

DISAPPOINTMENT VALLE GRAVEL PERMIT #M-1980-038

A SURVEY OF A PORTION
OF THE WEST HALF OF
SECTION 20, T. 43 N.,
R. 17 W., N.M.P.M.,
SAN MIGUEL COUNTY,
COLORADO.


LEGAL DESCRIPTION OF HIGH PRIORITY GRAVEL PIT AREA
ALL THAT PORTION OF THE SOUTH HALF OF THE NORTHWEST QUARTER OF THE NORTHWEST QUARTER AND THE NORTH HALF OF THE NORTHWEST QUARTER OF THE NORTHWEST QUARTER OF SECTION 20, TOWNSHIP 43 NORTH, RANGE 17 WEST, RANGE 17 WEST, COUNTY OF SAN MIGUEL, STATE OF COLORADO, DESCRIBED MORE PARTICULARLY AS FOLLOWS:

Beginning at a 5/8" rebar with aluminum cap staked 1.5 20147 set to the West line of the Southeast quarter of section 20 where the Southeast corner of section 20 which is the found original sandstone bears South 02°28'15" West, a distance of 763.72 feet and where the Northwest corner of section 20 which is the found original sandstone bears North 02°28'15" East, a distance of 764.14 feet and where the West quarter corner of section 20 which is a 3/4" cap with 2 aluminum cap properly staked by 15 20147 bears North 02°28'15" East, a distance of 123.01 feet. Thence bearing east Read 04° 28' 18" 34" E, a distance of 582.85' to a 5/8" rebar with aluminum cap staked 1.5 20147. Thence N 81°42'18" E, a distance of 576.85 to a 5/8" rebar with aluminum cap staked 1.5 20147. Thence S 32°04'12" W, a distance of 108.55 to a 5/8" rebar with aluminum cap staked 1.5 20147. Thence S 27°34'48" W, a distance of 322.24 to a 5/8" rebar with aluminum cap staked 1.5 20147. Thence S 32°04'12" W, a distance of 876.21 to a 5/8" rebar with aluminum cap staked 1.5 20147. Thence N 86°17'08" W, a distance of 368.84 to a 5/8" rebar with aluminum cap staked 1.5 20147. Thence N 02°17'57" E, a distance of 194.39 to the point of beginning, and containing 9.84 acres, more or less.

THE BASIS OF BEARINGS FOR THIS LEGAL DESCRIPTION IS BASED ON THE ASSUMPTION THAT THE WEST LINE OF SECTION 20 BETWEEN THE FOUND ORIGINAL SANDSTONE MONUMENTS AT THE SOUTHWEST CORNER AND THE WESTERLY CORNER OF SECTION 20 HAS A BEARING OF NORTH 02°28'15" EAST = 5276.46

NORTHWEST CORNER OF SECTION 20 FOUND SANDSTONE 8" x 4" OUT OF THE GROUND - 2 NOTCHES ON EAST AND 3 NOTCHES ON SOUTH.

WEST 1/4 CORNER SECTION 20 3/4" x 1/4" BAR WITH 2 ALUMINUM CAP PROPERLY STAKED.

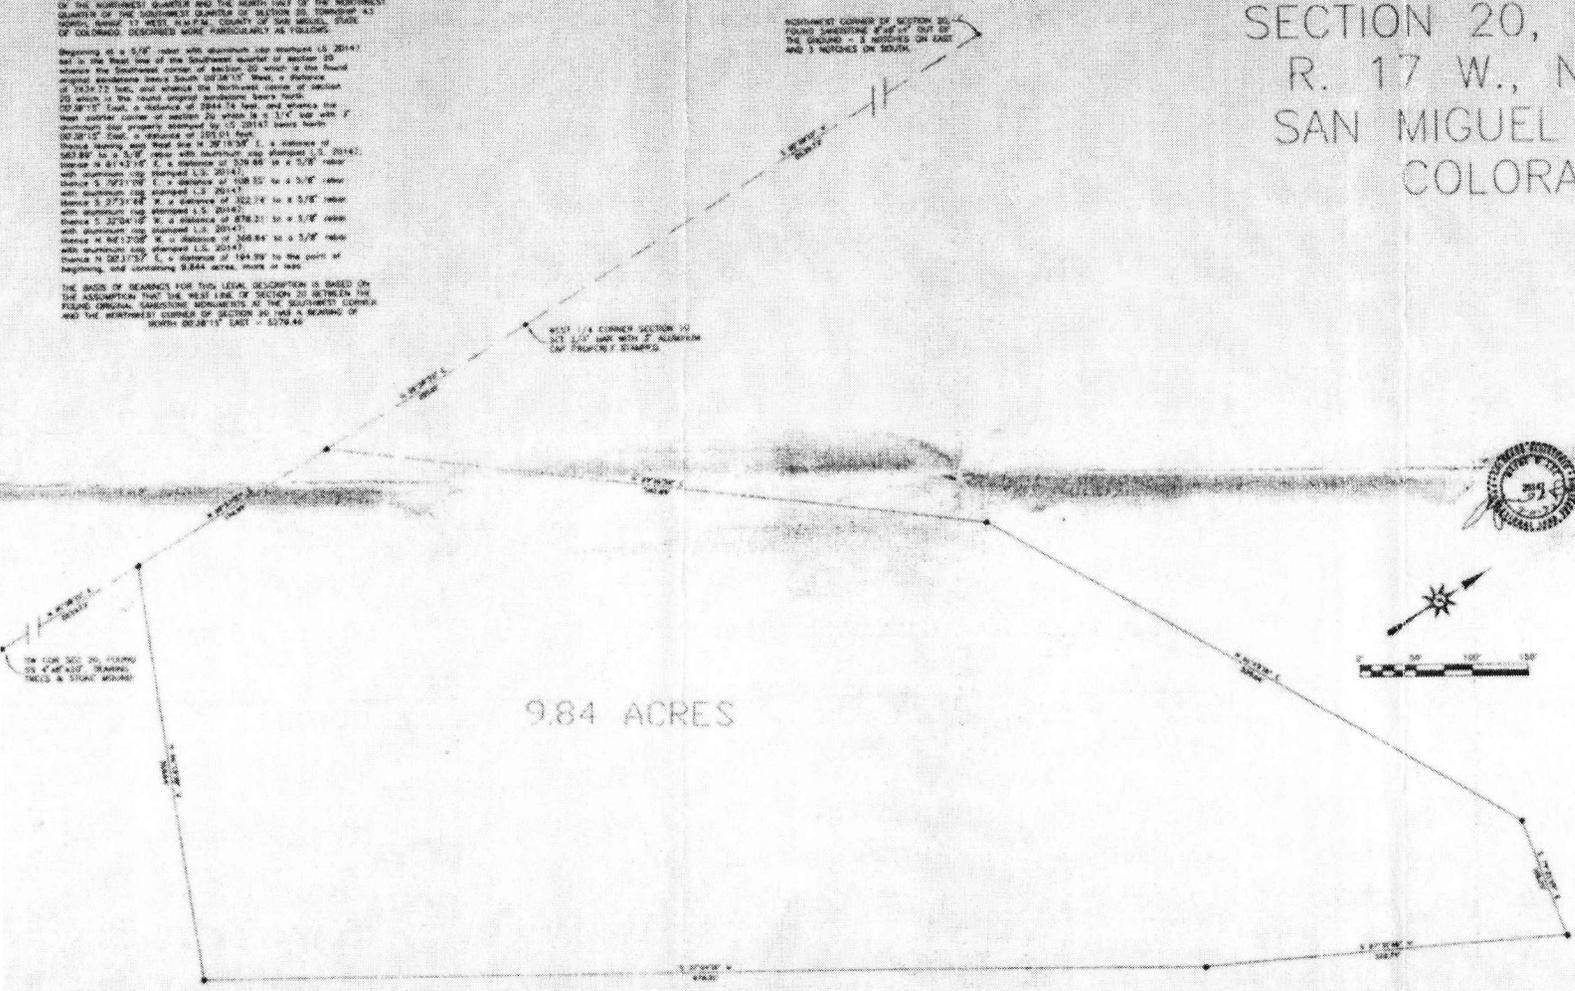

BASIS OF BEARINGS

THE BASIS OF BEARINGS FOR THIS PLAN IS BASED ON THE ASSUMPTION THAT THE WEST LINE OF SECTION 20 BETWEEN THE FOUND SET STAKES AT THE NORTHWEST CORNER AND THE SOUTHWEST CORNER OF SECTION 20 HAS A BEARING OF NORTH 02°28'15" EAST = 5276.46

SURVEYOR'S CERTIFICATE

I HEREBY CERTIFY THAT THIS PLAN WAS PREPARED FROM FIELD NOTES OF A SURVEY PERFORMED BY ME OR UNDER MY DIRECT SUPERVISION AND THAT IT IS CORRECT TO THE BEST OF MY KNOWLEDGE AND BELIEF. LOCATING APPROPRIATE EASEMENTS AND/OR RESEARCHING AND SHOWING EXISTING EASEMENTS AND RIGHTS OF WAY ARE NOT A PART OF THE SURVEY WORK TO BE DONE.

Ronald R. Ebberts
JULY 1 1980
SULLY COUNTY, COLORADO
LICENSED SURVEYOR NO. 5174

LEGEND

- These standard symbols will be found in the drawings:
- SET LINE SUBSECTIONAL CAP 1.5 20147
- SECTION OR SUBSECTIONAL CORNER AS DESCRIBED HEREIN
- BOUNDARY OF PROPOSED PIT AREA
- - - SECTION OR SUBSECTIONAL LINE

BLM MINERAL SALE No. COC 90065
BLM MINERAL SALE No. COC 50167

FOUR CORNERS SURVEYING			
PLANS SURVEYED IN COLORADO			
DISAPPOINTMENT VALLEY GRAVEL PIT			
DATE	7-1-80	BY	RONALD R. EBBERTS
PROJECT	DISAPPOINTMENT VALLEY	SCALE	AS SHOWN
JOB NO.	1980-038	DATE	7-1-80
CHECKED BY	RONALD R. EBBERTS	DATE	7-1-80
DATE	7-1-80	BY	RONALD R. EBBERTS

Ronald R. Ebberts
PO BOX 250
Egnar, CO 81325
970-677-2476