


PARCEL #0428000044
OWNERS: MIKE &
TERI HANRATTY

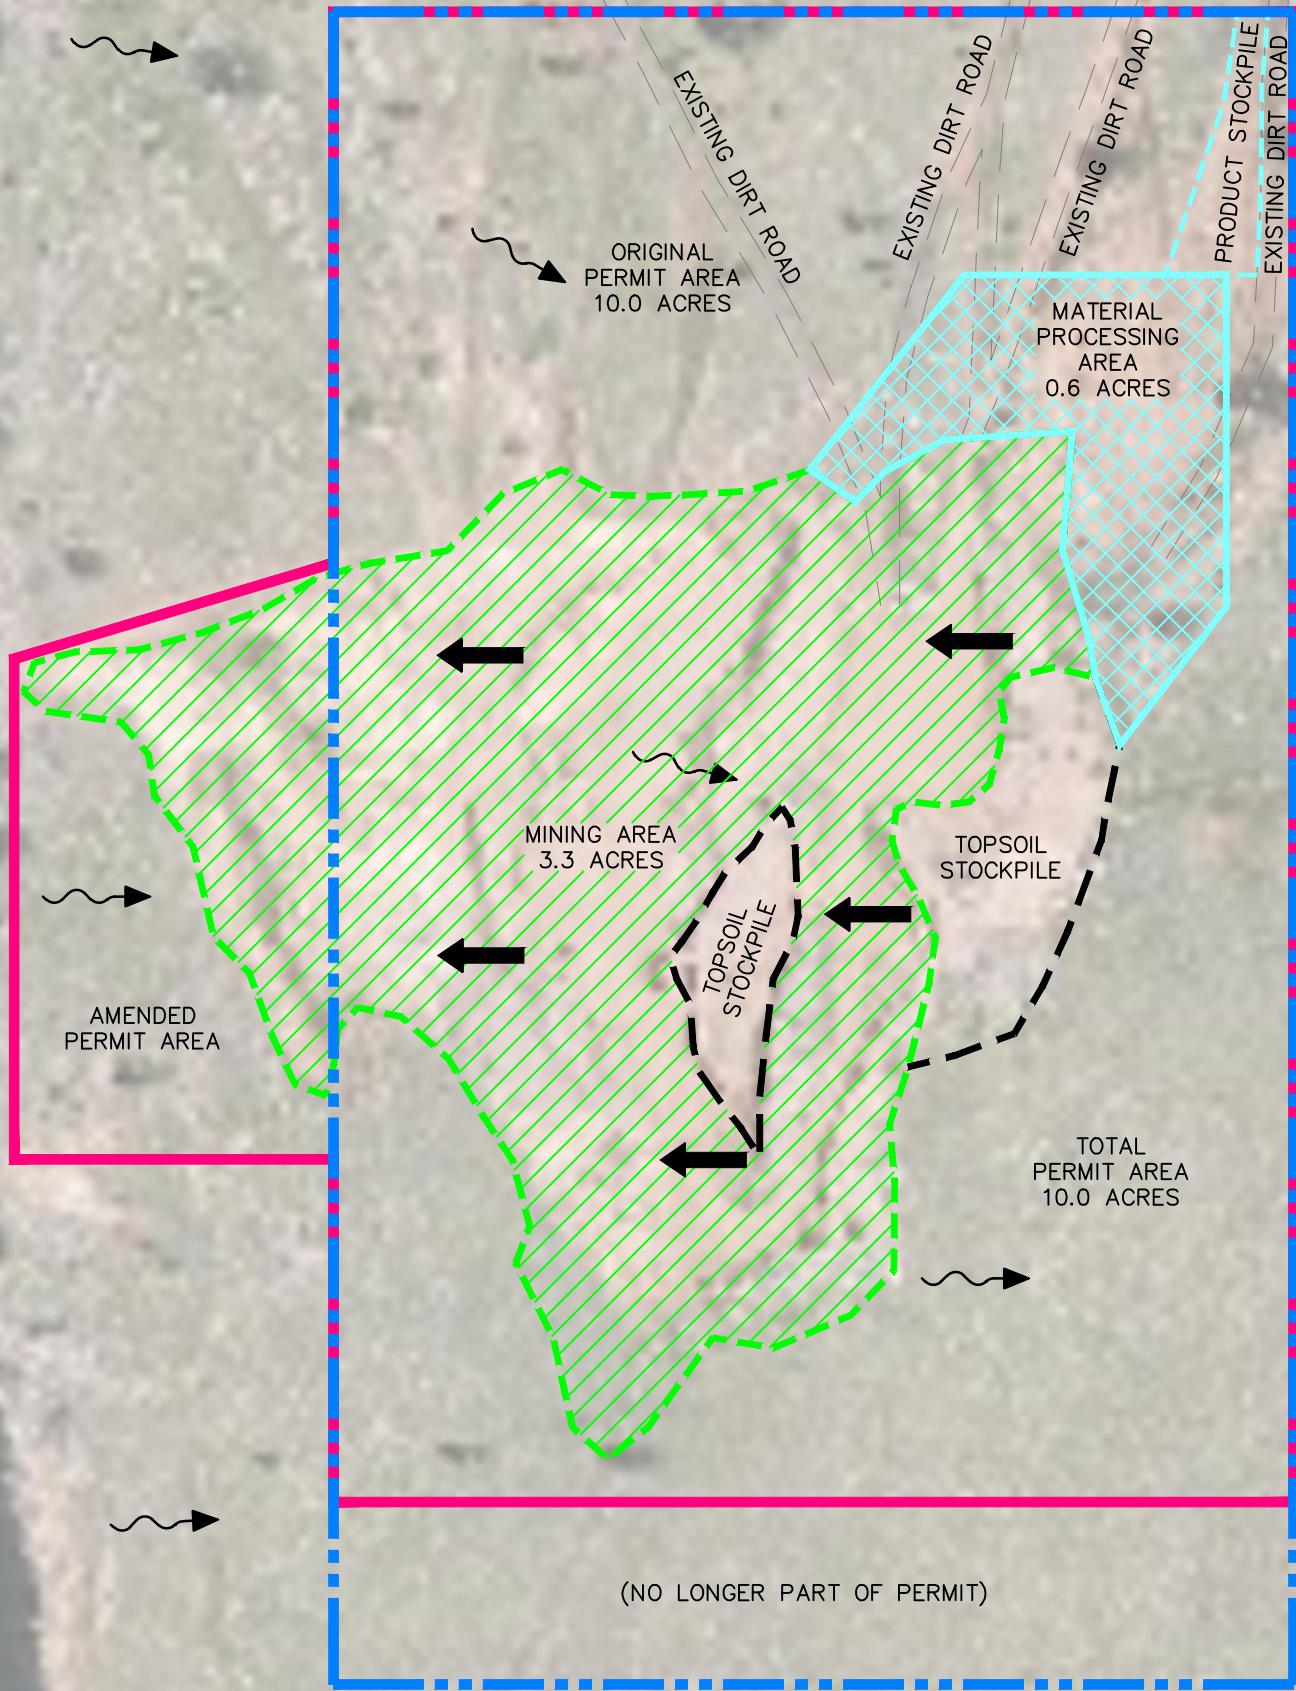

PARCEL #0428000046
OWNERS: J A M
QUARRIES, LLC

LEGEND:

- ORIGINAL PERMIT BOUNDARY
- AMENDED PERMIT BOUNDARY
- PARCEL LINE
- MINING AREA/PIT BOUNDARY (ACTIVE)
- MATERIAL PROCESSING AREA
- TOPSOIL STOCKPILE
- PRODUCT STOCKPILE
- FLOW ARROW
- DIRECTION OF MINING/EXTRACTION

NOTES

- ON THE QUARRY SITE THERE IS SPARSE EXISTING VEGETATION CONSISTING OF ANNUALS, SAGE AND A FEW HARDY GRASSES. NEARBY THE SITE EXISTING VEGETATION CONSISTS OF GRIFFITHS WHEATGRASS, BIG AND LITTLE BLUESTEM, BLUE GRAMA, SIDE OATS GRAMA GRASSES, MOUNTAIN MAHOGANY, PONDEROSA PINE AND SHRUBS.
- THE ACCESS ROAD GOES THROUGH THE OLD BERTHOUD PINK QUARRIES (SAME OWNER) TO ACCESS THIS AREA AND CONNECTS TO OLD ACCESS ROADS THAT HAVE BEEN THERE FOR OVER 50 YEARS. NO IMPROVEMENT OR WIDENING IS NECESSARY ON THE EXISTING ROAD BEDS. THIS ACCESS ROAD WILL REMAIN IN PLACE AFTER THE FINAL MINING AND RECLAMATION PROCESS IS COMPLETE.
- AFFECTED AREA LAND OWNER: J A M QUARRIES, LLC
- MINED SUBSTANCE OWNER: BLM
- THERE ARE NO SIGNIFICANT, VALUABLE OR PERMANENT MAN-MADE STRUCTURES WITHIN 200 FEET OF THE AFFECTED AREA.
- OVERBURDEN AND WASTE ROCK AREAS AREA WITHIN THE MINING AREA/PIT BOUNDARY.

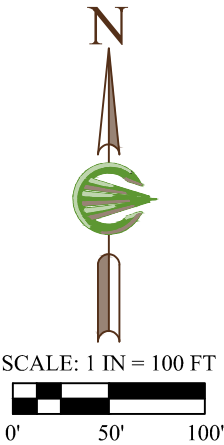


EXHIBIT PREPARED BY: TROY W. CAMPBELL, P.E. #41159

MINING PLAN MAP
SUNSET QUARRY

APPLICANT: ARKINS PARK STONE, DEWEY CHANDLER
LOCATED IN THE SE/4 OF SECTION 28, TOWNSHIP 4 NORTH, RANGE 70 WEST
OF THE 6TH P.M., COUNTY OF LARIMER, STATE OF COLORADO



EXHIBIT:
E
Sheet: 1 of 2

Project: 2186.02
Drawing: SS_EXH
Drafted By: CJD
Date Prep.: 11/20/17
Checked By: TWC