


Mined Thru 2018
Proposed For 2019

C ROAD PIT

EXHIBIT D - MINING PLAN MAP

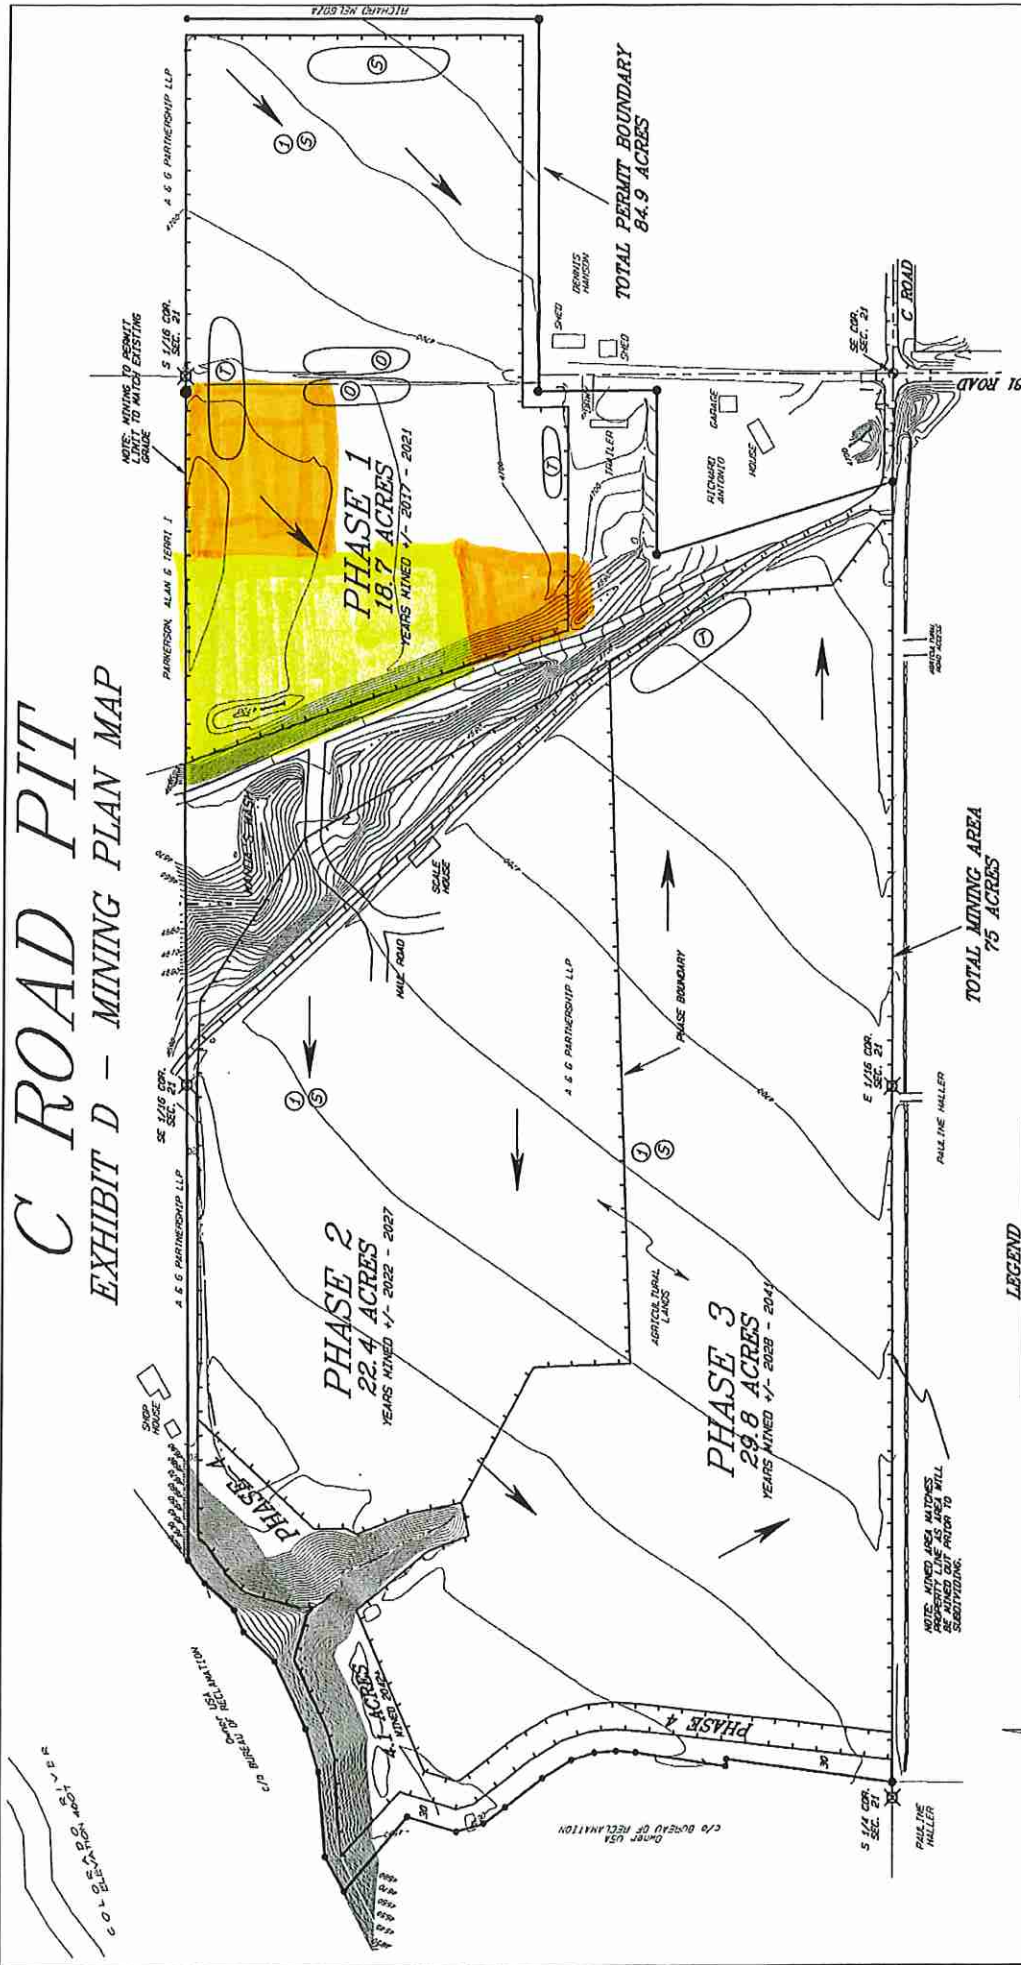

LEGEND

- FOUND NECA COUNTY SURVEY MARKER
- BOUNDARY OF SET 3 1/4" ALUMINUM CAP
- STAMPED ON SURVEYS INC. LS 2007
- STAMPED RESURFACING ALUMINUM CAP
- STAMPED 1/4" SURVEYS LS 2007
- CRUISER LOCATION FELLOWS MINING
- TOPSOIL
- OVERBURDEN
- STOCK PILES
- PERMIT BOUNDARY
- MINING LIMITS
- DIRECTION OF MINING

GRAPHIC SCALE 1"=150'

LINEAL UNITS - U.S. SURVEY FEET
CONTOUR INTERVAL - 5 FEET

C ROAD PIT MINING PLAN MAP

OPERATOR: PARKINSON CONSTRUCTION, INC.
OWNER: A & G PARTNERSHIP, LLP
MAP DATE: AUGUST 29, 2016

D H SURVEYS INC.
118 OURAY AVE. - GRAND JUNCTION, CO.
(970) 245-8749

Designed By	M. M. D.	Checked By	E. E. B.	Job No.	58-99-11
Drawn By	THORDEL	Date	AUG. 2016	Sheet	1 OF 1