


Note: The permit boundary(bright green line) is approximate. This map should not be relied upon to accurately identify the permit boundary, the dimensions of illustrated structures or reclaimed areas which are part of the Annual Report.

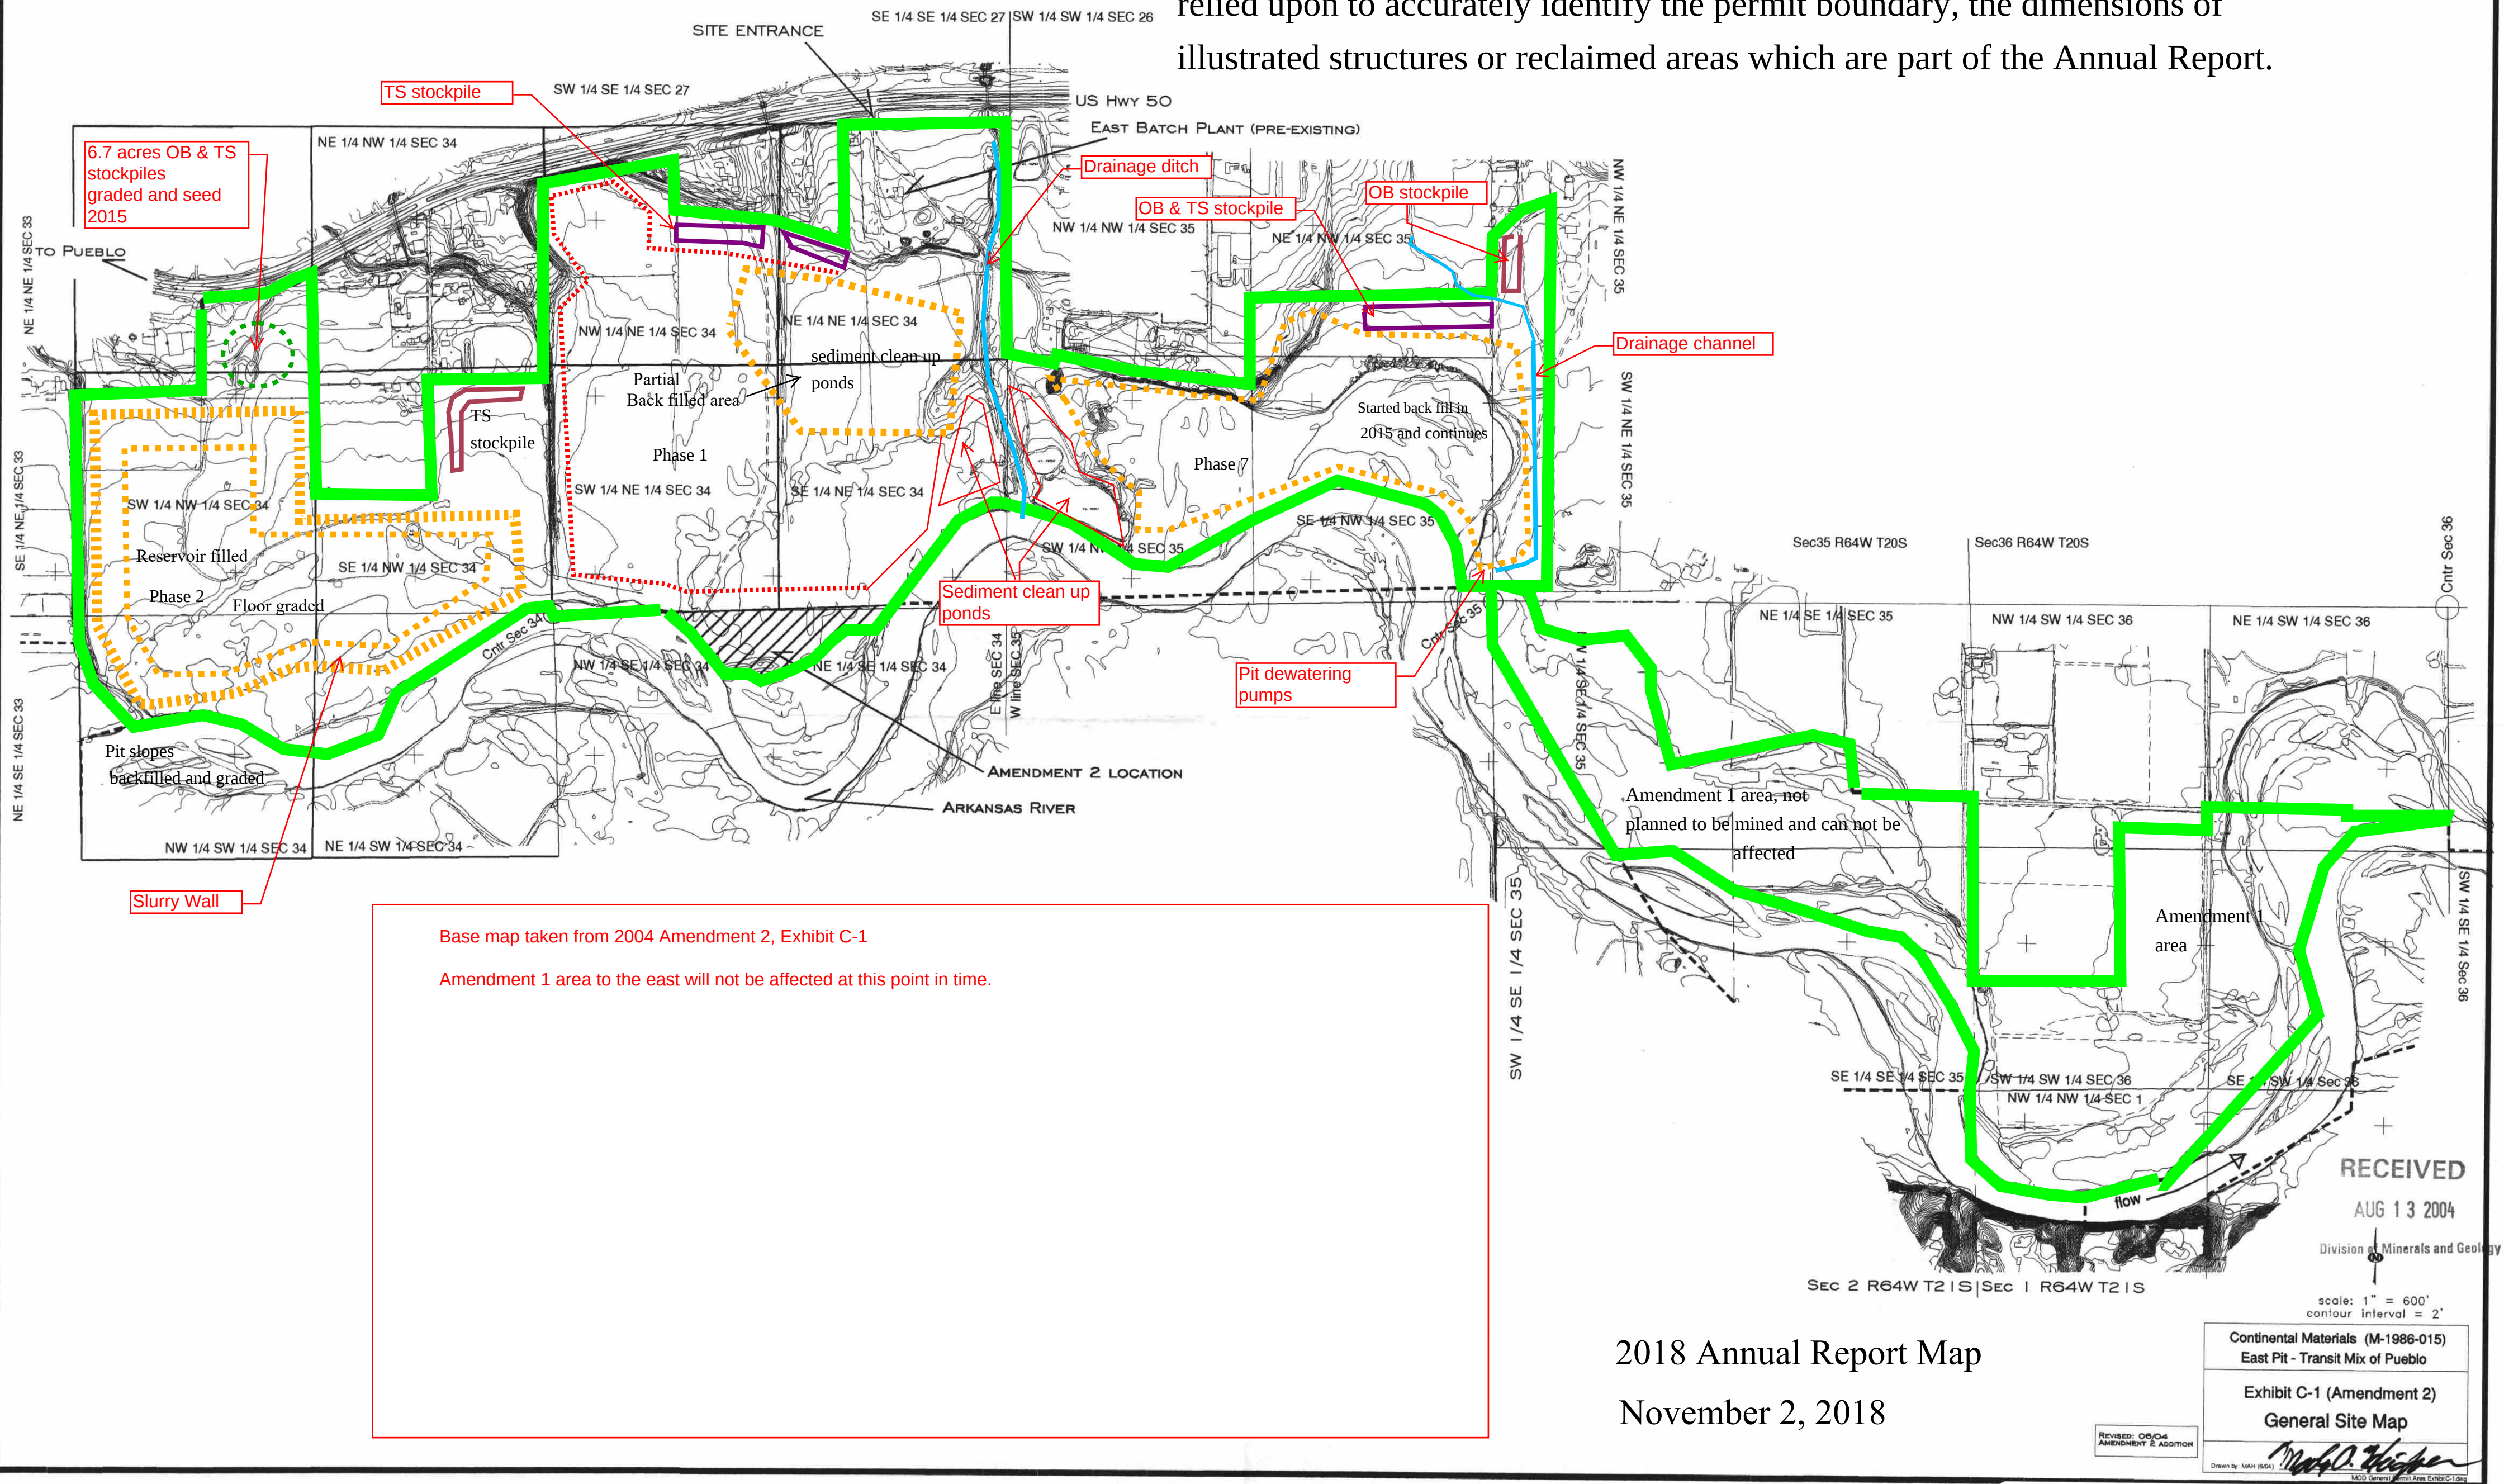

Permit #: M-1986-015
 Class: Revision
 From: Continental Materials Corp
 Doc. Name: EXH C-1 General Site Map
 Date: 08/13/2004
 Specialist: BMK

Confidential?: N
 Type/Seq.: AM-2
 To: DMG