


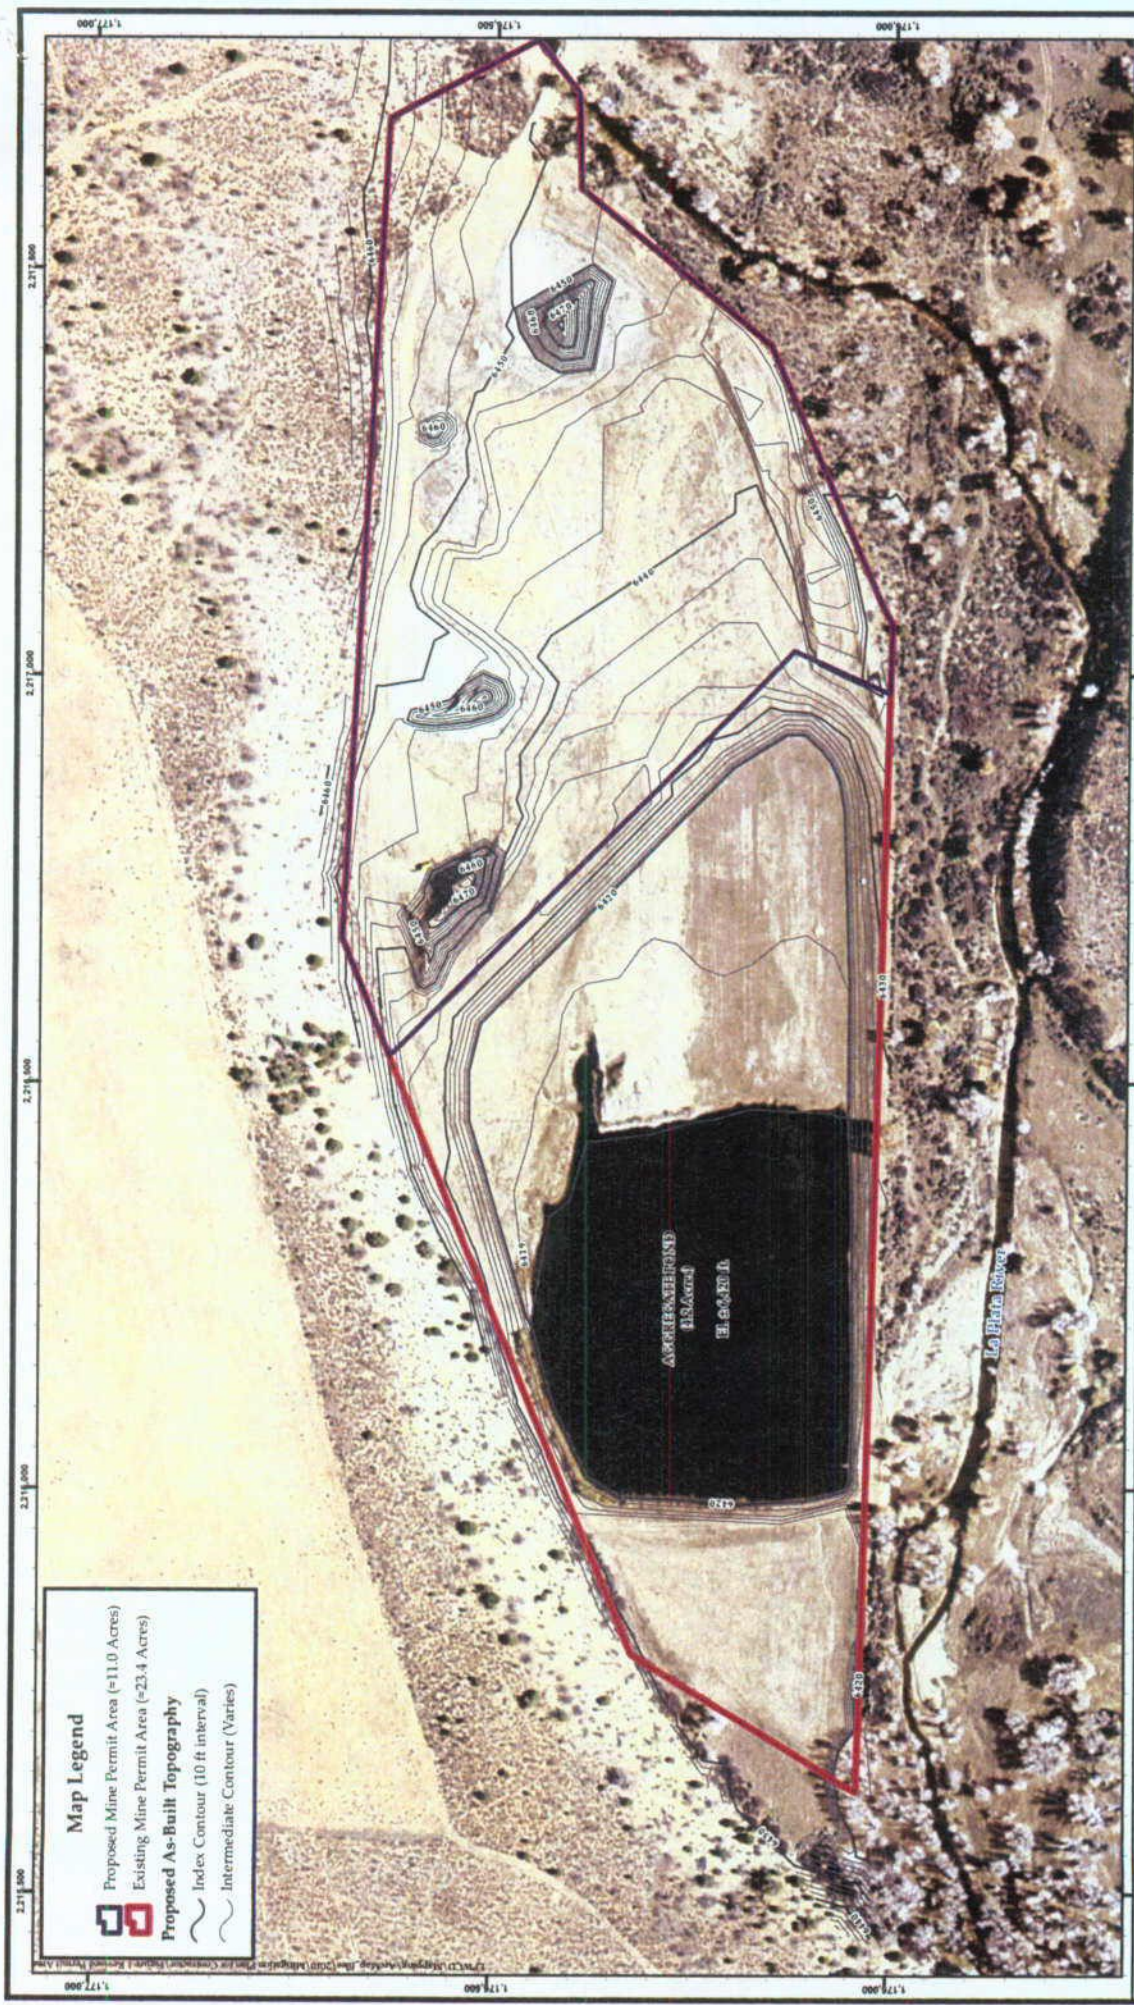

Map Legend

- Proposed Mine Permit Area (~11.0 Acres)
- Existing Mine Permit Area (~23.4 Acres)
- Proposed As-Built Topography
- Index Contour (10 ft interval)
- Intermediate Contour (Varies)

BKIS
 555 RiverGate Lane, Suite B4-82
 Durango, CO 81301
 (970) 385-2340ph, 385-2341fx
 www.BKISWater.com

1 inch = 150 feet

0 75 150 300 450 Feet

Map Sources/Notes:
 Aerial Photography - La Plata County GIS, November 2007
 Topography - Skanska/BWC per Mitigation Plan
 Map Coordinates are in NAD83, State Plane Colorado South (Feet)

Designed by: MJK
 Checked by: RJU
 Date: 11/03/2010
 Scale: 1:1,800

La Plata River Mitigation Site
Revised Mine Permit Area

Figure
1