


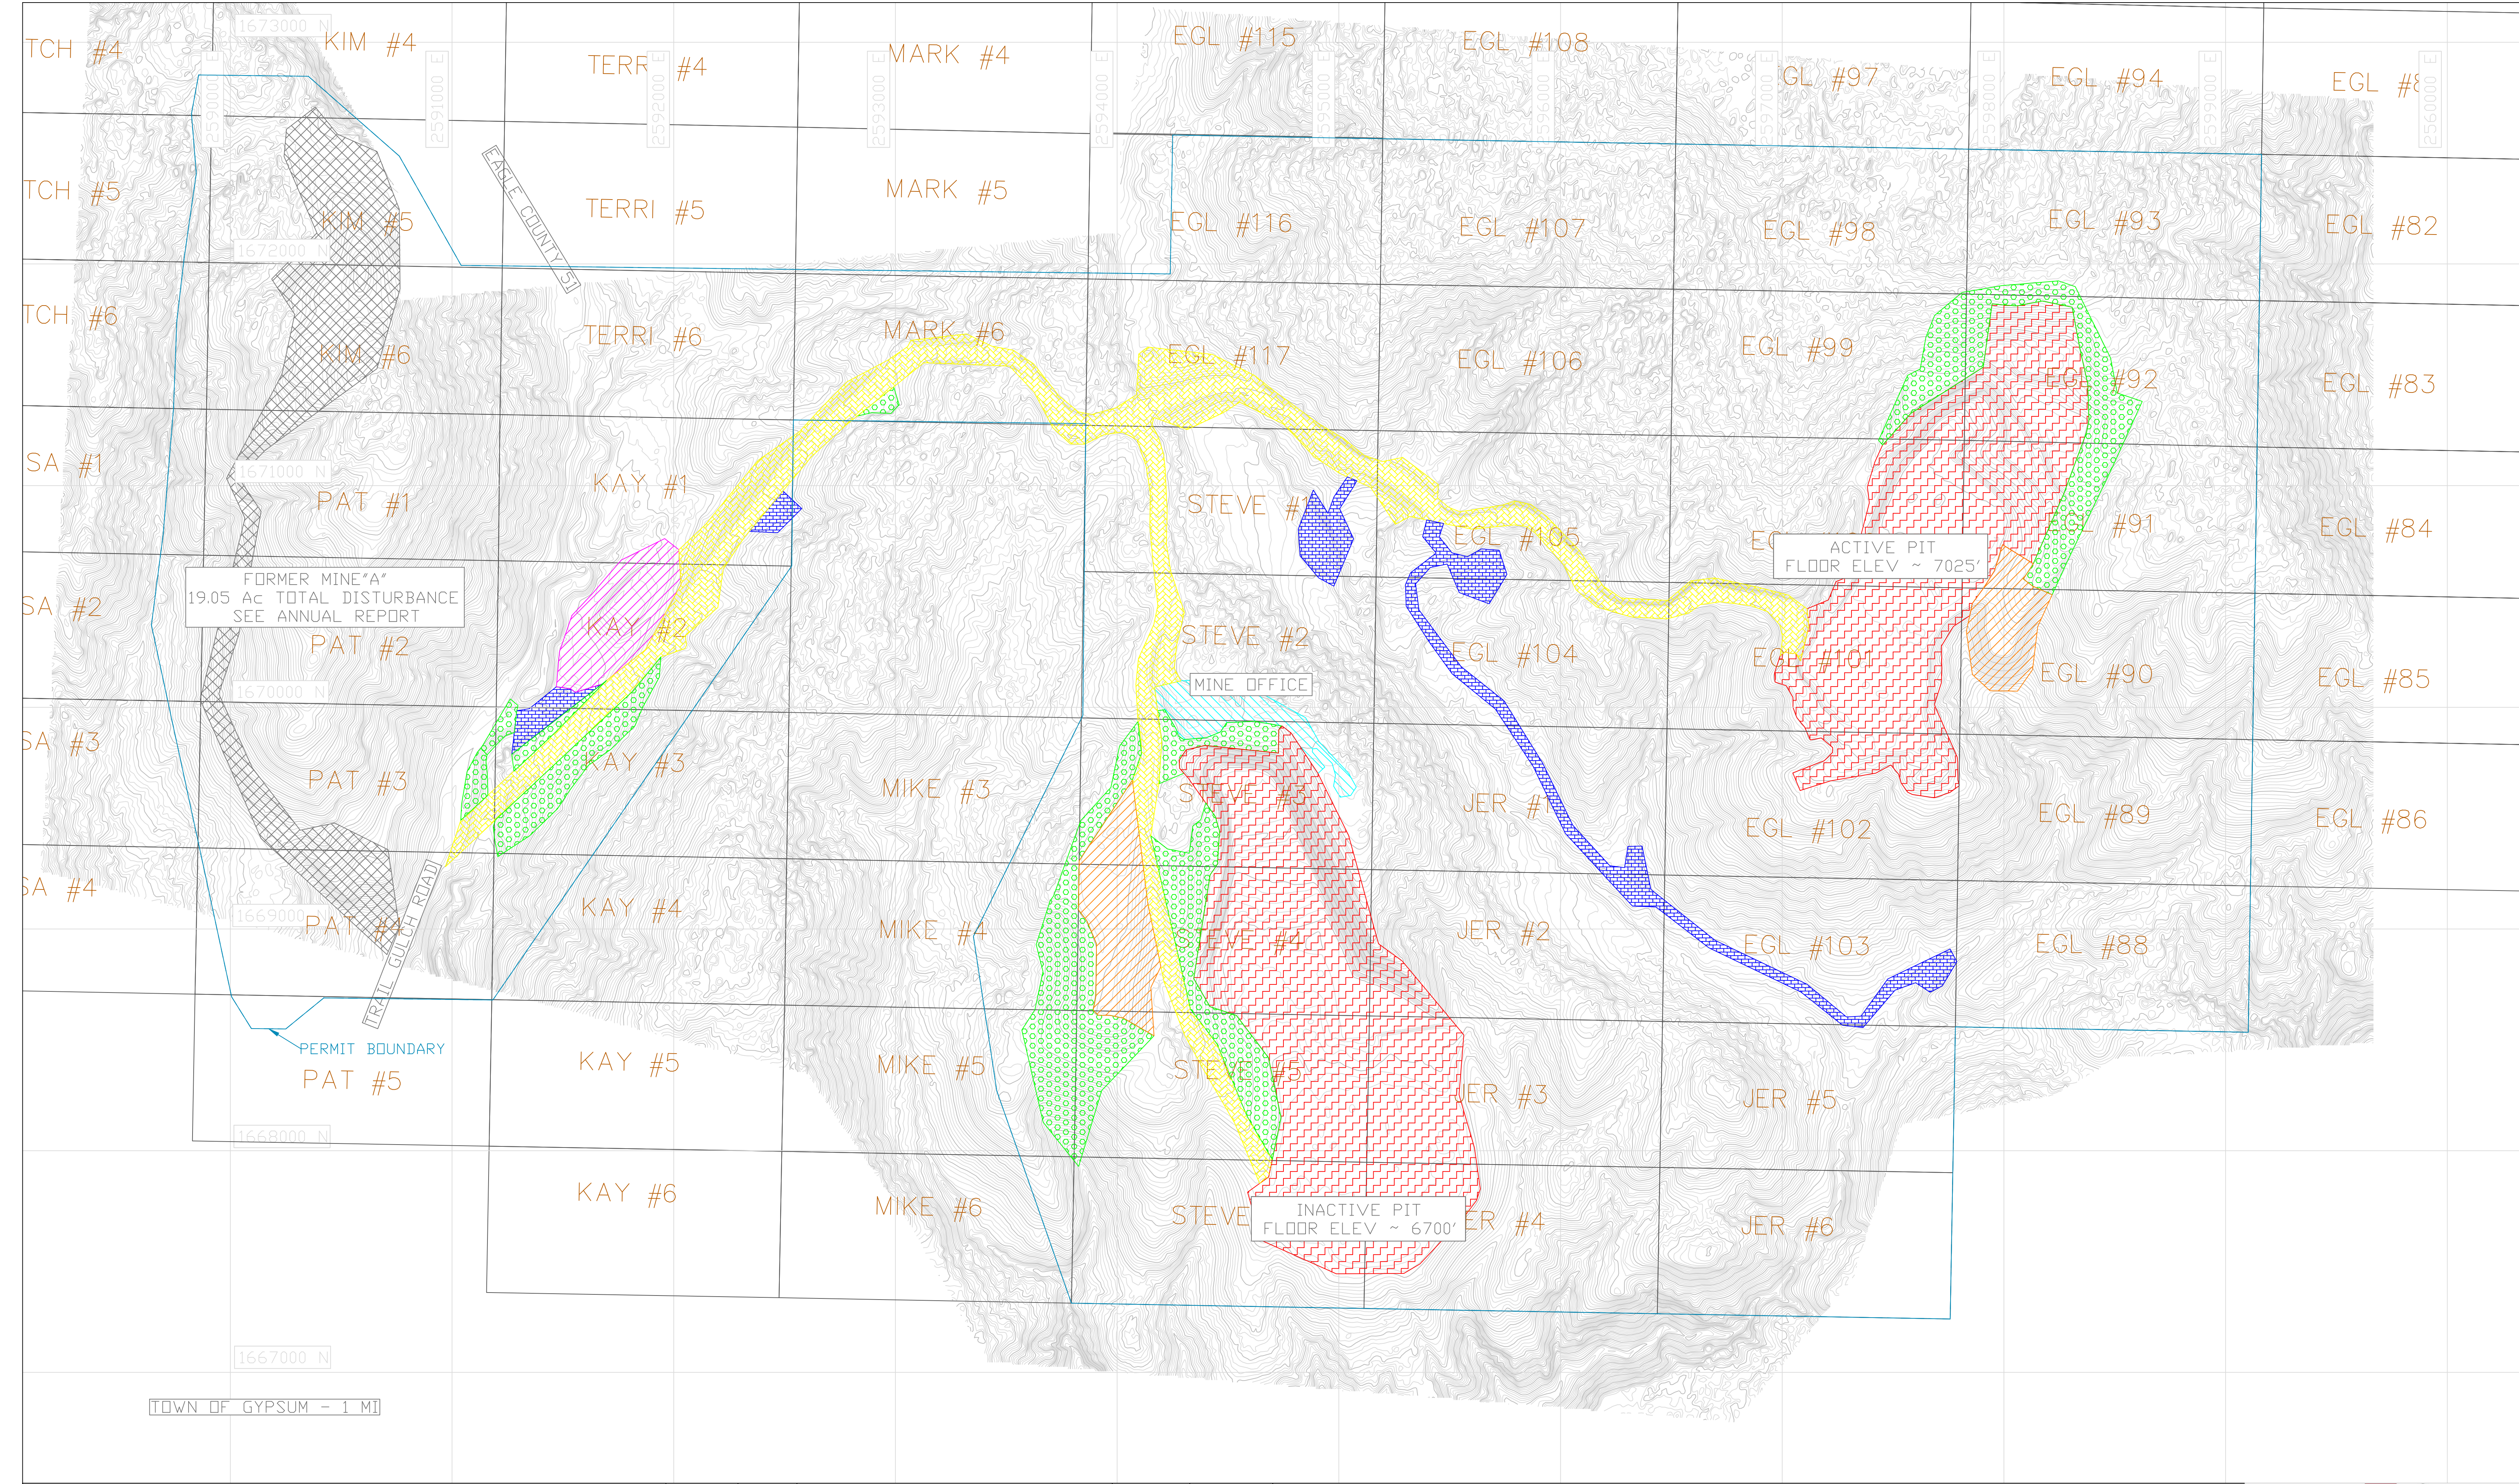

LEGEND (ESTIMATED ACREAGE)					DATE	REV	DESCRIPTION	BY
	REVEGITATED	(28.96 Ac)			12/15	1	NEW RECLAMATION BDY	JDR
	SHOP & OFFICE FACILITIES	(3.29 Ac)			12/16	2	PERMIT BDY - TOPO	JDR
	STOCKPILE	(4.93 Ac)			12/17	3	NEW DISTURB / ROAD	JDR
	SEDIMENT CONTROL & ACCESS	(9.24 Ac)			12/18	4	NEW DISTURB / ROAD	JFE
	ROADS	(30.70 Ac)						
	WASTE DUMPS	(9.57 Ac)						
	OPEN PIT	(77.46 Ac)						
					DRAWING SCALE : AS PLOTTED (FEET)			

AMERICAN GYPSUM – EAGLE MINE

COLORADO MINING PERMIT M-1984-041 – 2018 ANNUAL REPORT

UPDATED HORIZONTAL CONTROL – NAD83 STATE PLANE (COLORADO CENTRAL)
UPDATED VERTICAL CONTROL – NAVD88

MINE OFFICE LOCATION – LAT 39.6643 N, LONG 106.9405W

