


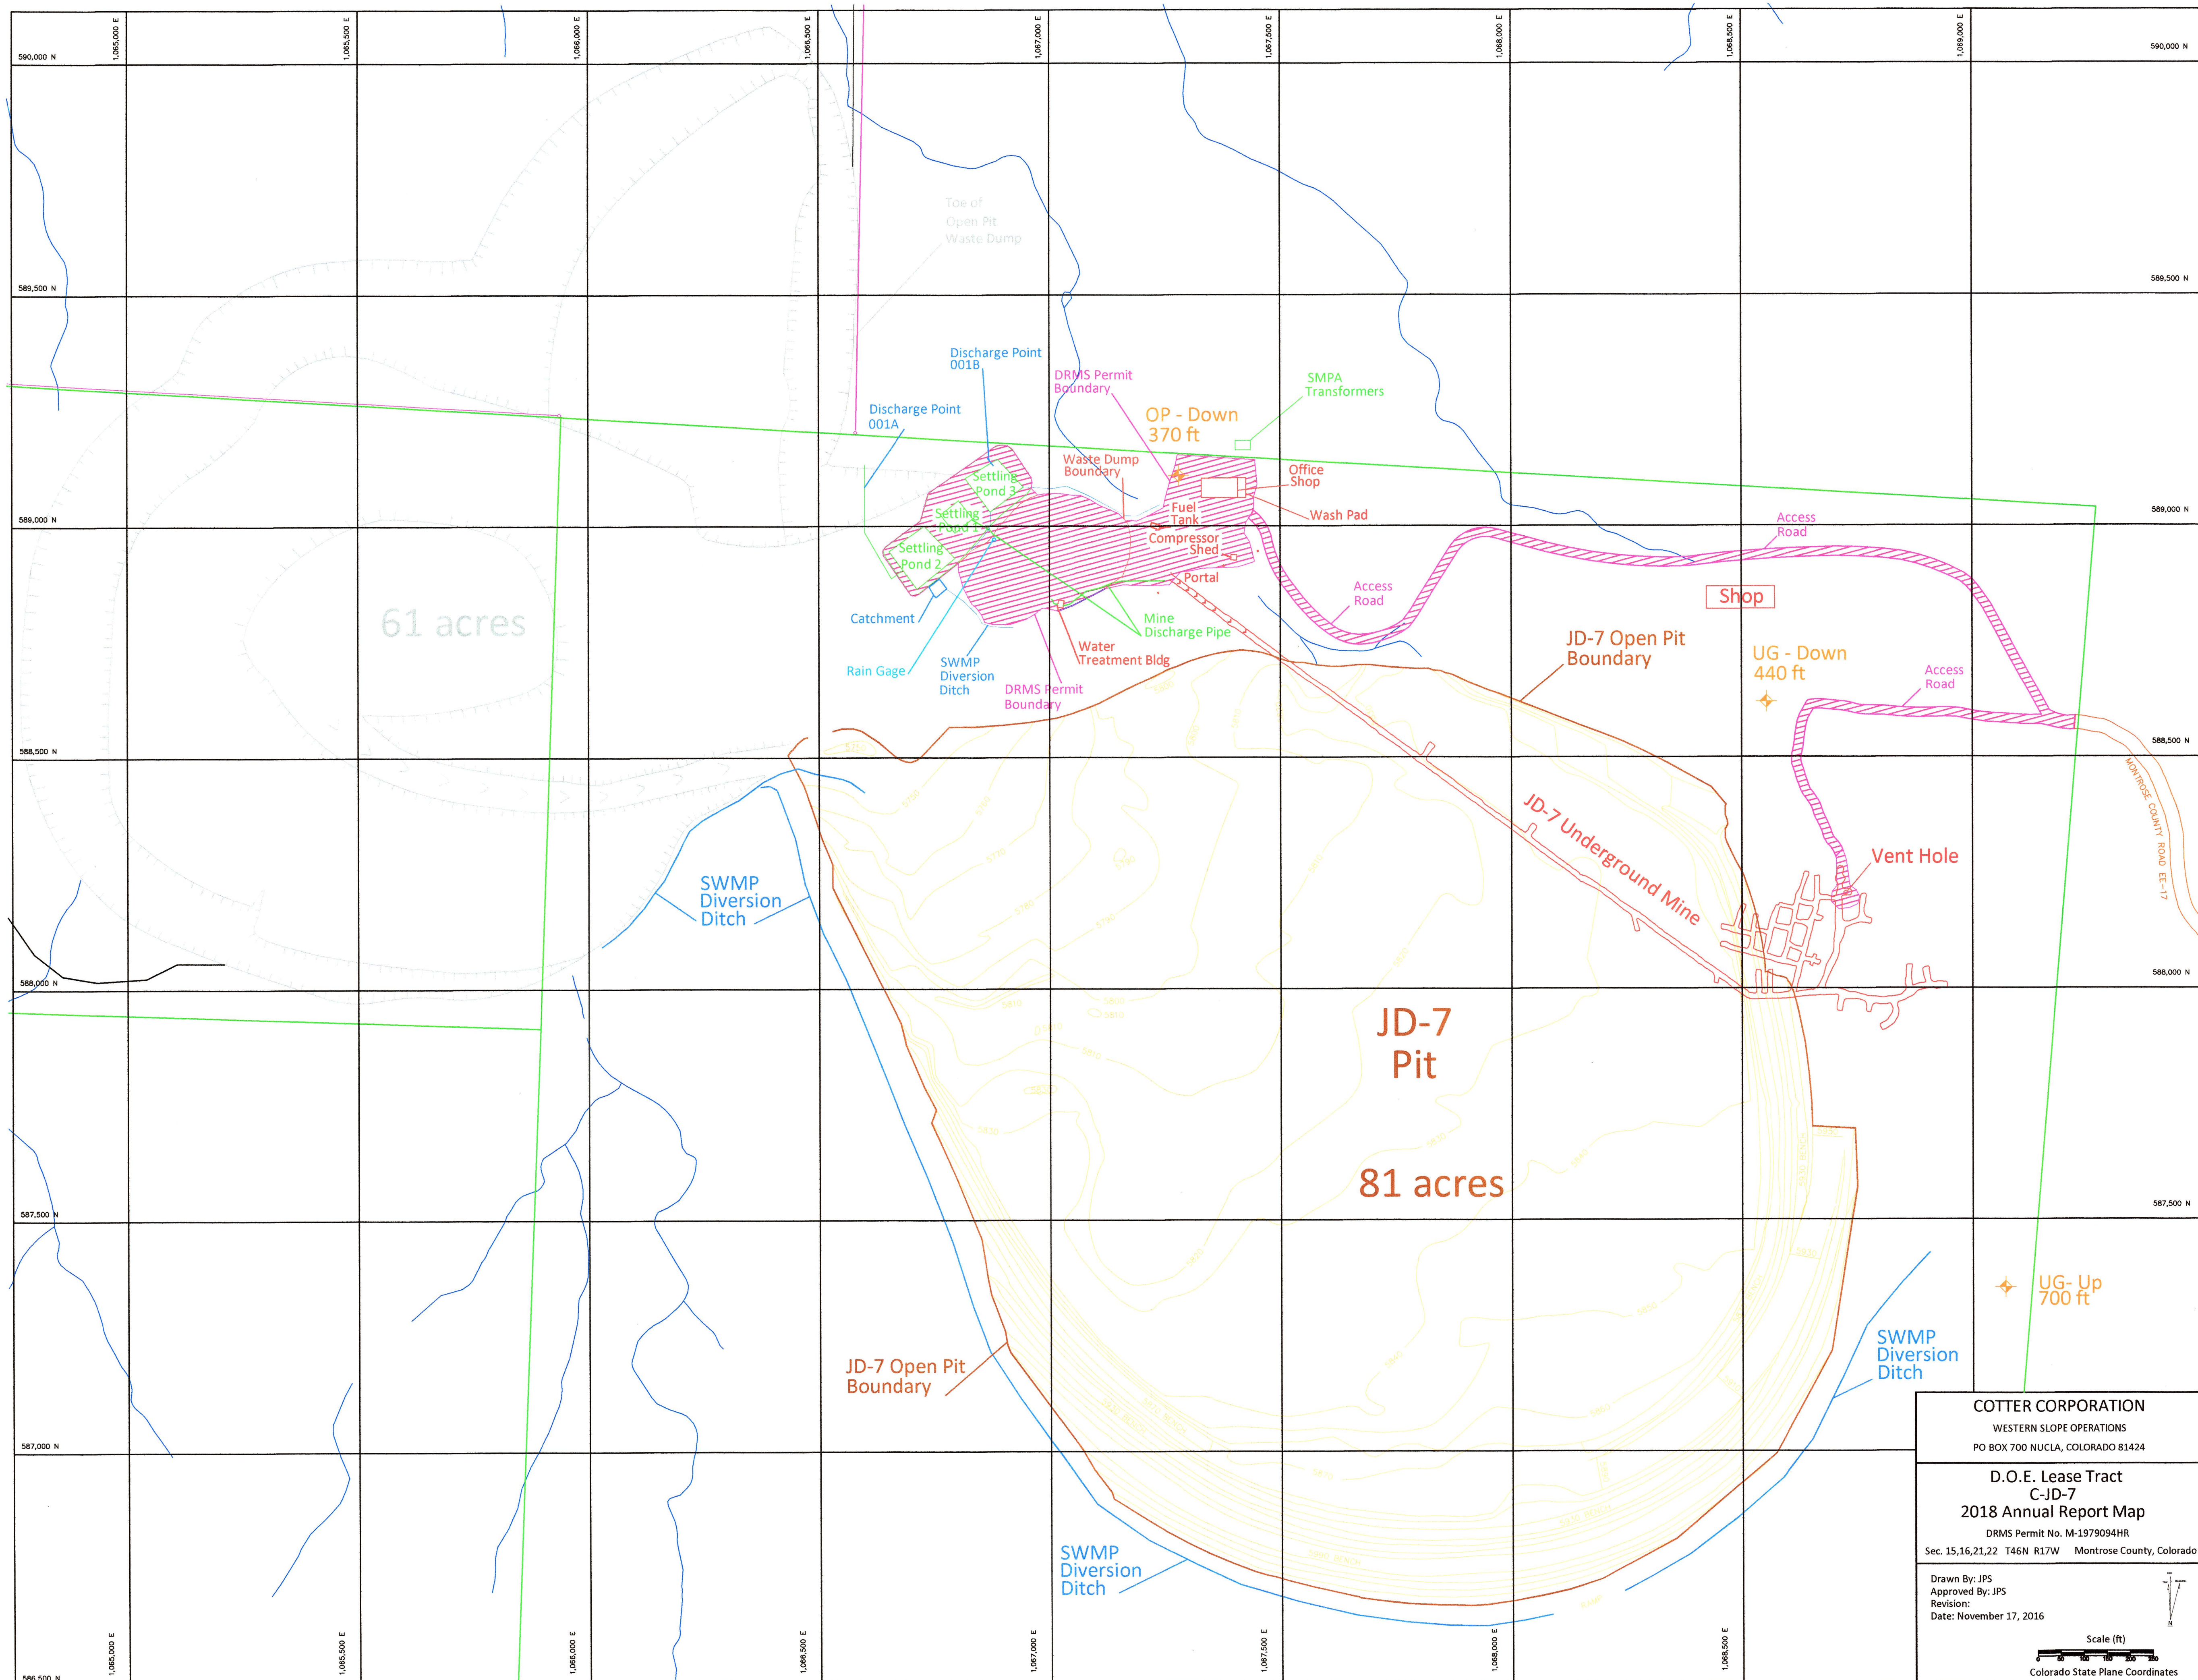

COTTER CORPORATION WESTERN SLOPE OPERATIONS PO BOX 700 NUCLA, COLORADO 81424	
D.O.E. Lease Tract C-JD-7 2018 Annual Report Map DRMS Permit No. M-1979094HR Sec. 15,16,21,22 T46N R17W Montrose County, Colorado	
Drawn By: JPS Approved By: JPS Revision: Date: November 17, 2016	 Scale (ft) 0 50 100 150 200 250 Colorado State Plane Coordinates