

## Mining and Reclamation Plan

### Progressive Mining & Grading Plan

Jemadojin Mine  
M-2006-017

11/28/2018

#### Pre Mining Contours


#### Post Mining Contours Final Contours on North, West and South Walls 5' Drainage Breaks in Red

- Affected Area
- Limit of Proposed Mining

NOTE: Area will be returned to the PMLU of Rangeland per the approved permit.  
At least 4 inches of topsoil will be replaced per the approved reclamation plan.


#### Final Post Reclamation Contours

5' Drainage Breaks in Red

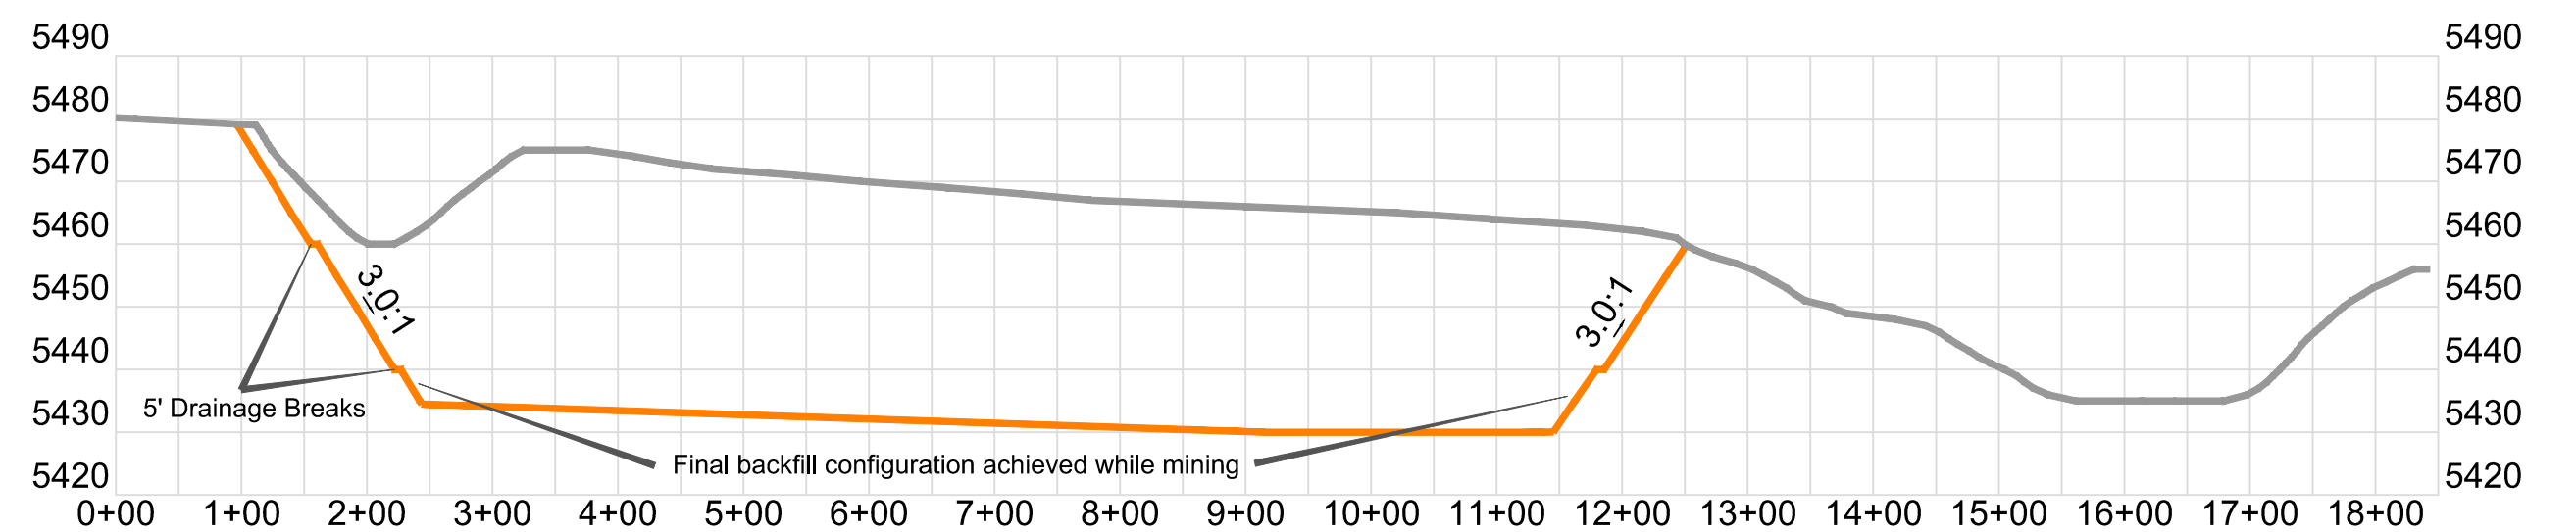

Section A-A'

- Original Ground
- Final Backfill Push
- Cut Section
- Final Backfill w/o Fines

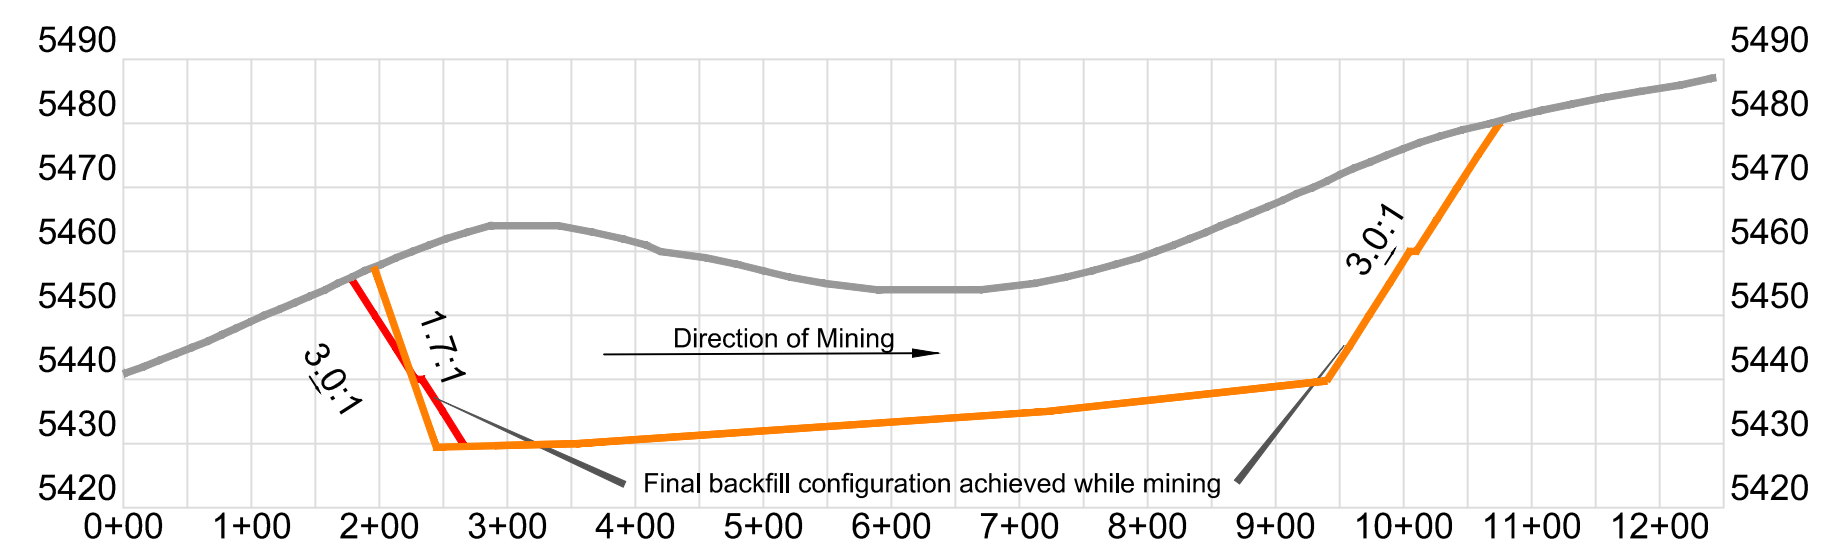

Section B-B'



STATE OF  
COLORADO

Cazier - DNR, Tim <tim.cazier@state.co.us>

---

**(no subject)**

1 message

---

**Scott McGuire** <jsmcguire@hourglasssands.com>

Wed, Nov 28, 2018 at 2:13 PM

To: "Tim Cazier (tim.cazier@state.co.us)" <tim.cazier@state.co.us>, Bruce Humphries <hlhumphries2@comcast.net>

Updated title block on map

Scott McGuire, PE

Director of Engineering | Hourglass Sands, LLC

1183 E. Canvasback Drive | Terre Haute, IN 47802

Cell (859) 227-4118 | Fax (812) 299-2810 | Direct (812) 298-3717



**REC\_PLAN\_FINAL\_11-28-18.pdf**

413K