


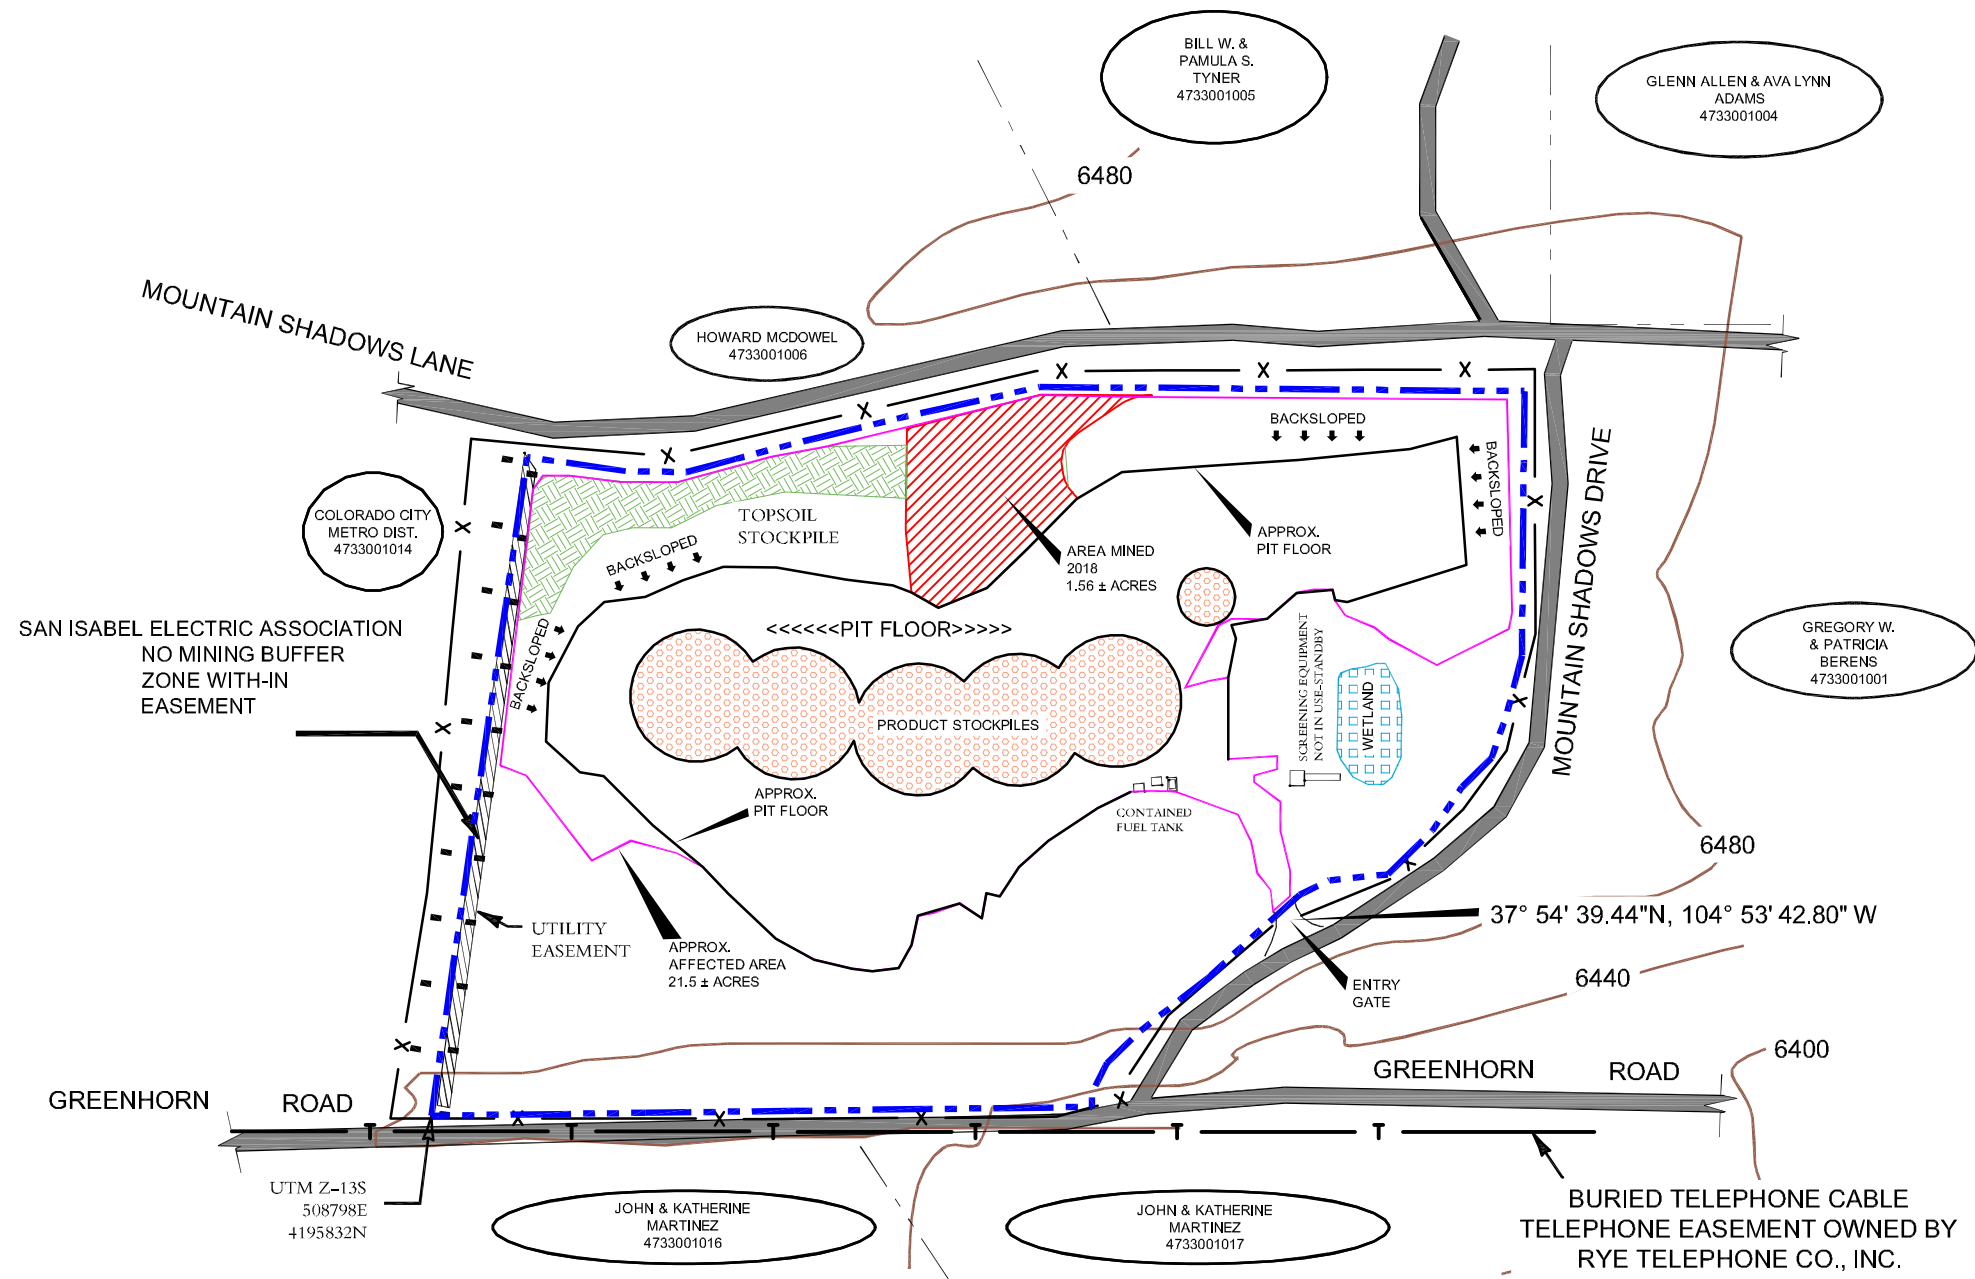


MAP LEGEND:

- 112 PERMIT BOUNDARY & AFFECTED AREA BOUNDARY
- IMPROVED PUBLIC ROADS
- WETLANDS
- PRODUCT STOCKPILE
- TOPSOIL STOCKPILE
- BURIED TELEPHONE CABLE
- NAME PROPERTY OWNER
- FENCE

LEGAL DESCRIPTION:
LOT 15, MOUNTAIN SHADOWS
SUBDIVISION

SECTION 33, T 24 S, R 67 W, 6th P.M.,
PUEBLO COUNTY, STATE OF COLORADO

PERMIT ACREAGE 40.16

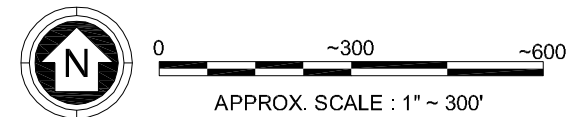

THIS MAP IS BASED ON PREVIOUS ANNUAL
REPORT MAPS FOR CONTINUITY AND
DOES NOT CONSTITUTE A LEGAL SURVEY
OF ANY KIND

MOUNTAIN SHADOWS PIT	
CLIENT: COLORADO CITY METROPOLITAN DISTRICT	
CONSULTANT: GAGLIANO ENGINEERING, INC.	
DRMS FILE NO. M-1979-158	PREPARED BY: J.V. GAGLIANO
ANNUAL REPORT MAP	DATE: 12/13/18