
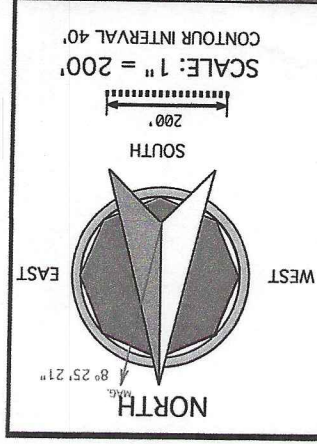


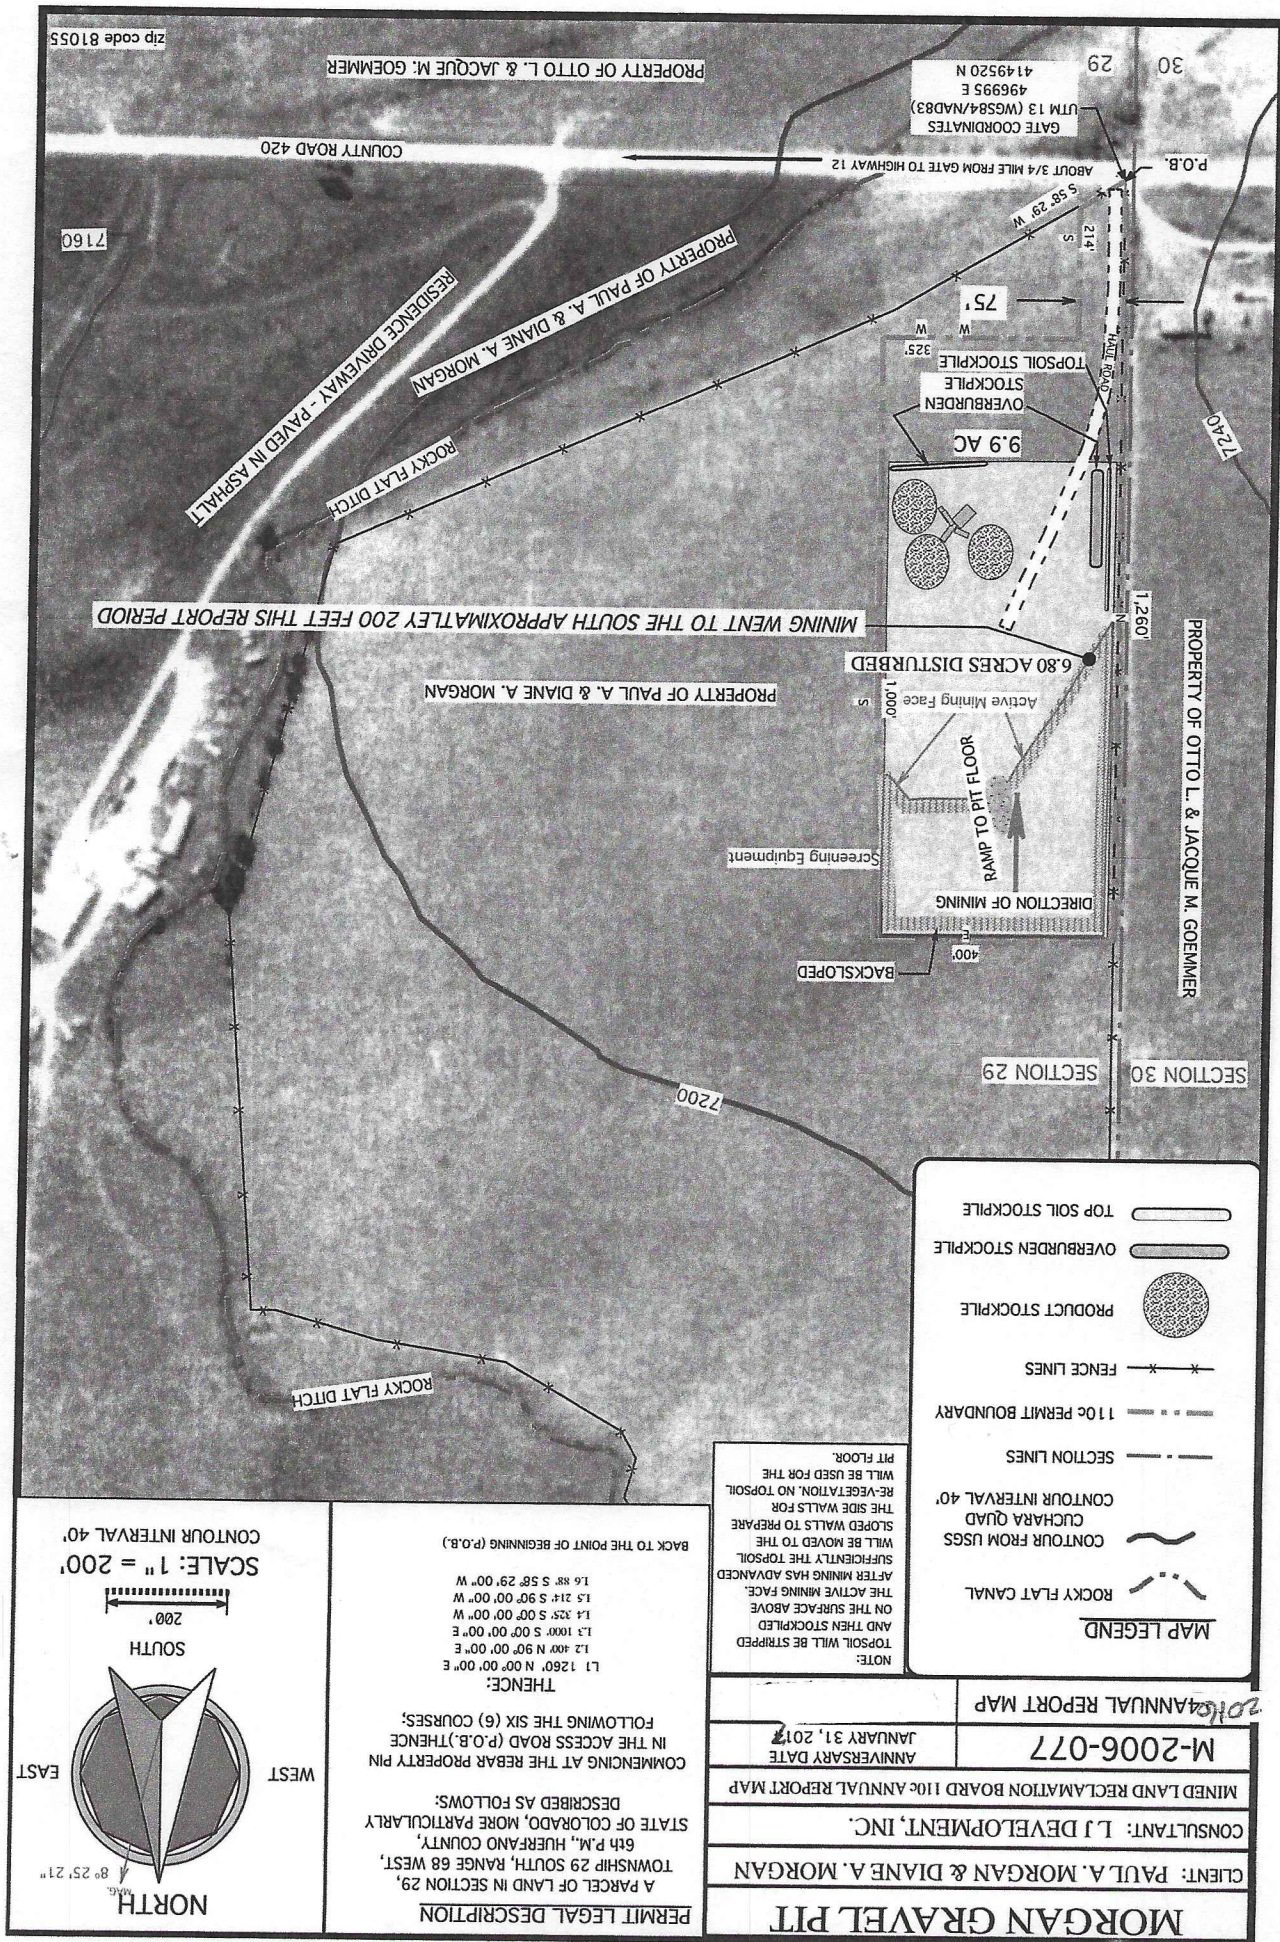

PERMIT LEGAL DESCRIPTION

A PARCEL OF LAND IN SECTION 29, TOWNSHIP 29 SOUTH, RANGE 68 WEST, 6th P.M., HUEFANO COUNTY, STATE OF COLORADO, MORE PARTICULARLY DESCRIBED AS FOLLOWS:


COMMENCING AT THE REBAR PROPERTY PIN IN THE ACCESS ROAD (P.O.B.) THENCE FOLLOWING THE SIX (6) COURSES;

THENCE:

L1 1260' N 00° 00' 00" E
 L2 400' N 90° 00' 00" E
 L3 1000' S 00° 00' 00" E
 L4 325' S 00° 00' 00" W
 L5 214' S 90° 00' 00" W
 L6 88' S 58° 29' 00" W

BACK TO THE POINT OF BEGINNING (P.O.B.)

NOTE: TOPSOIL WILL BE STRIPPED AND THEN STOCKPILED ON THE SURFACE ABOVE THE ACTIVE MINING FACE. AFTER MINING HAS ADVANCED SUFFICIENTLY THE TOPSOIL WILL BE MOVED TO THE SLOPED WALLS TO PREPARE THE SIDE WALLS FOR RE-VEGETATION. NO TOPSOIL WILL BE USED FOR THE PIT FLOOR.

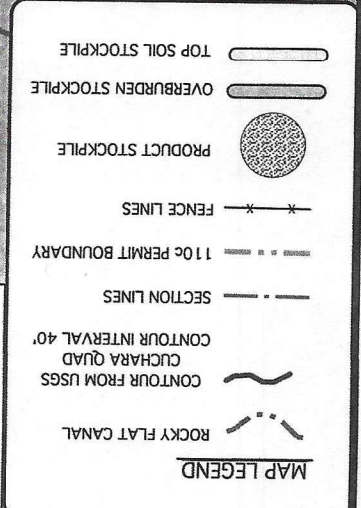

MORGAN GRAVEL PIT	
CLIENT: PAUL A. MORGAN & DIANE A. MORGAN	CONSULTANT: L.J. DEVELOPMENT, INC.
MINED LAND RECLAMATION BOARD 110c ANNUAL REPORT MAP	ANNUAL REPORT MAP
ANNUAL REPORT MAP	ANNUAL REPORT MAP
JANUARY 31, 2017	ANNUAL REPORT MAP
M-2006-077	ANNUAL REPORT MAP