

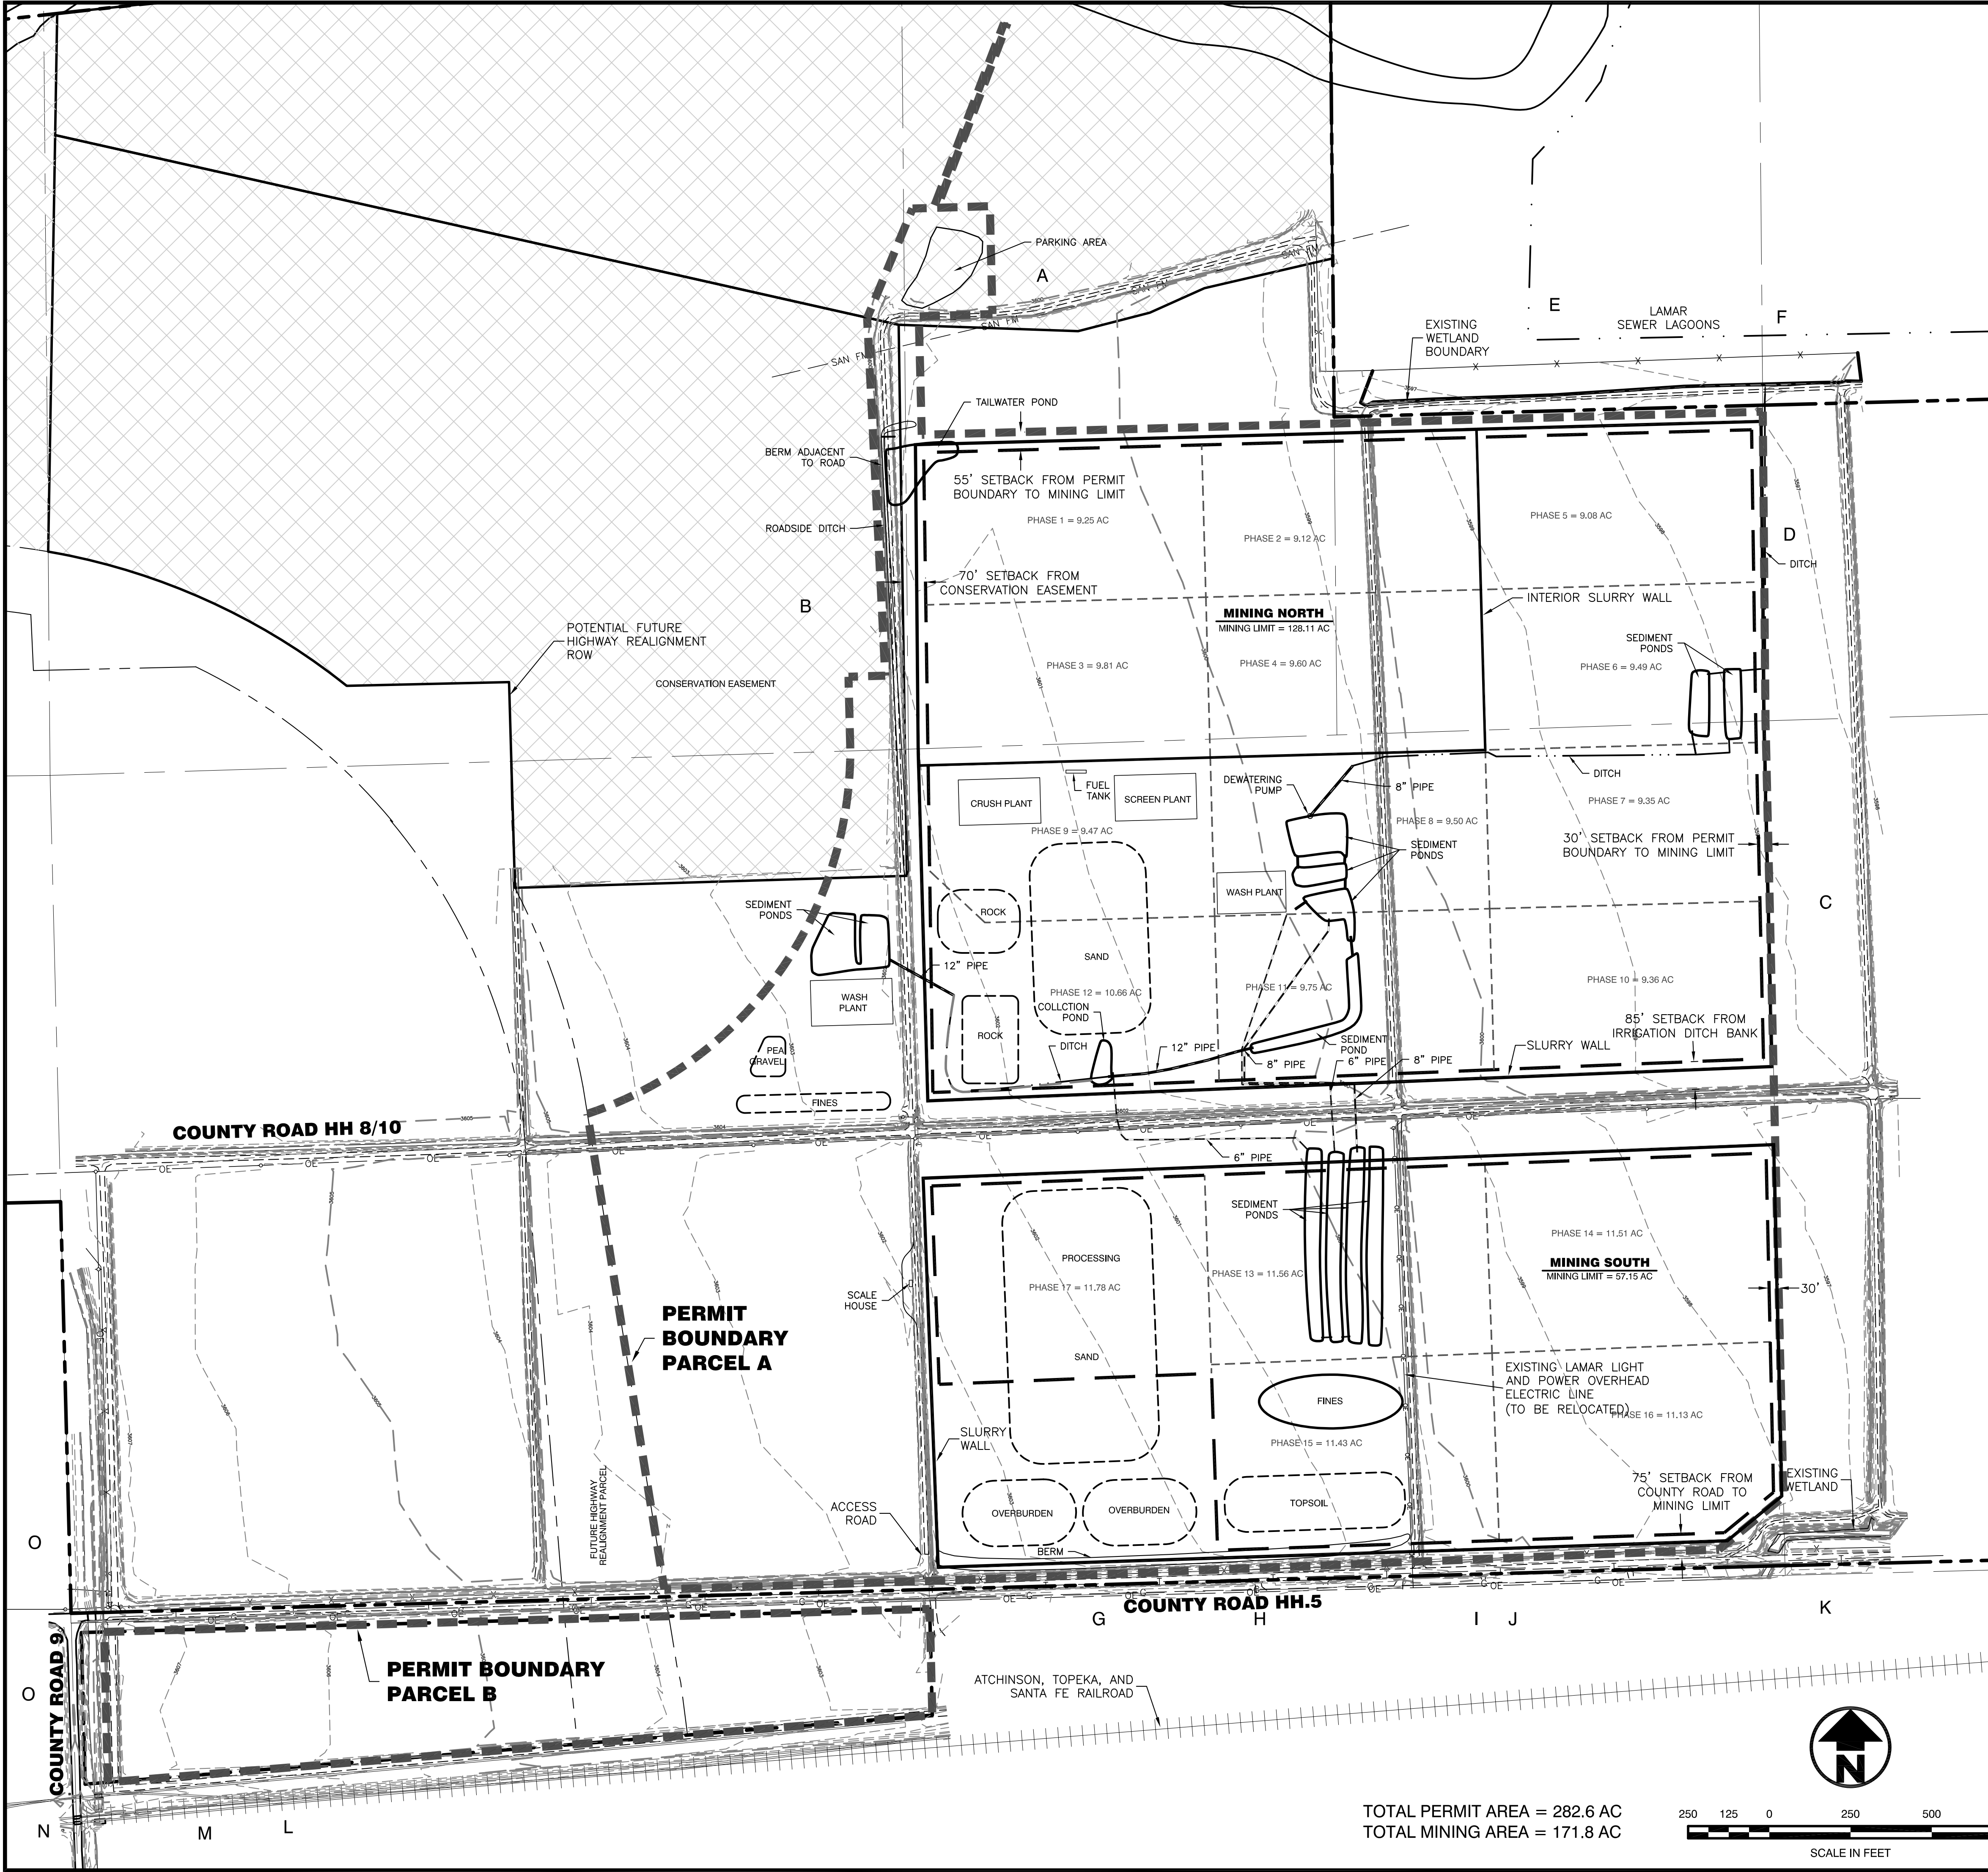


P:\07115 GP Ranches LLC - Lamar Drawings\Mining Plan\UT-2018 Mining Map - Plan, 12/20/2018 9:02:26 AM

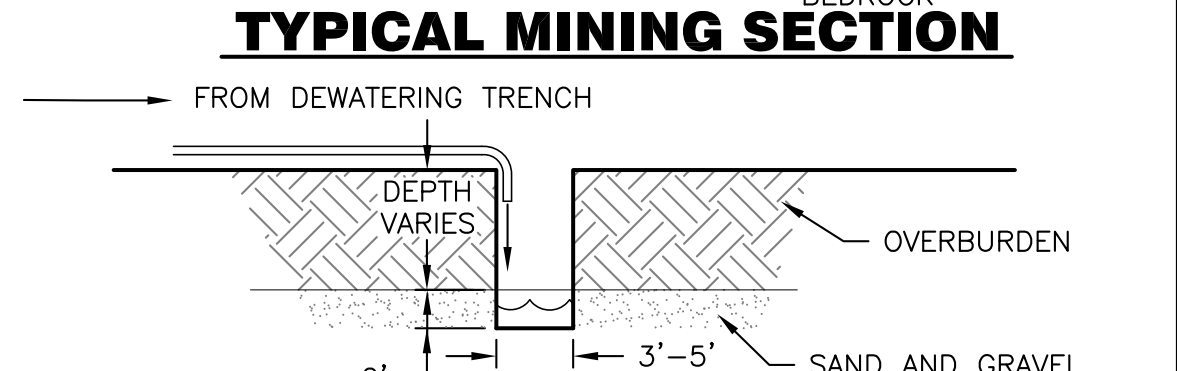

LEGEND:

---	PROPERTY LINE
---	SECTION LINE
-x-x-	FENCE LINE
-o-e-	OVERHEAD ELECTRIC LINES
-t-	UNDERGROUND TELECOM LINE
-g-	UNDERGROUND GAS LINE
-san fm-	EXISTING SANITARY FORCE MAIN
---	MINING LIMIT
---	DIRT ROAD
---	EXISTING WATER/DITCH
---	EXISTING CONTOURS
---	FUTURE HIGHWAY REALIGNMENT PARCEL
---	PERMIT BOUNDARY
⊠	ELECTRIC RISER BOX
↑	GUY WIRE
⊙	POWER POLE
⊕	WATER PUMP
---	PHASE LIMITS
---	STOCKPILE
---	DEWATERING TRENCH
---	SLURRY WALL

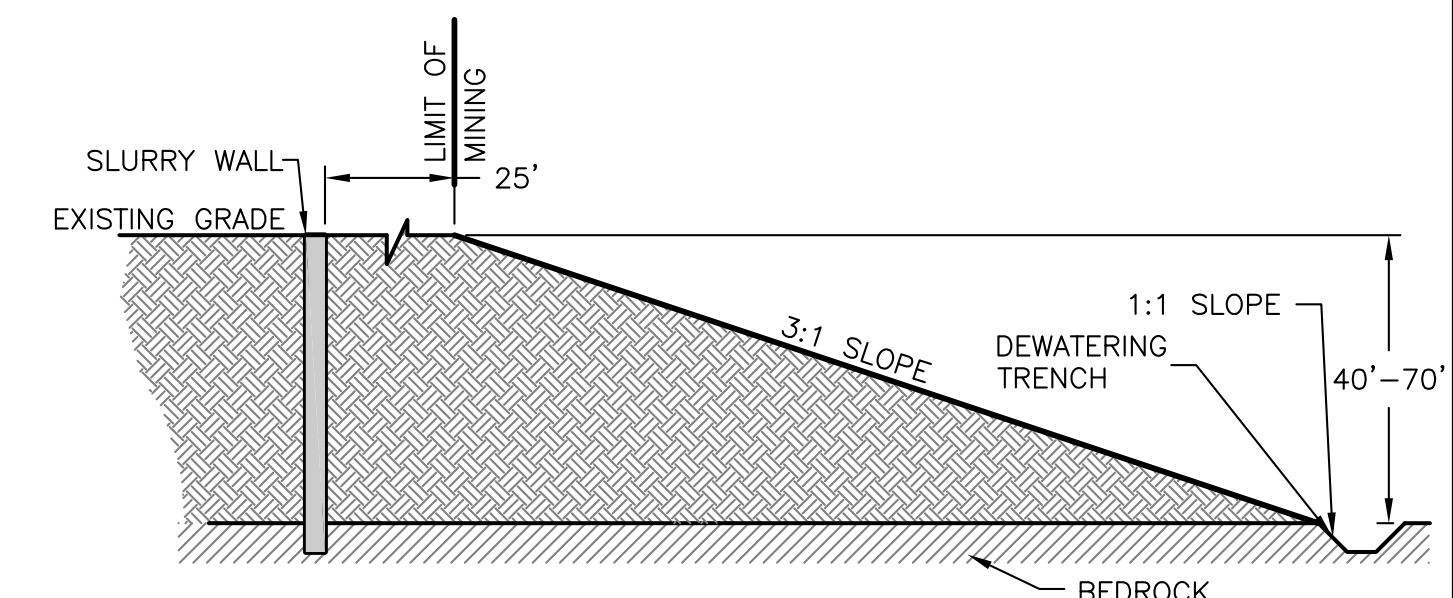

RECHARGE DITCH DETAIL

N.T.S.

RECHARGE NOTE:
RECHARGE DITCH TO BE INSTALLED / OPERATED AROUND PERIMETER OF OPEN MINING AREA(S) AS NEEDED TO RECHARGE SURROUNDING ALLUVIAL AQUIFER.

VEGETATION NOTE:
THE ENTIRE PERMIT AREA IS CURRENTLY AND HISTORICALLY HAS BEEN ACTIVELY FARMED. CROP TYPES VARY FROM YEAR TO YEAR AND HAVE BEEN HAY, WHEAT, ONIONS, BARLEY, ETC.

AQUIFER NOTE:
THE ARKANSAS RIVER ALLUVIAL AQUIFER IS THE KNOWN AQUIFER PRESENT AT THE SITE.

PROPERTY OWNERS WITHIN 200 FEET: ASSESSORS I.D. NO.

NAME	ASSESSORS I.D. NO.
A-D GP IRRIGATED FARMS, LLC 732 SE CR 36 SYRACUSE, KS 67878	992200100 800012757 800011753 800011751
E-F CITY OF LAMAR 102 E. PARMENTER ST LAMAR, CO 81052	83580 83570
G DAVID D. AND ROBIN L. RASMUSSEN 9626 COUNTY ROAD HH.5 LAMAR, CO 81052	962334040
H MILFORD Q. AND DANIEL D. RASMUSSEN 9486 COUNTY ROAD HH.5 LAMAR, CO 81052	962334030
I DANIEL GONZALEZ P.O. BOX 14 LAMAR, CO 81052	962334120
J IRENE ARAGON 9718 COUNTY ROAD HH.5 LAMAR, CO 81052	962334100 962334105
K FLORIBERTO RUEDA SANCHEZ & ROSA MARIA RUEDA 9900 CR HH.5 LAMAR, CO 81052	962334011
L BRIAN AND KAREN NUNNERY 9800 US HIGHWAY 50 LAMAR, CO 81052	900033022
M CARY HENSON AND EDWARD D. COBERLEY 9181 US HIGHWAY 50 LAMAR, CO 81052	900072250
N SUTPHIN PETROLEUM, LLC 8825 US HIGHWAY 50 LAMAR, CO 81052	900060340
O BARR H. INMAN 1105 E MAPLE ST. LAMAR, CO 81052	800032810 800032840

J&T Consulting, Inc.

305 Denver Avenue, Suite D
Fort Lupton, CO 80621
Ph: 303-857-6222 Fax: 303-857-6224
www.jtconsulting.com

West Farm Pit

Prowers Aggregate Operators, LLC

M-2008-078

REVISIONS

No	Date	By	Chk	Description
3	7/26/13	ALS	TPY	Technical Revision 2
4	8/15/14	GCW	TPY	Technical Revision 3
5	1/20/15	WSS	TPY	Technical Revision 4
6	7/12/16	WSS	TPY	Technical Revision 5
7	10/18/18	WSS	TPY	2018 Amendment
8	11/5/18	WSS	TPY	Added Permit and Mining Area
9	12/17/18	WSS	TPY	DRMS Comments

J&T CONSULTING, INC.

[Signature]

Job # 07115
Date 7/20/18
Drawn By WSS
Designed By TPY
Checked By JCY
File JT-Mining
Scale 1" = 250'

Sheet: 1 of 2