

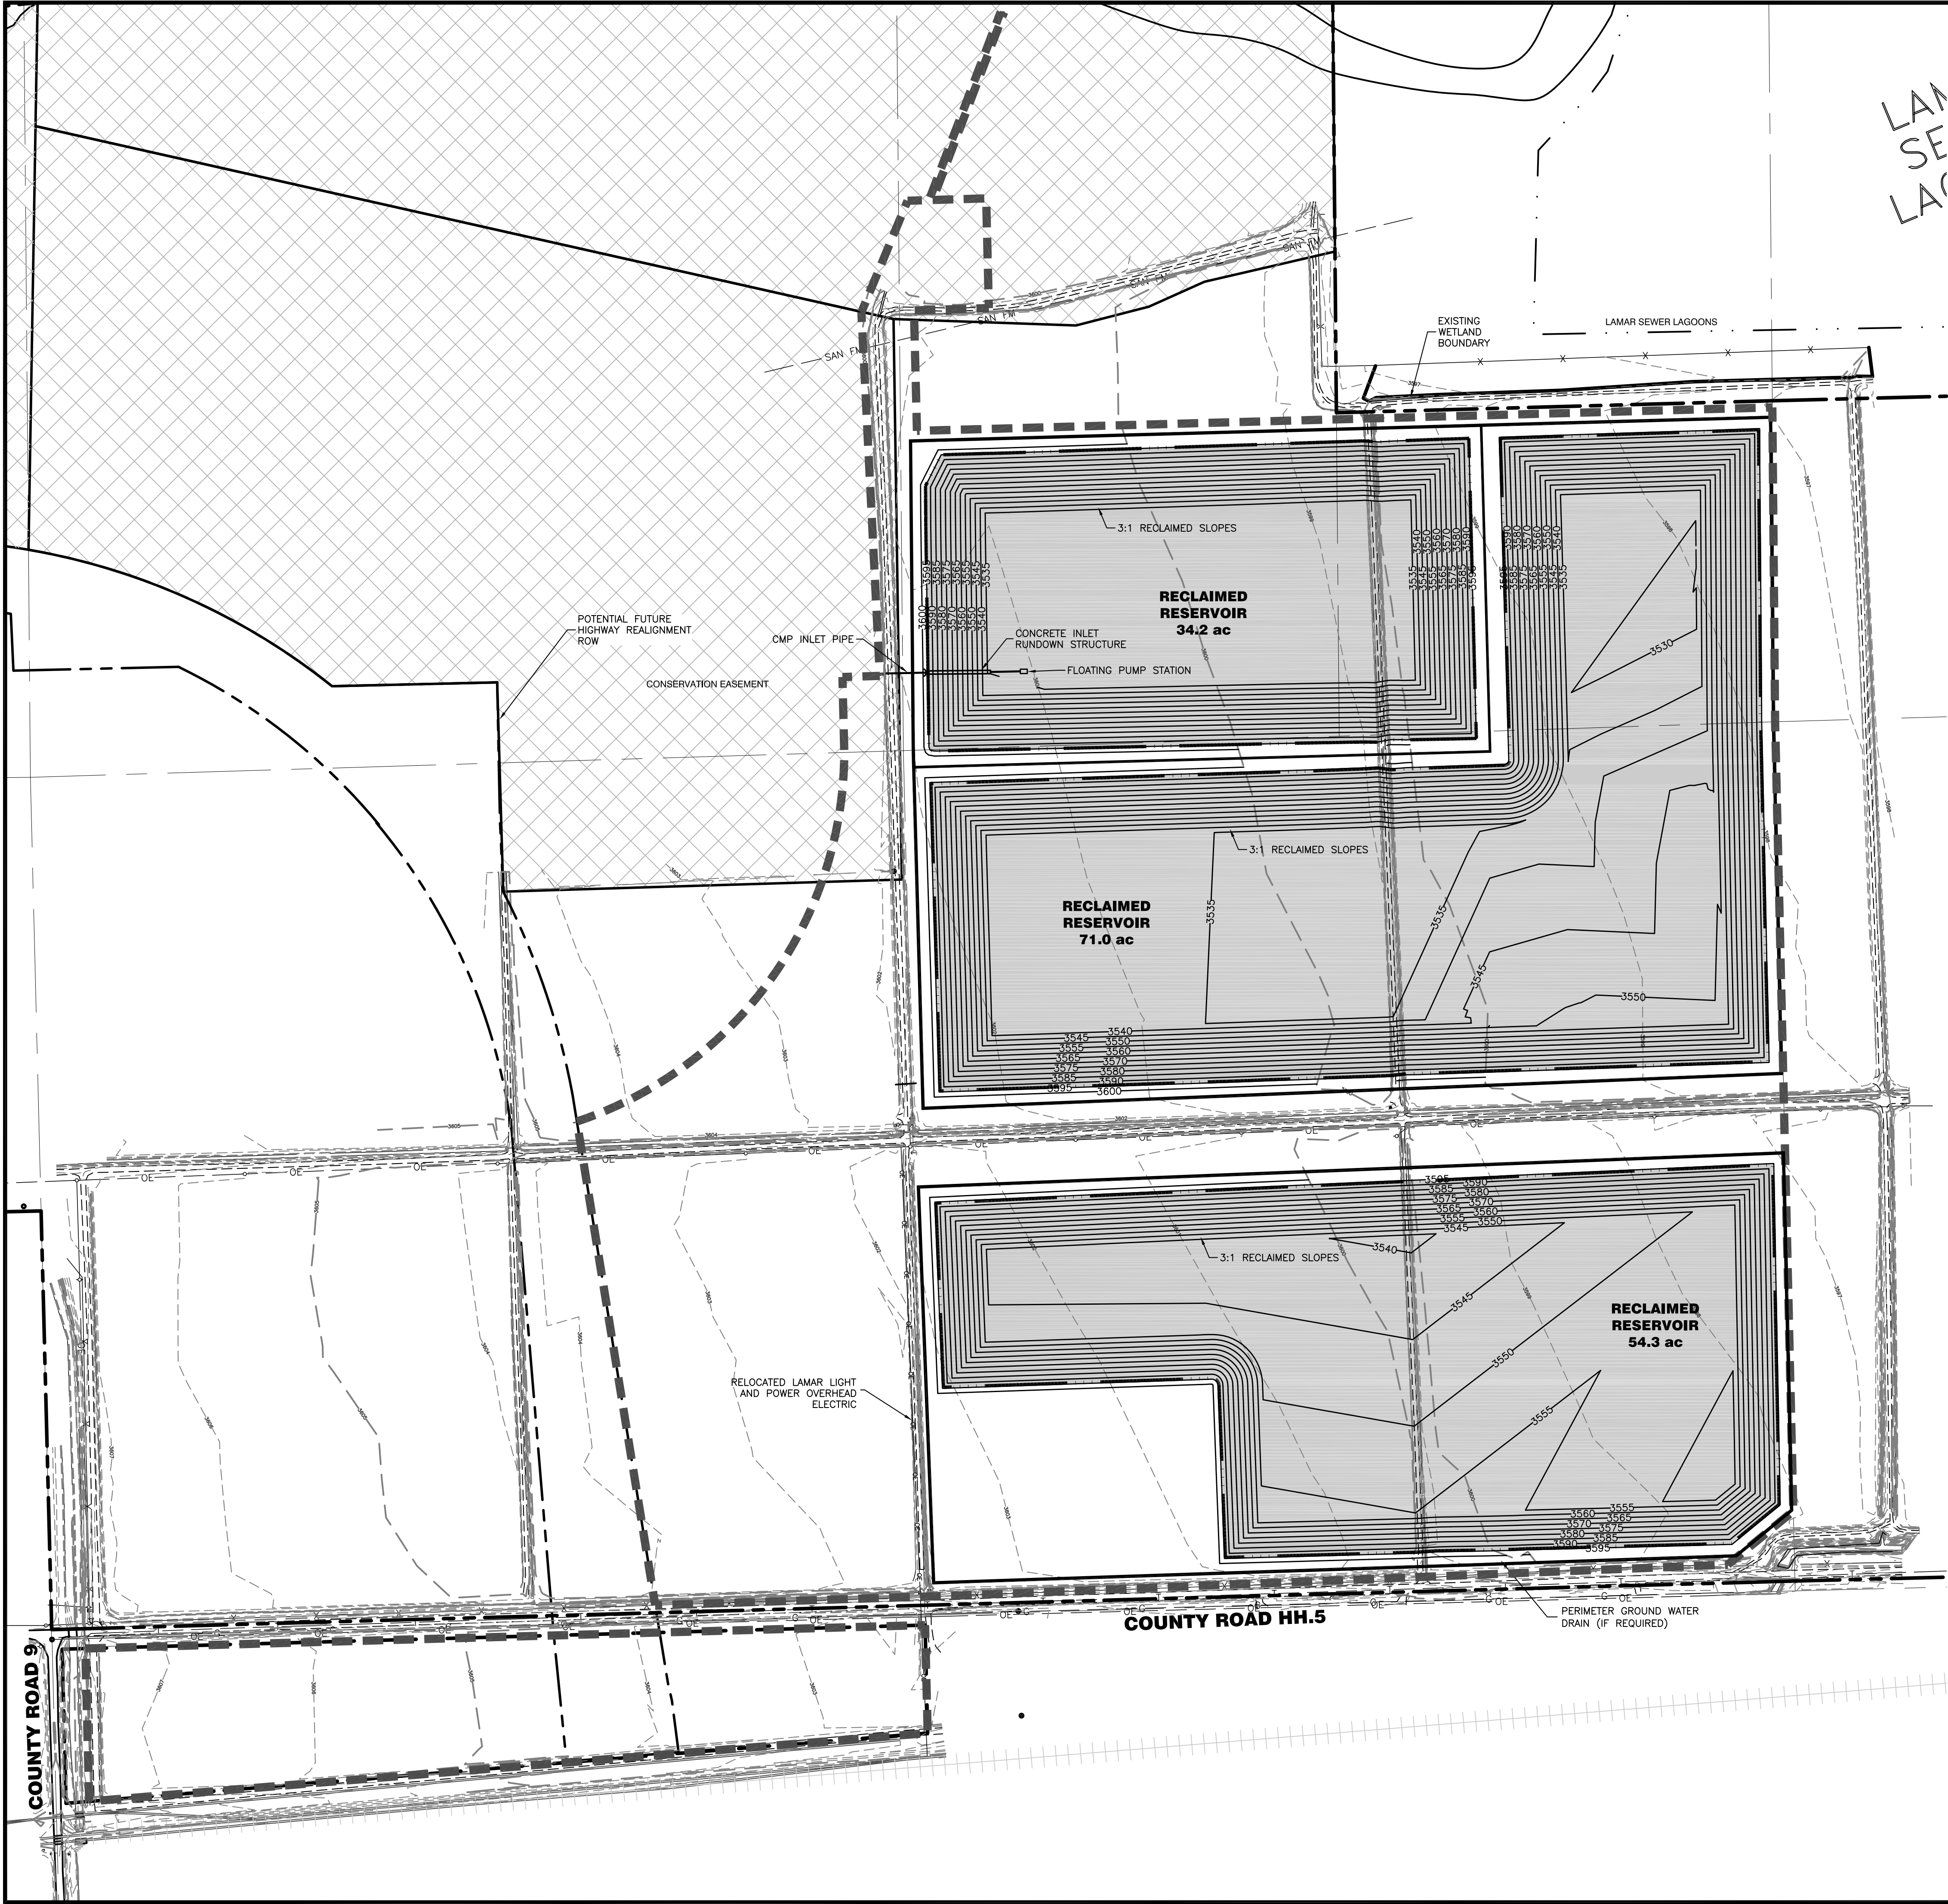


P:\07115 GP Ranches LLC - Lamar Drawings\Reclamation Plan\JT-GP 2018 Reclamation.dwg, PLen, 12/20/2018 9:15:01 AM

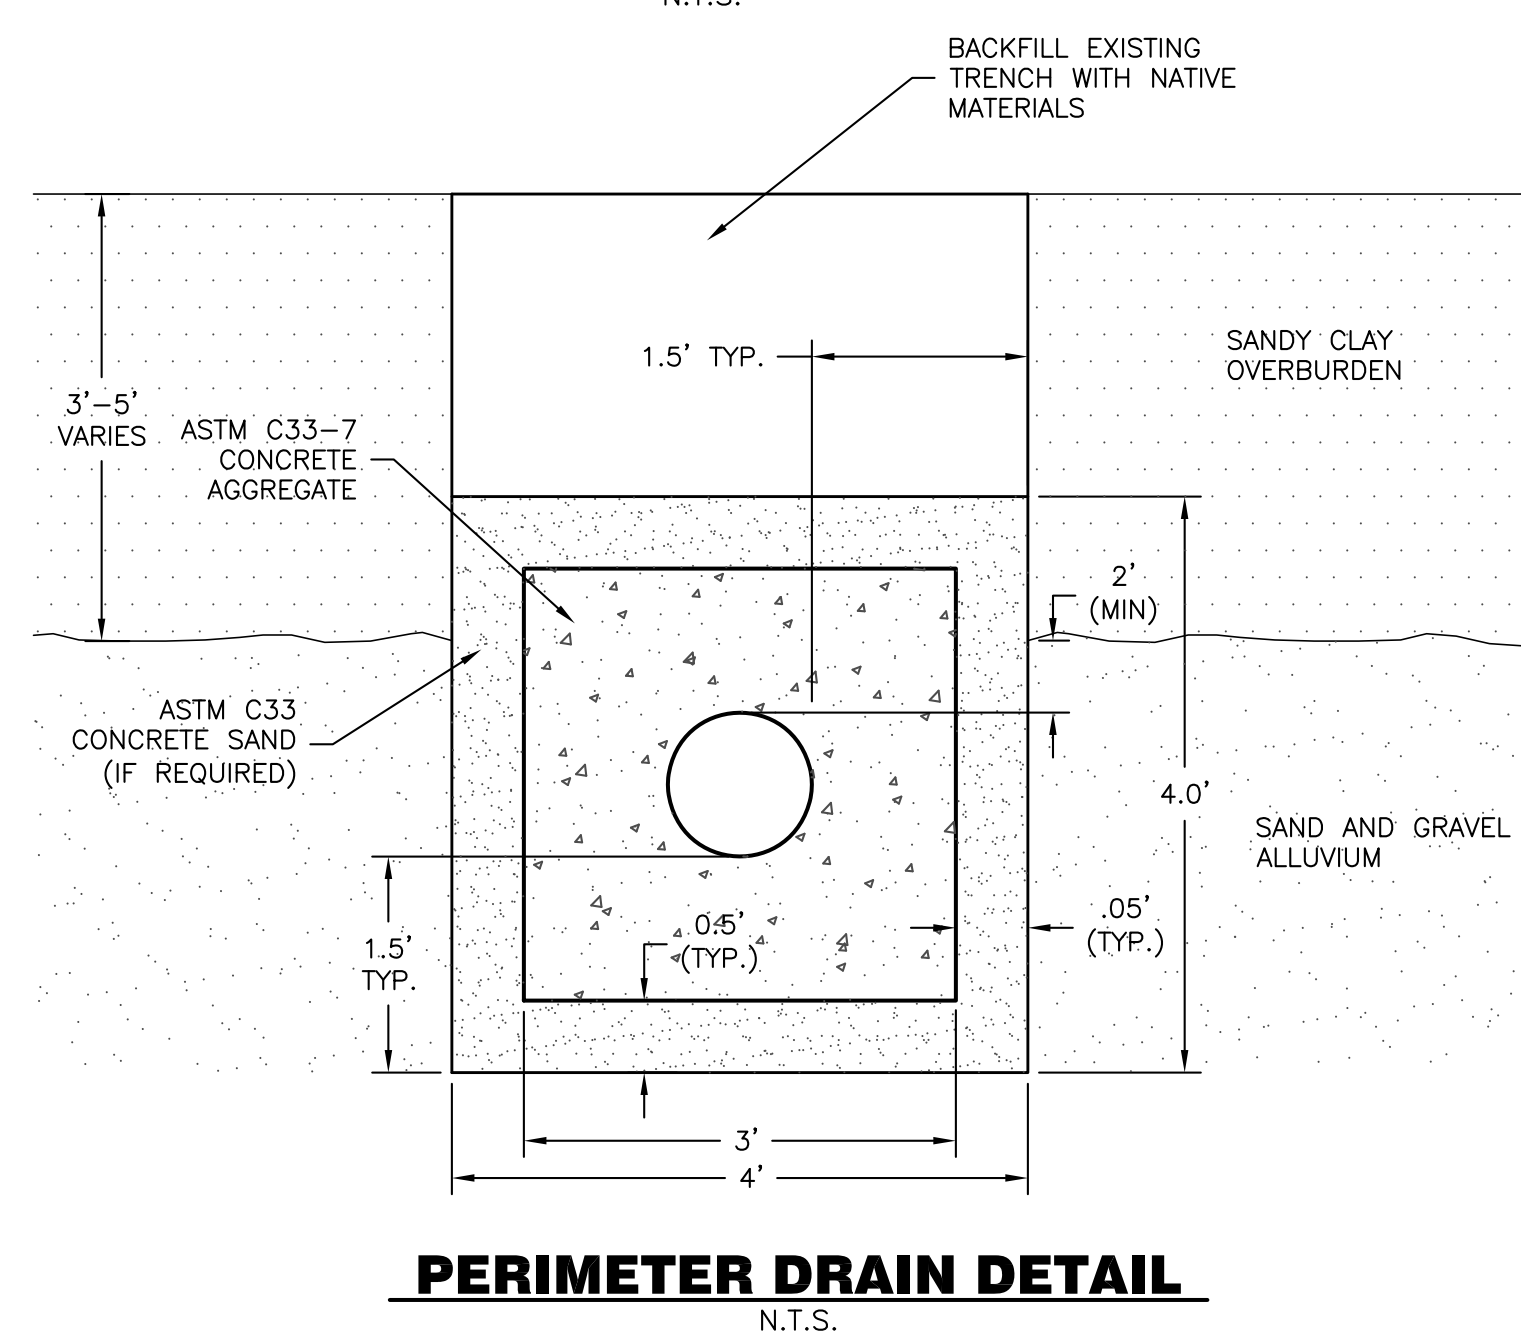

LEGEND:

---	PROPERTY LINE
---	PERMIT BOUNDARY
---	SECTION LINE
---	FENCE LINE
---X---	OVERHEAD ELECTRIC LINES
---	UNDERGROUND TELECOM LINE
---	UNDERGROUND GAS LINE
---	EXISTING SANITARY FORCE MAIN
---	PROPOSED CONTOURS
---	DIRT ROAD
---	EXISTING WATER/DITCH
---	EXISTING CONTOURS
---	FUTURE HIGHWAY REALIGNMENT PARCEL
---	WATER SURFACE
---	SLURRY WALL
---	ELECTRIC RISER BOX
---	GUY WIRE
---	POWER POLE
---	WATER PUMP

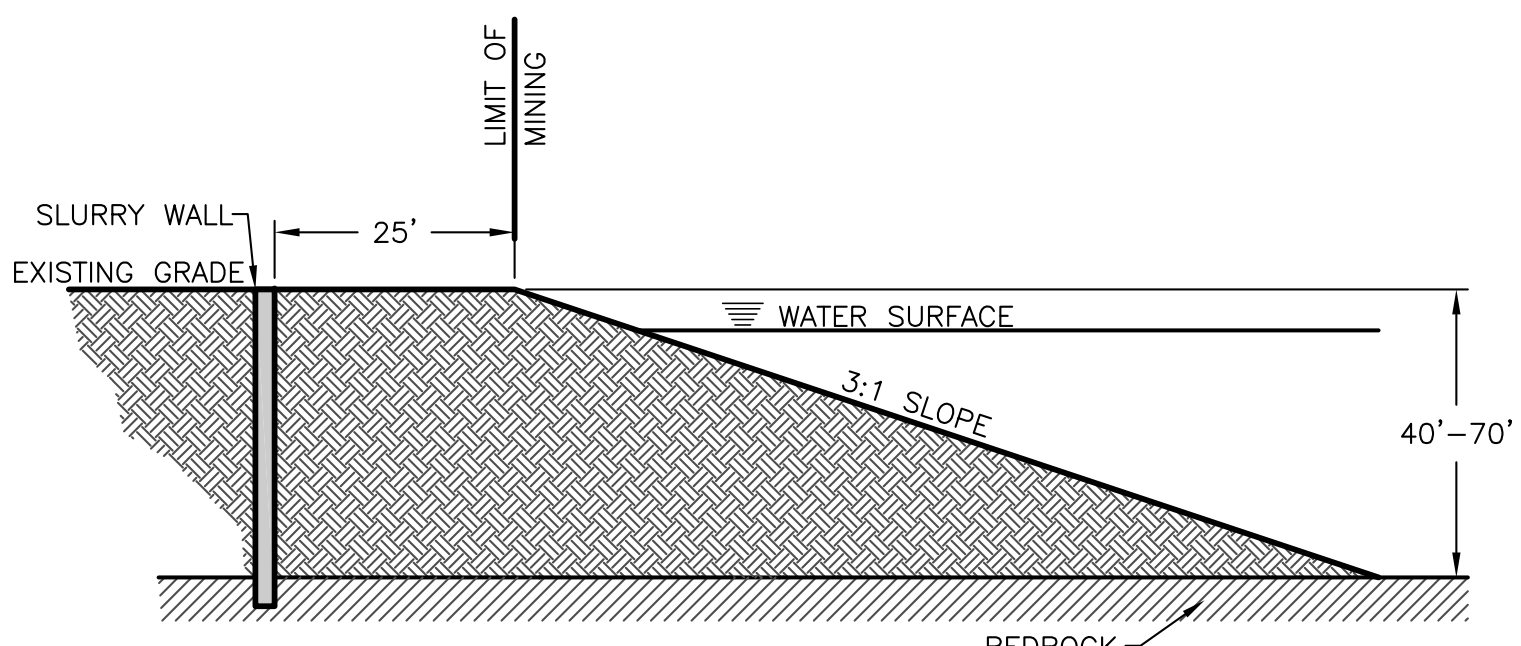

SEED MIX

Seed Mix	Application Rate ¹
Alkali Sacaton (Saltalk)	1.5 PLS/ac
Switchgrass (Blackwell or Pathfinder)	4.0 PLS/ac
Blue Grama (Hachita or Lovington)	3.0 PLS/ac
Western Wheatgrass (Arriloa, Barton, Rosana)	16.0 PLS/ac
Sideoats Grama (Vaughn, El Reno Niner)	9.0 PLS/ac
Buffalograss (Texoka, KNO3 treated, or native within 150 miles of site)	6.0 grain or 16.0 bur

¹Application rate is for drilling the seed. If seed is to be broadcast, the application rate will be doubled.

TOTAL PERMIT AREA = 282.6 AC

SCALE IN FEET

1" = 250'

J&T Consulting, Inc.

305 Denver Avenue - Suite D
Fort Lupton, CO 80621
Ph: 303-857-6222 Fax: 303-857-6224
www.jtconsulting.com

West Farm Pit

Powers Aggregate Operators, LLC

M-2008-078

No.	Date	By	Chk	Description
1	2.18.09	WSS	TPY	County Comments
2	7.26.13	ALS	TPY	Technical Revision 2
3	8.23.18	WSS	TPY	2018 Amendment
4	11.15.18	WSS	TPY	Added Permit Area
5	12.17.18	WSS	TPY	DRMS Comments

J&T CONSULTING, INC.

[Signature]

Job # 07115
Date 8/14/18
Drawn By WSS
Designed By TPY
Checked By JCY
File JT-GP 2018 Reclamation
Scale 1" = 250'

Sheet: 1 of 1