


2018 MAP

Upper Gold Link Mine
REVISED
Bathymetric - Reclamation Map

Buried Infrastructure

LOWER FILL AREAS AND 2:1 OUTSLOPES
OF ROADS AND BENCH WILL BE TOPSOILED
AND SEEDED. ROADS AND LEVEL PAD
AREAS WILL NOT BE REVEGETATED.

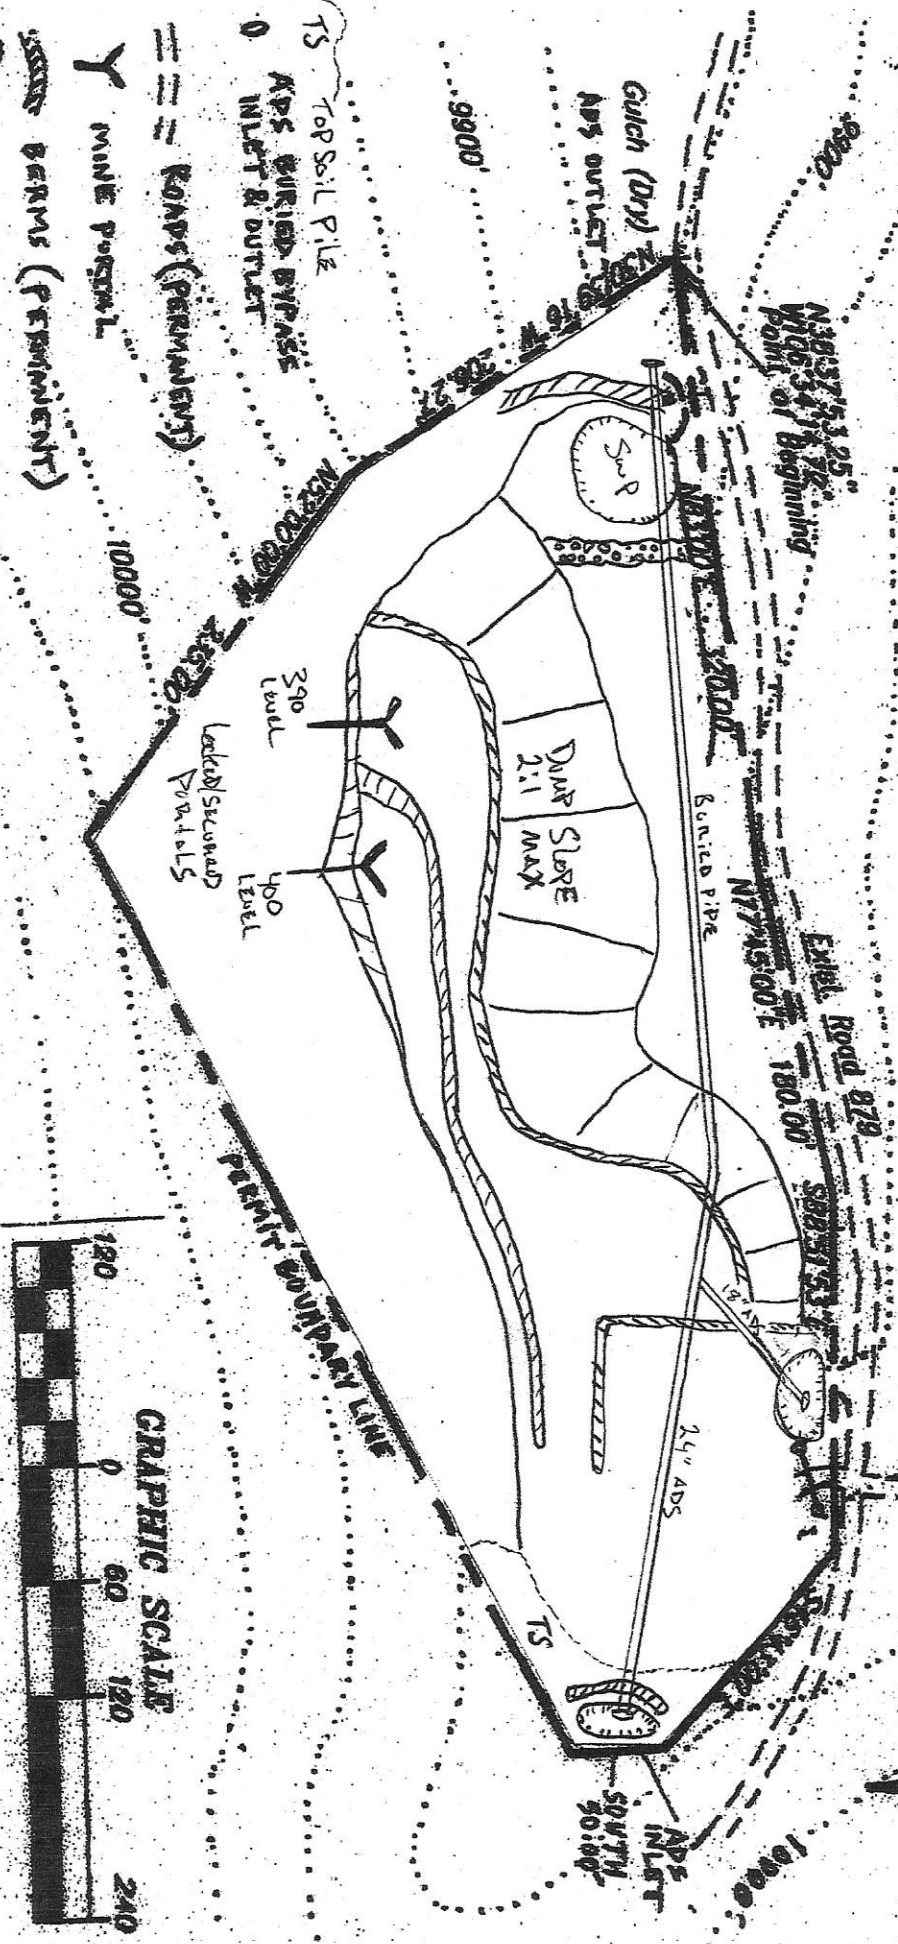

CONTOUR LINE (INTERVAL 20 FT.)

3500000 Bank 10000000

2018 MAP

