


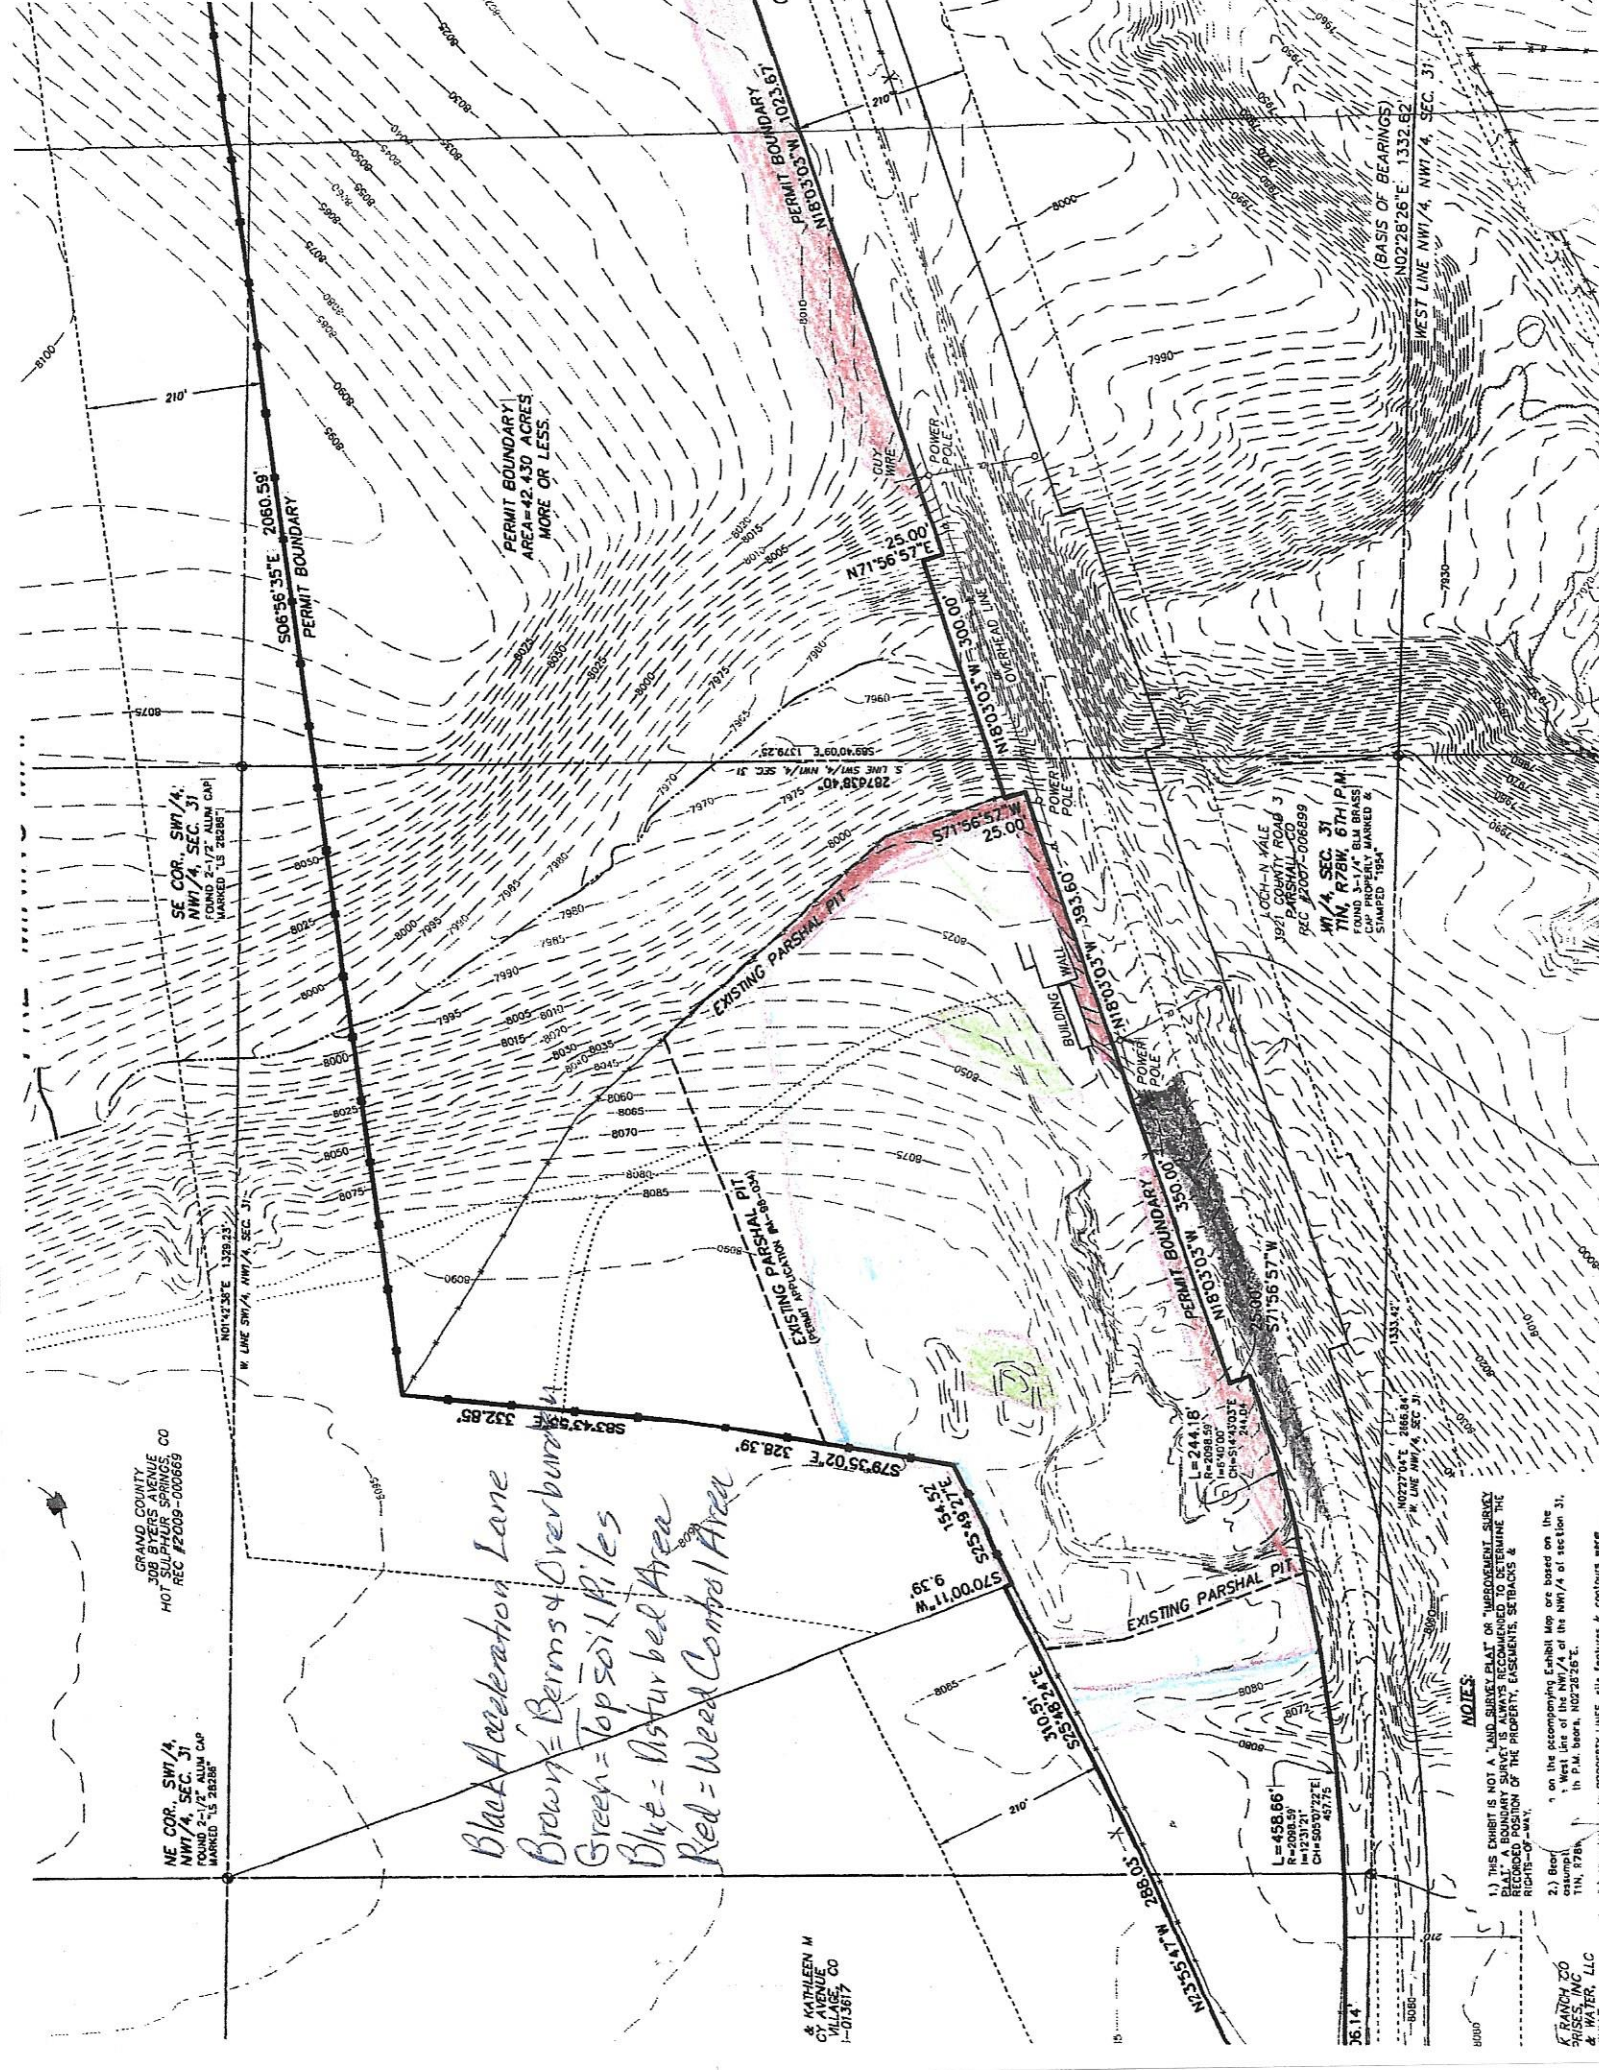

GRAND COUNTY
308 BYERS AVENUE
HOT SULPHUR SPRINGS, CO
REC #2008-00689

NE COR. SW1/4,
NW1/4, SEC. 31
FOUND 2-1/2" ALUM CAP
MARKED "S 2828"

SE COR. SW1/4,
NW1/4, SEC. 31
FOUND 2-1/2" ALUM CAP
MARKED "S 2828"

Black Acceleration Lane
Brown = Berms & Overburden
Green = Top Soil Piles
Blue = Disturbed Area
Red = Weed Control Area

KATHLEEN M
CY AVENUE
JULIA, CO
1-31-2017

NOTES:

- 1) THIS SURVEY IS NOT A "LAND SURVEY" BUT A "TERRAIN SURVEY". THE SURVEY IS BASED ON THE RECORD POSITION OF THE PROPERTY, EASEMENTS, SETBACKS & RIGHTS-OF-WAY.
- 2) Base on the accompanying Exhibit Map are based on the West Line of the NW1/4 of the NW1/4 of section 31, T1N, 27N, R28W, N2728'26"E, 1332.82'.
- 3) All existing, title property lines, site features & contours were obtained from a 1984 survey.

K RANCH CO
BRISSES, INC
& WATER, LLC
JANUARY