


4.5 ACRES DISTURBED

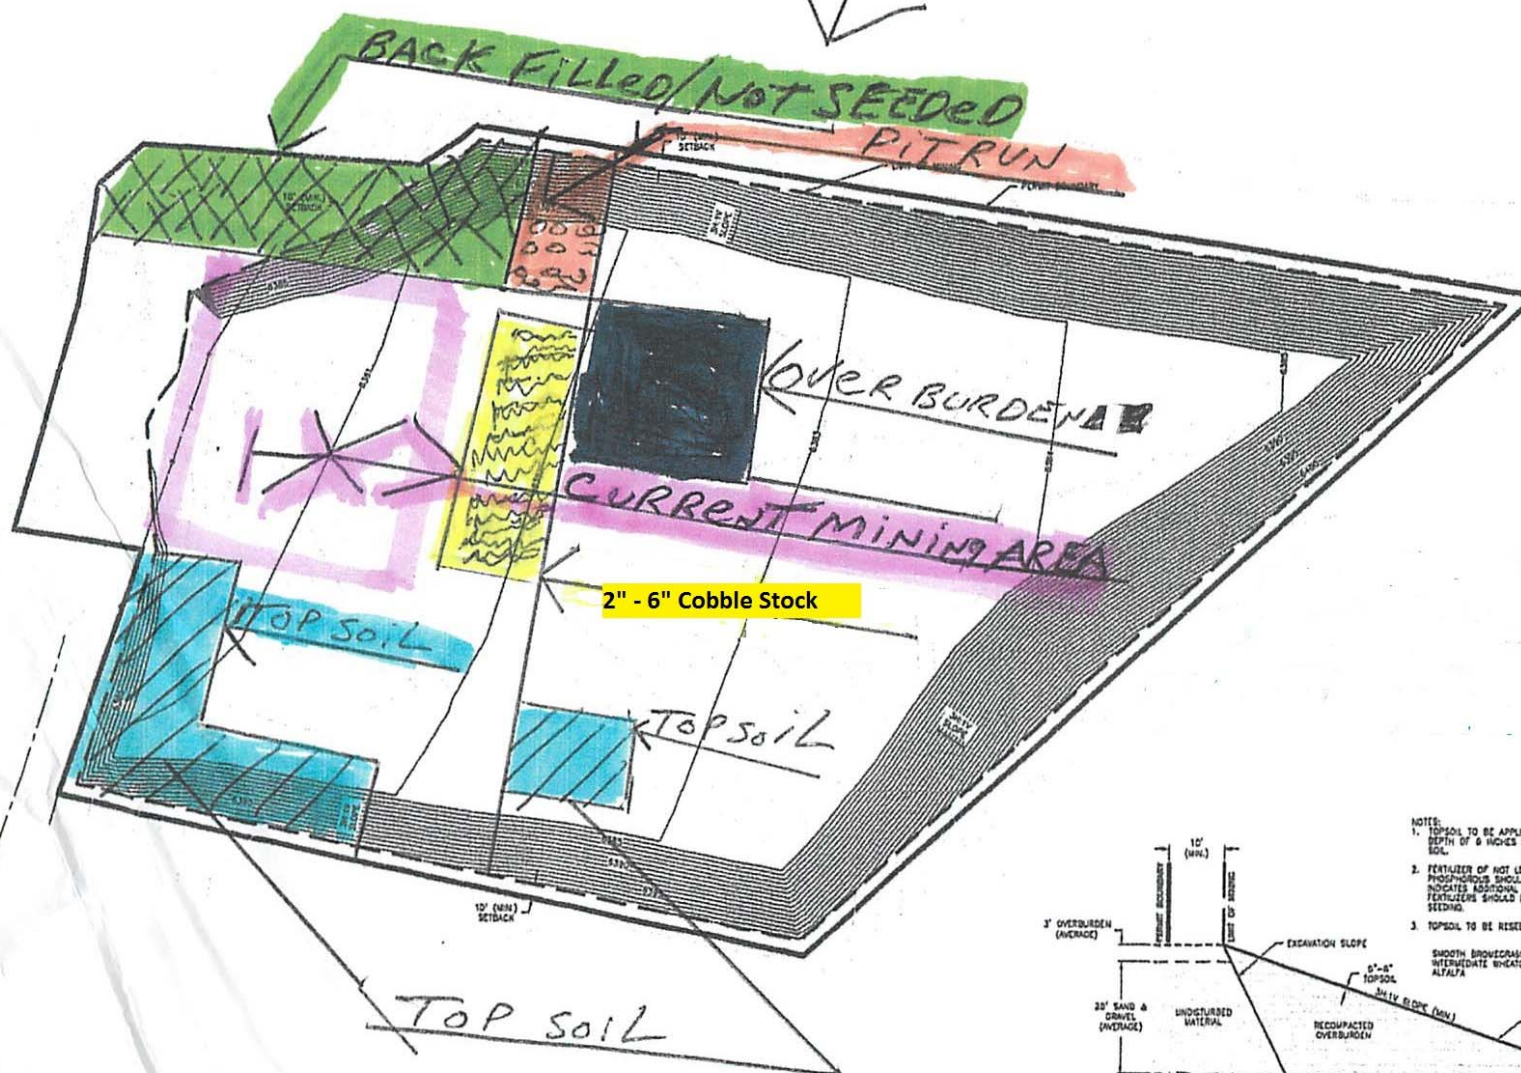


TOPOGRAPHY SOURCE: DISTRICT TOPOGRAPHY
FROM EPP AND ASSOCIATES SURVEY DATED
JANUARY 2011.

NOTES:

1. TOPSOIL TO BE APPLIED AFTER SHAPING AND TILTED TO A DEPTH OF 6 INCHES OR MORE (ENDING TOPSOIL TO EXISTING SOIL)
2. FERTILIZER OF NOT LESS THAN 40% NITROGEN AND 40% PHOSPHORUS SHOULD BE APPLIED UNLESS A SOIL ANALYSIS INDICATES ADDITIONAL N/P FOR EACH APPLICATION OF FERTILIZERS SHOULD BE IMMEDIATELY PRIOR TO THE TIME OF SEEDING.
3. TOPSOIL TO BE RESEEDING WITH THE FOLLOWING SEED MIX:

	% OF MIX	PLS PER ACRE
SMOOTH BROWNCRASS	43	13.0
ALFALFA	20	

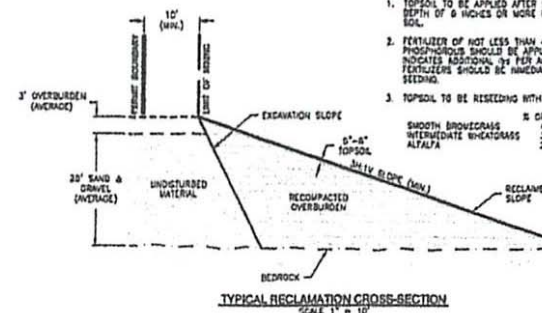







BREEZE BASIN RESOURCES, LLC
FIRENTHRESS PTY
RECLAMATION PLAN[illegible]

Scale 1" = 40'

Project No.	10-12
Date	02/01/201
By	