


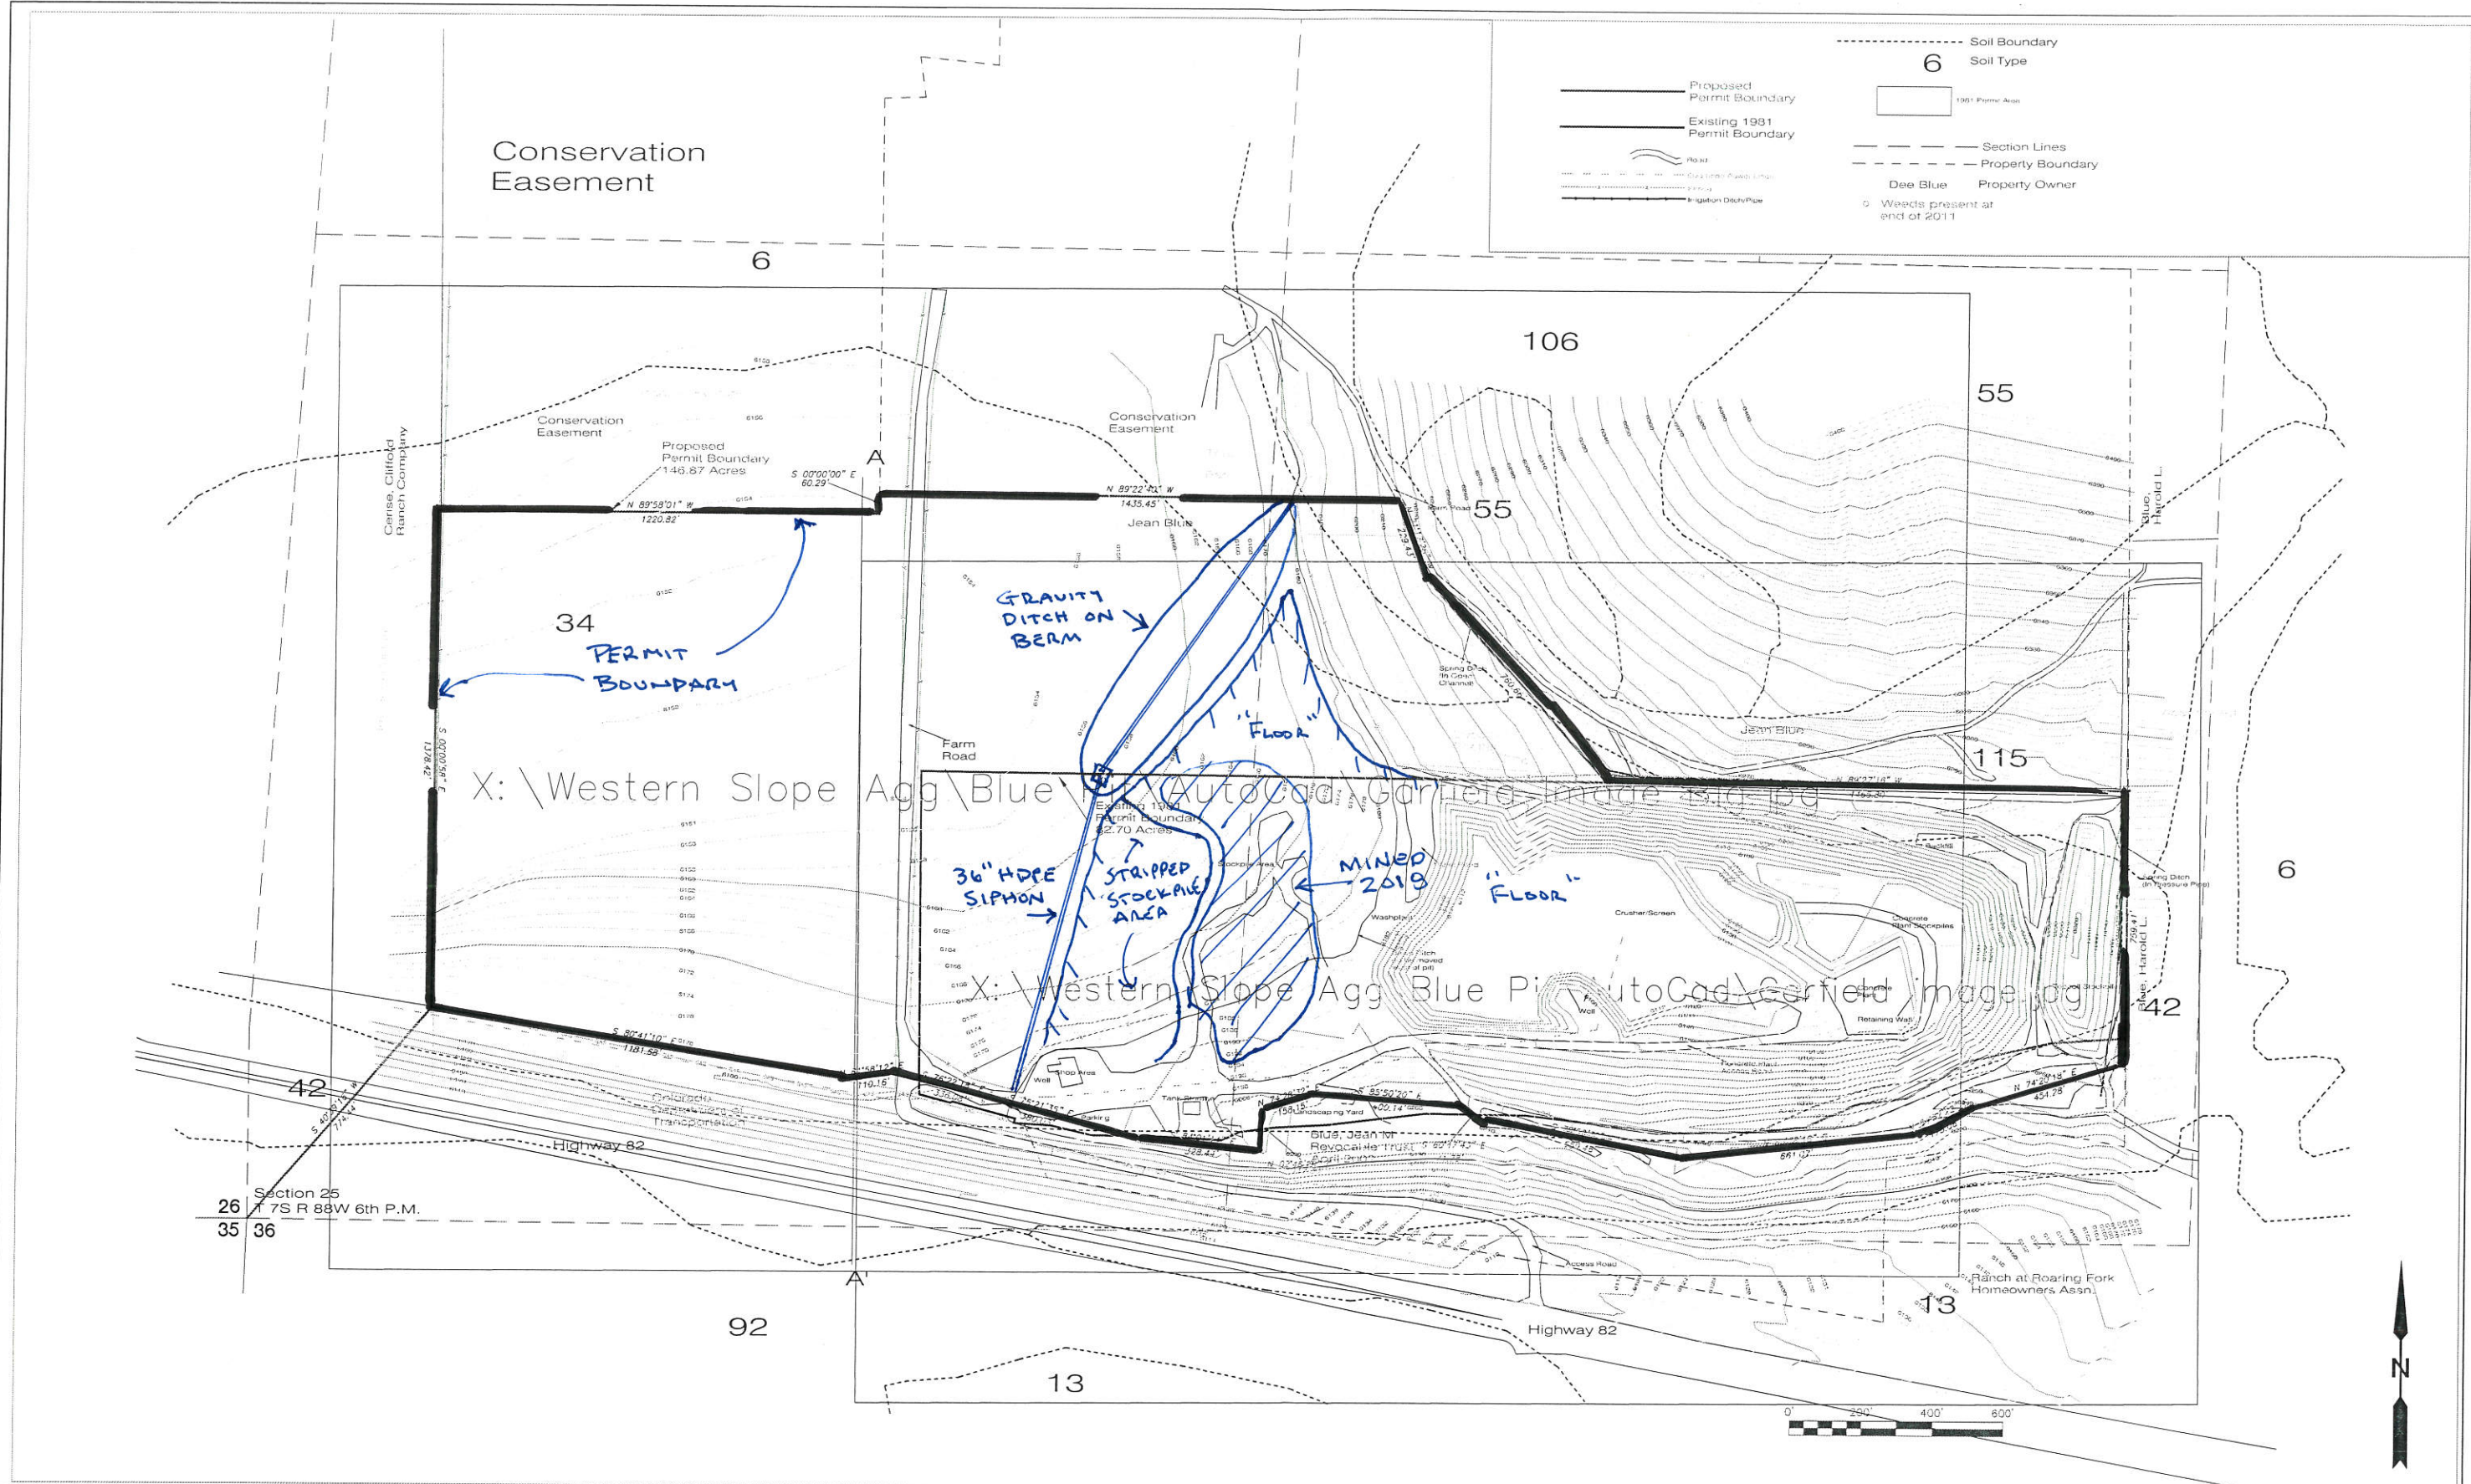

Notes:
 1. Contours are approximate at the end of 2011.

Revisions	BY	DATE	DES	RE	DATE
			DRN	RE	12/28/11
			CHK		SCALE
			APPD		1" = 200'

Greg Lewicki And Associates
 11541 Warrington Court
 Parker, CO USA 80138
 Phone (303)-348-5196
 E-Mail: info@glewicki.biz

**Western Slope Aggregate
 Blue Pit
 Map C-1 Phase 1
 Existing Site**

ANNUAL REPORT 3/8/19