


Reclamation Plan Map
Permit #M-1977-572
Site Name: North Gateway Park
(Lamar East Pit)

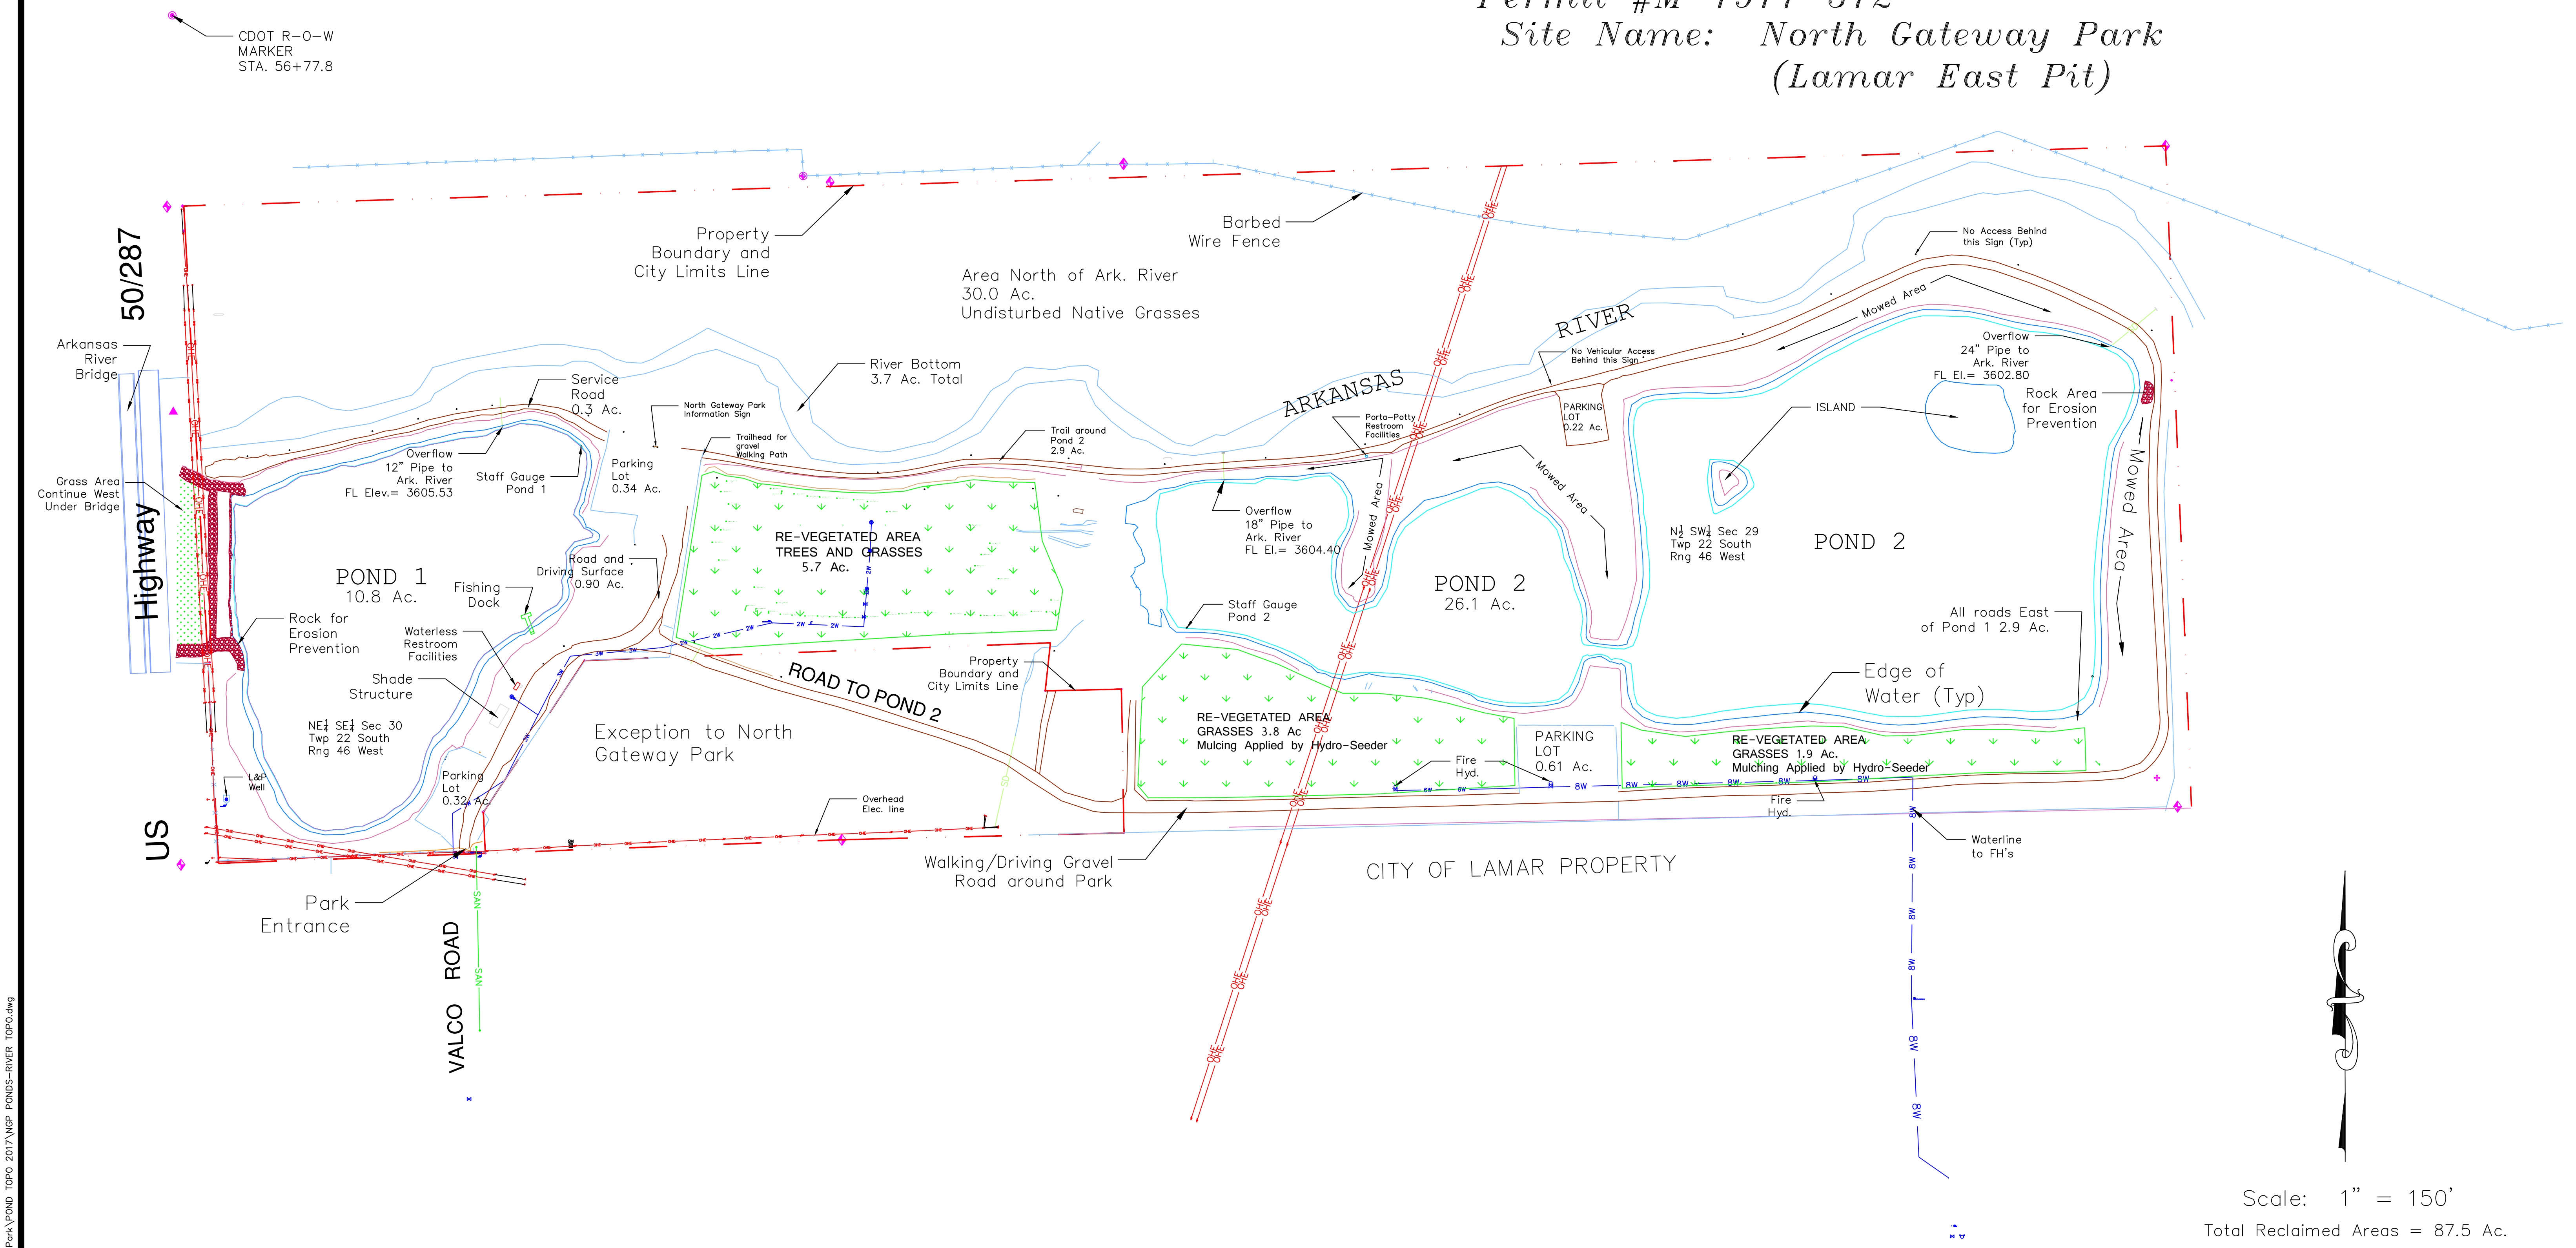

Scale: 1" = 150'
Total Reclaimed Areas = 87.5 Ac.

Project: RECLAMATION PLAN MAP NORTH GATEWAY PARK		
Client: CDRMS		
DRAWN BY: WCW		02/22-2018
DATE: 04-14-2017		03/14-2017
OFFICE: 111 N 2nd St Lamar, Co 81052 (719)336-2279		03/07-2017
BILLING: 102 E Portmester St Lamar, Co 81052 (719)336-4376 www.clamar.co.us		REVISIONS: CHECKED BY: WCW

H:\DRAWING FILES\RECREATION\North Gateway Park\TOPO 2017\NGP_PONDS-RIVER_TOPO.dwg