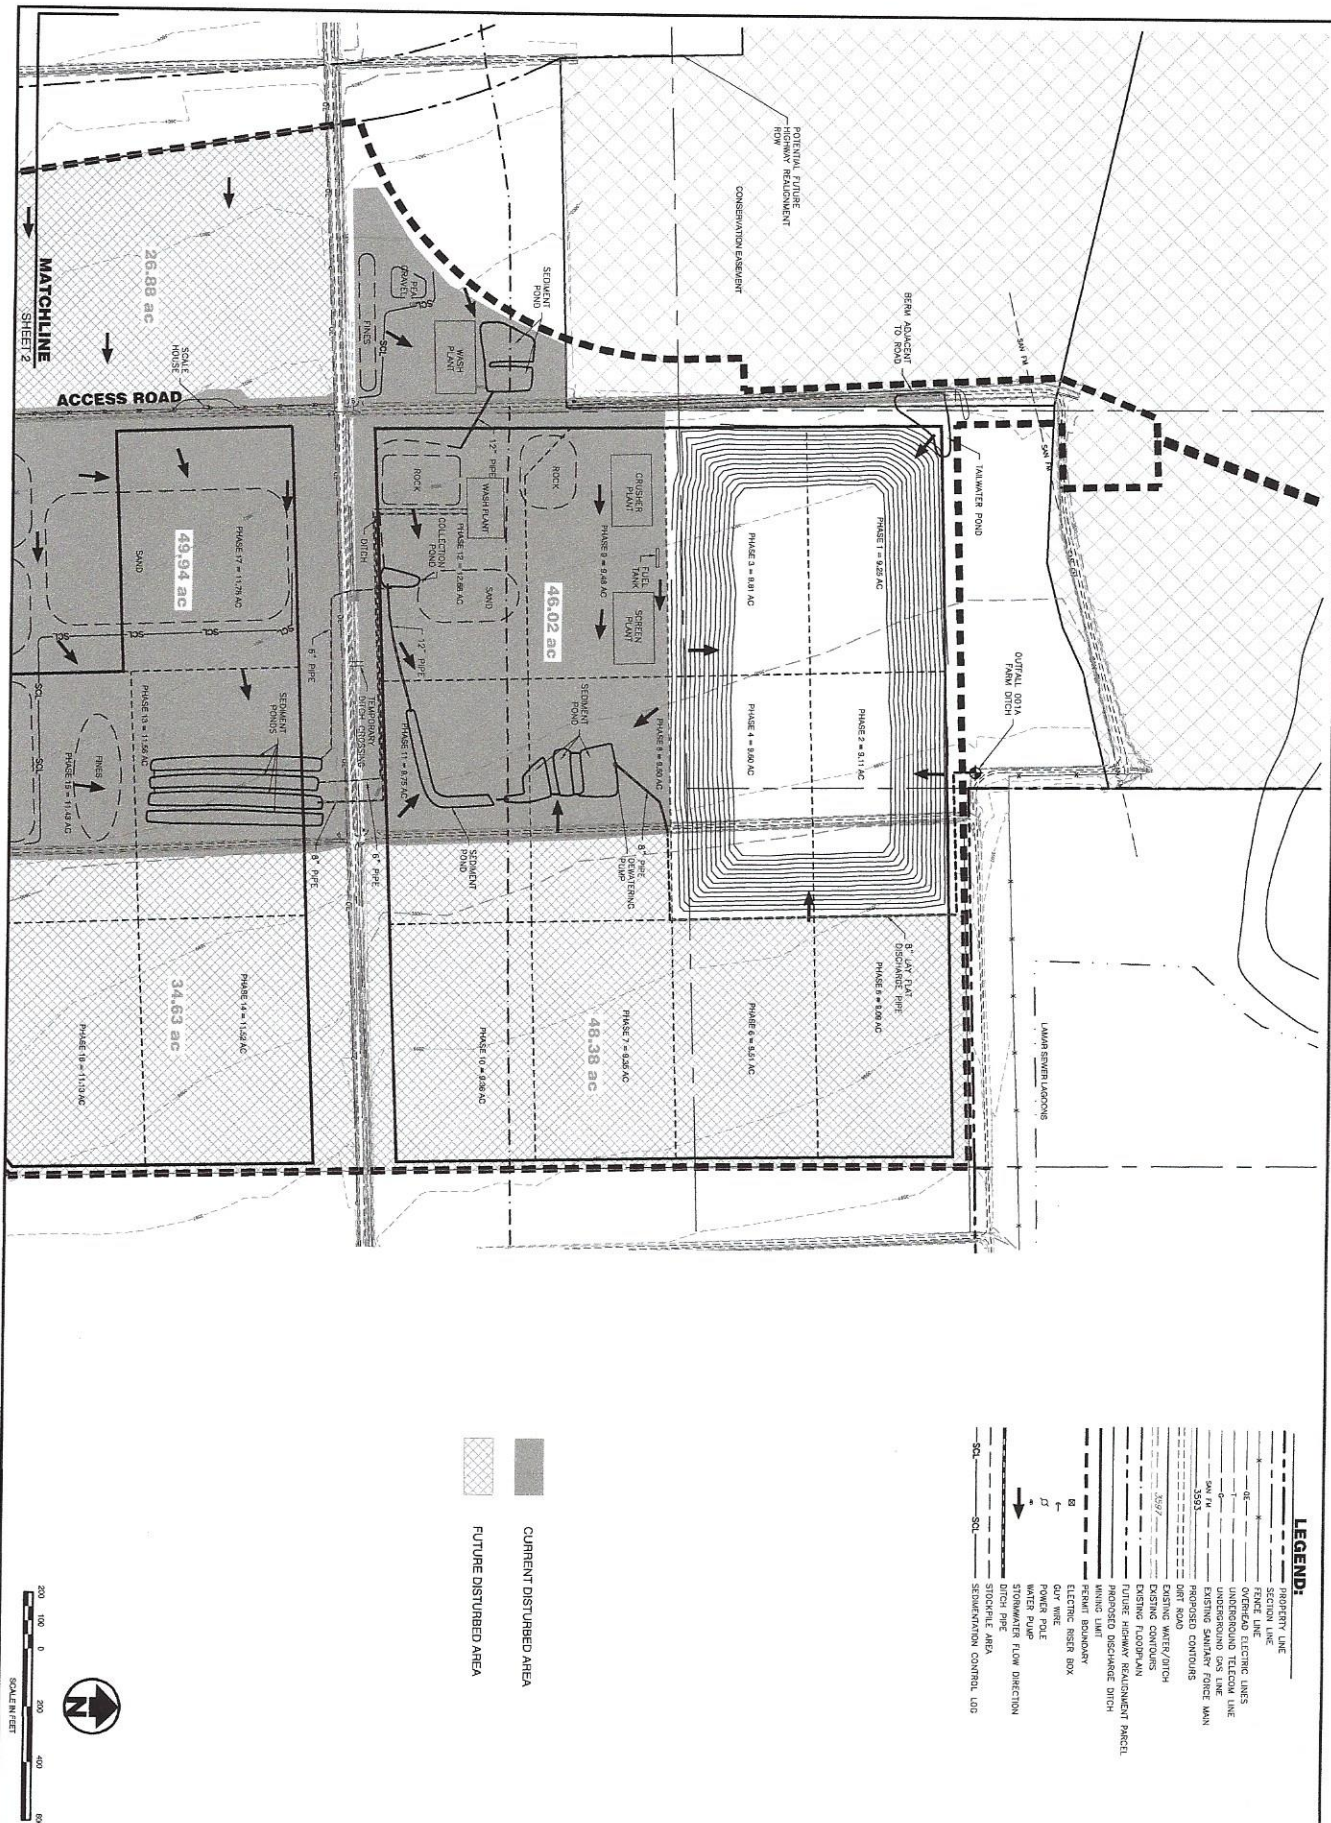


[illegible]


Prowers Aggregate Operators

West Farm Pit

SWMP Site Map

J&T Consulting, Inc.


305 Denver Avenue - Suite D
Fort Lupton, CO 80621
Ph: 303-857-6222 Fax: 303-857-6224
www.j-i-consulting.com

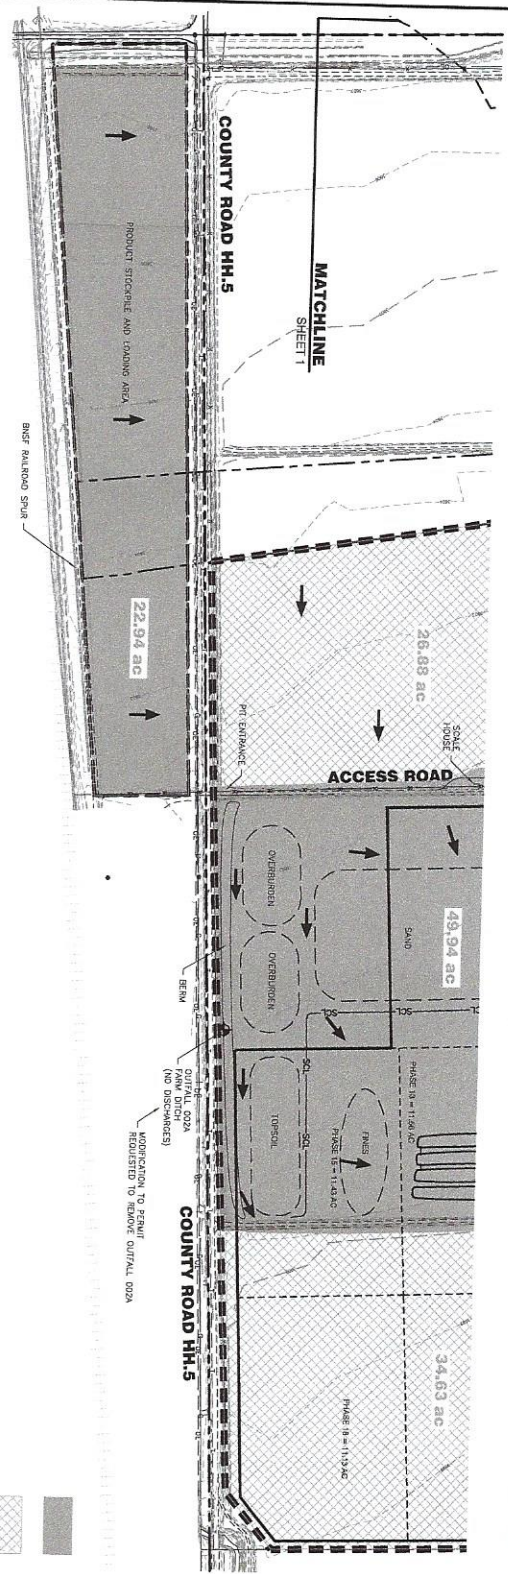

LEGEND:

- | | |
|------------------------------------|-------|
| PROPERTY LINE | ----- |
| SECTION LINE | ----- |
| OVERHEAD ELECTRIC LINES | ----- |
| UNDERGROUND TELECOM LINE | ----- |
| UNDERGROUND GAS LINE | ----- |
| PROPOSED DRIVE TRAIL MARK | ----- |
| PROPOSED CONTROLS | ----- |
| DIRT ROAD | ----- |
| EXISTING WATER/OTCH | ----- |
| EXISTING CONTROLS | ----- |
| EXISTING FLOOPLANK | ----- |
| PROPOSED DRIVEWAY/BLANKET PAVEMENT | ----- |
| PROPOSED DRIVEWAY DITCH | ----- |
| UNING LIMIT | ----- |
| PERMIT BOUNDARY | ----- |
| ELECTRIC RISER BOX | ----- |
| DAY MARK | ----- |
| NIGHT MARK | ----- |
| WATER PUMP | ----- |
| STORMWATER FLOW DIRECTION | ----- |
| DITCH PIPE | ----- |
| STOCKPILE AREA | ----- |
| SEDIMENTATION CONTROL LOG | ----- |

TYPICAL SECTION

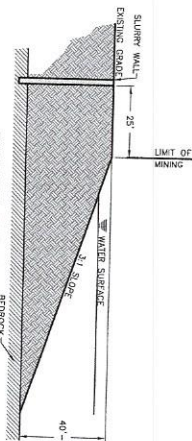

SEDIMENT CONTROL LOG INSTALLATION NOTES


1. LOCATION AND LENGTH OF SEDIMENT CONTROL, LOS.
2. SEDIMENT CONTROL LOS INDICATED ON INITIAL SWMP PLAN SHALL BE IN PLACE PRIOR TO ANY LAND DISTURBING ACTIVITIES.
3. SEDIMENT CONTROL LOS SHALL CONSIST OF STORM CONCRETE, EXCEPT ON OCCUPANT PLOTS.
4. NOT FOR USE IN CONCENTRATED FLOW AREAS.
5. THE SEDIMENT CONTROL LOS SHALL BE TRENCHED INTO THE GROUND A MINIMUM OF 2'.

SEDIMENT CONTROL LOG MAINTENANCE NOTES

- THE SHAPES SHOULD ALSO REFLECT SEGMENT CONTROL LOS DAILY DURING AND AFTER ANY STORM EVENT AND MAKE REPAIRS OR CLEAN OUT UPSTREAM SEGMENT AS NECESSARY.
2. SEGMENT ACCUMULATED UPTHEAM OF SEGMENT CONTROL LOS SHALL BE REMOVED WHEN THE UPTHEAM SEGMENT DEPTH IS WITHIN $\frac{1}{2}$ THE HEIGHT OF THE CREST OF LOS.
3. SEGMENT CONTROL LOS SHALL BE REMOVED AT THE END OF CONSTRUCTION. IF ANY DISTURBED AREA EXISTS AFTER REMOVAL, IT SHALL BE COVERED WITH TOP SOIL, DRILL SEEDING AND CAMP MULCHED OR OTHERWISE STABILIZED IN A MANNER APPROVED BY THE CITY.

SEDIMENT CONTROL LOG DETAIL

NT.S

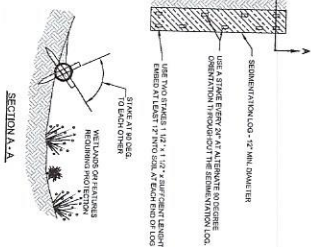

CURRENT DISTURBED AREA

FUTURE DISTURBED AREA

[illegible]

Prowers Aggregate Operators

West Farm Pit

SWMP Site Map



J&T Consulting, Inc.

305 Denver Avenue - Suite D
Fort Lupton, CO 80621
Ph: 303-857-6222 Fax 303-857-6224
www.j-fconsulting.com