


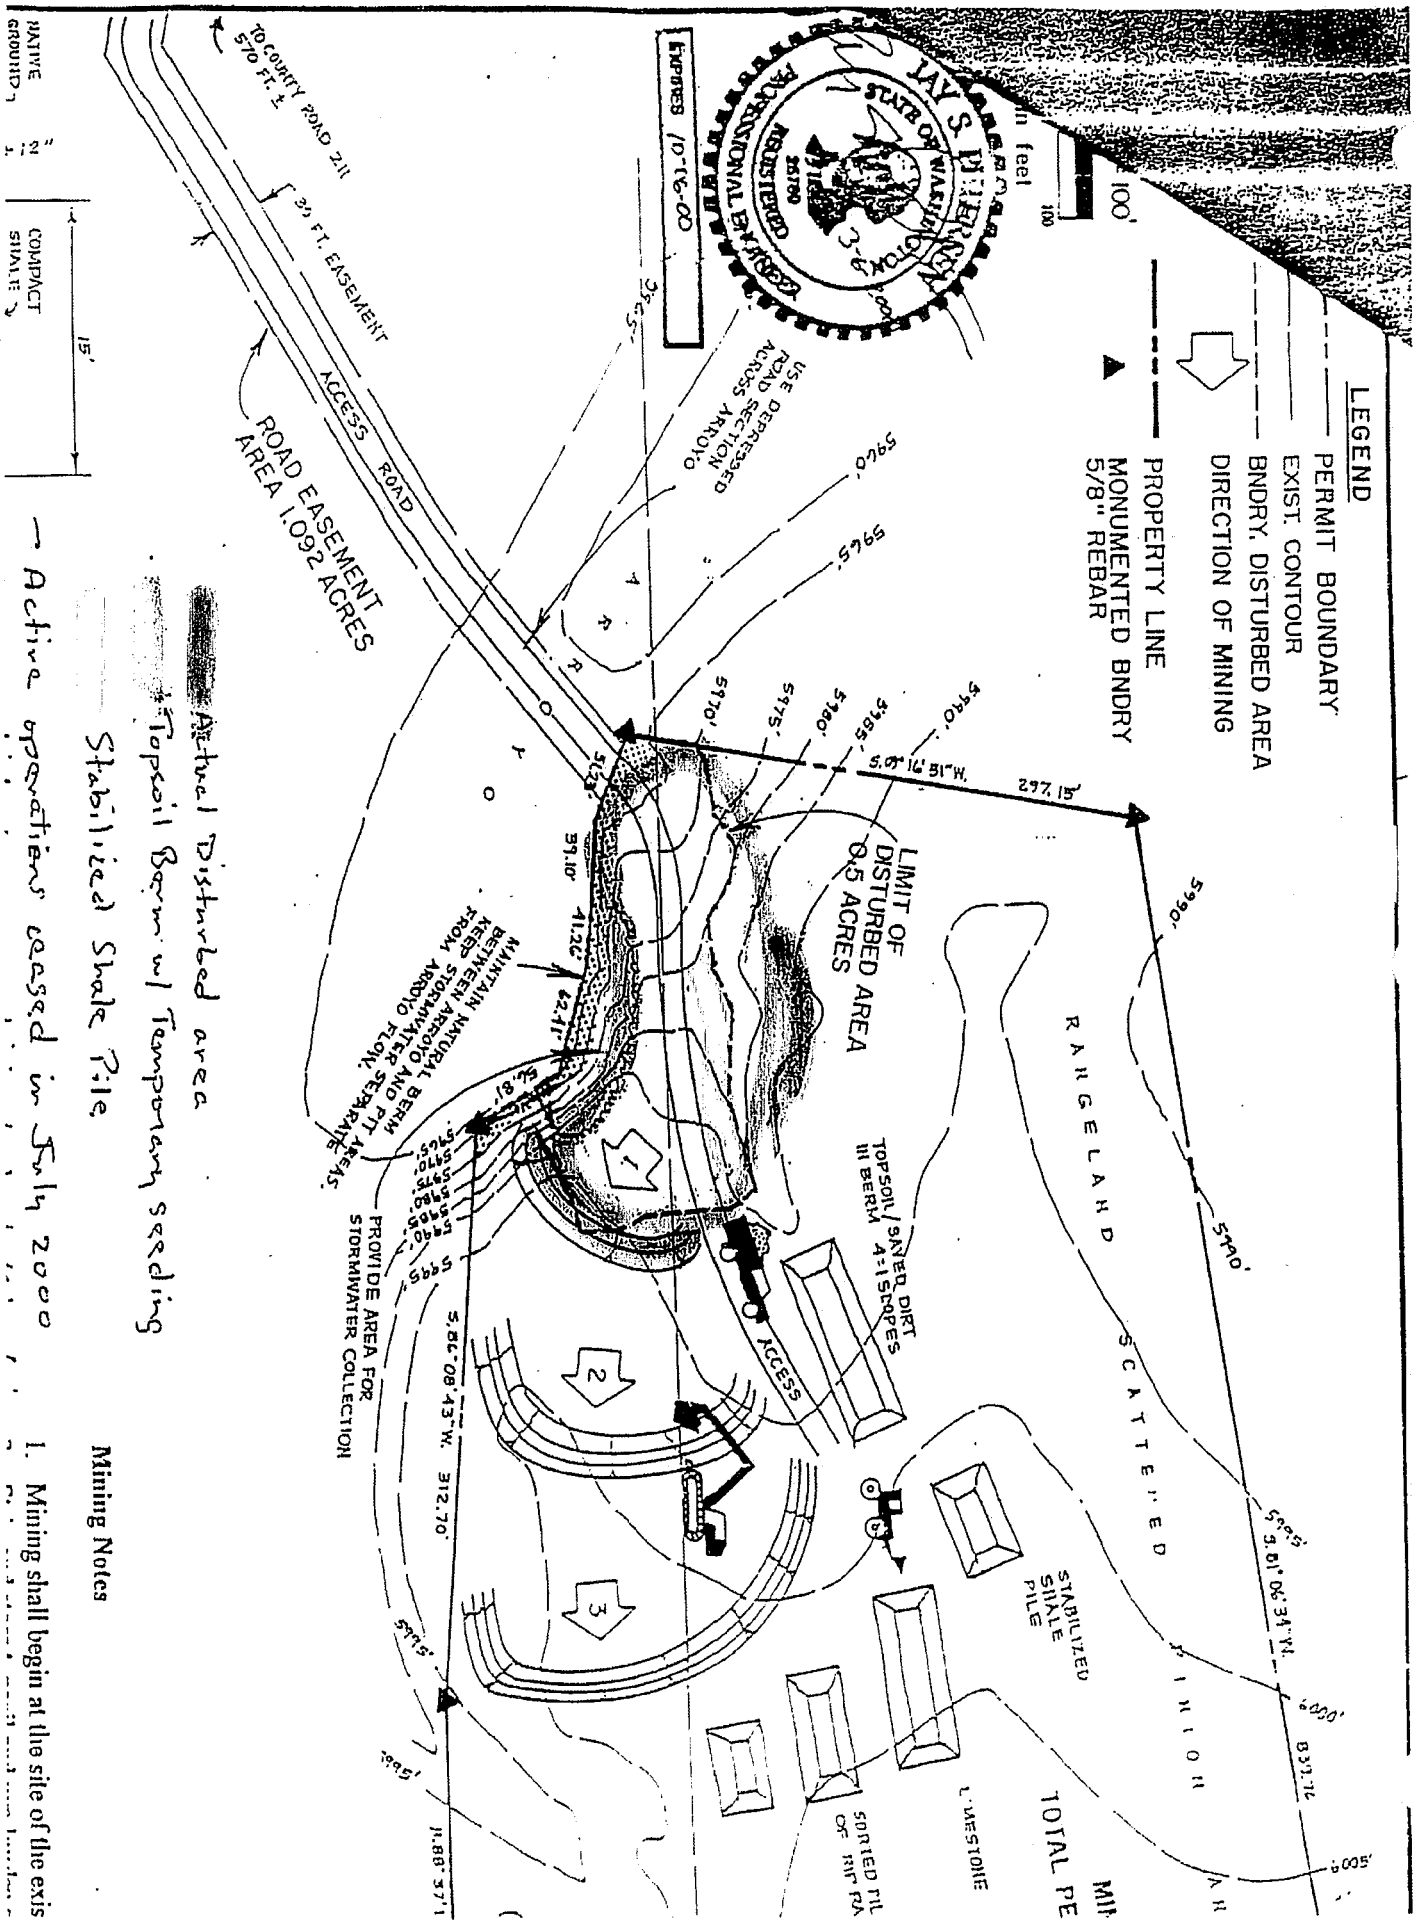

LEGEND

- PERMIT BOUNDARY
- EXIST. CONTOUR
- BNDRY, DISTURBED AREA
- DIRECTION OF MINING
- PROPERTY LINE
- MONUMENTED BNDRY 5/8" REBAR



EXP. 08/10-16-00

Actual Disturbed area
Topsoil Berm w/ Temporary Seeding
Stabilized Shale Pile

Mining Notes

Active operations ceased in July 2000

1. Mining shall begin at the site of the exit