


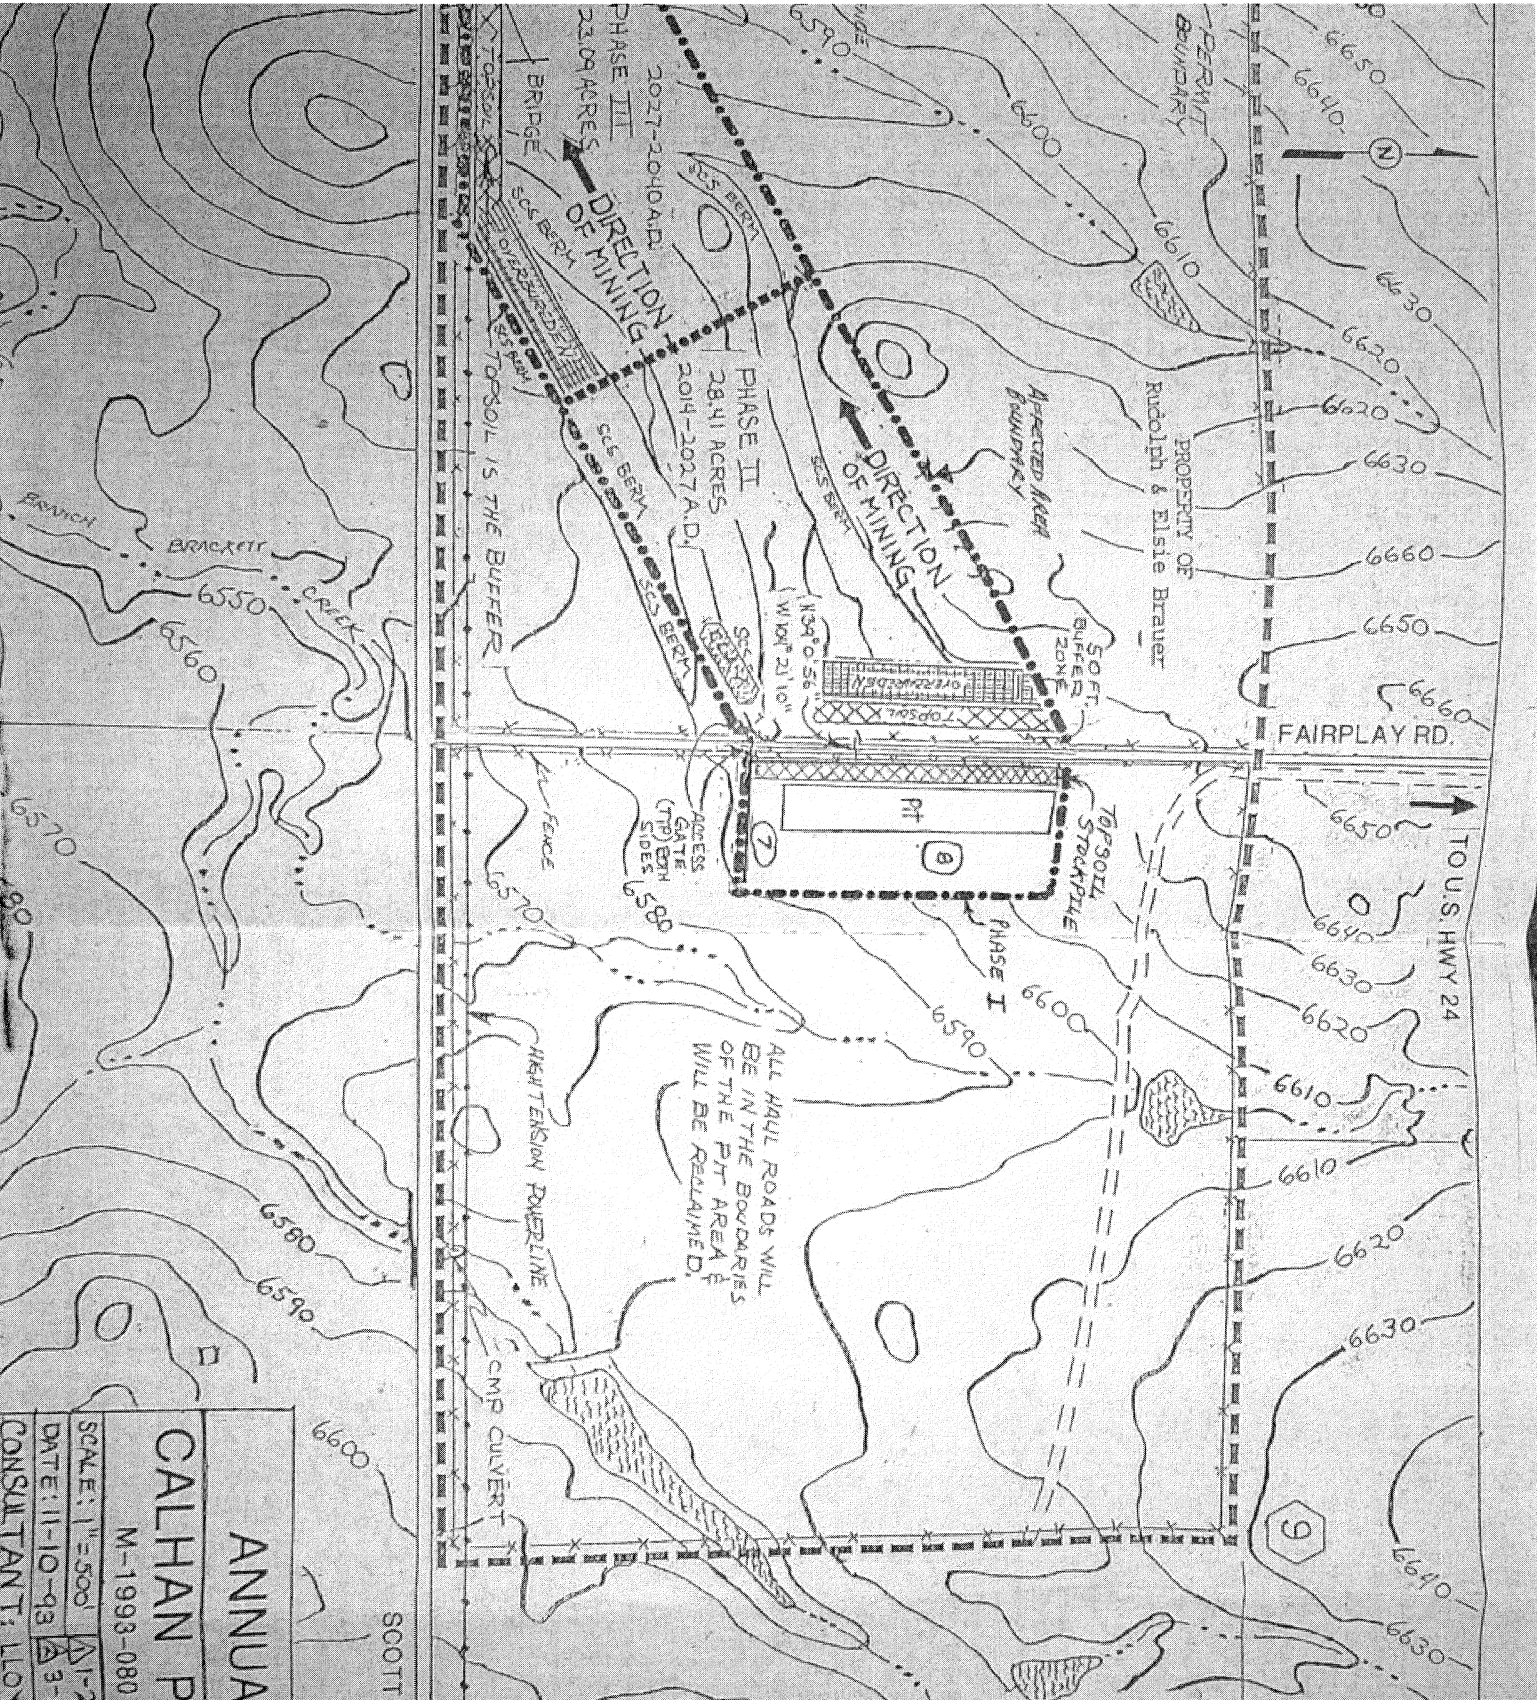

THIS MINING OPERATION WILL NOT ADVERSELY AFFECT THE STABILITY ANY SIGNIFICANT, VALUABLE AND REMAIN-MADE STRUCTURE(S) LOCATED WITHIN TWO (2) HUNDRED FEET OF THE AFFECTED LANDS.

TOPOGRAPHIC LEGEND

- IMPROVED ROAD
- CONTOUR @ 10 FT
- SECTION (TYPE)
- UNIMPROVED ROAD
- DRAINAGE WAY
- POWER POLES & LINES
- FENCE
- BRIDGE
- OVERBURDEN STRIP
- TOPSOIL STOCKPILE
- CLAY STOCKPILE

MINING PLAN TIMETABLE

PHASE I	99.8 ACRES	20
PHASE II	28.41 ACRES	13
PHASE III	23.09 ACRES	13

LEGAL DESCRIPTION OF SUBJECT PROPERTY

The southeast 1/4 of section 8, the southwest 1/4 of section 9, Township 12 S., Range 62 W., 6E

ANNUAL REPORT MAP

CALHAN PIT

M-1993-080

UPDATES BY: M

SUMMIT BRICK & TILE

SCALE: 1"=500'

DATE: 11-10-93

11-2-94
3-1-94

DATE: 4-19-18

CONSULTANT: LLOYD V. BARNHART