


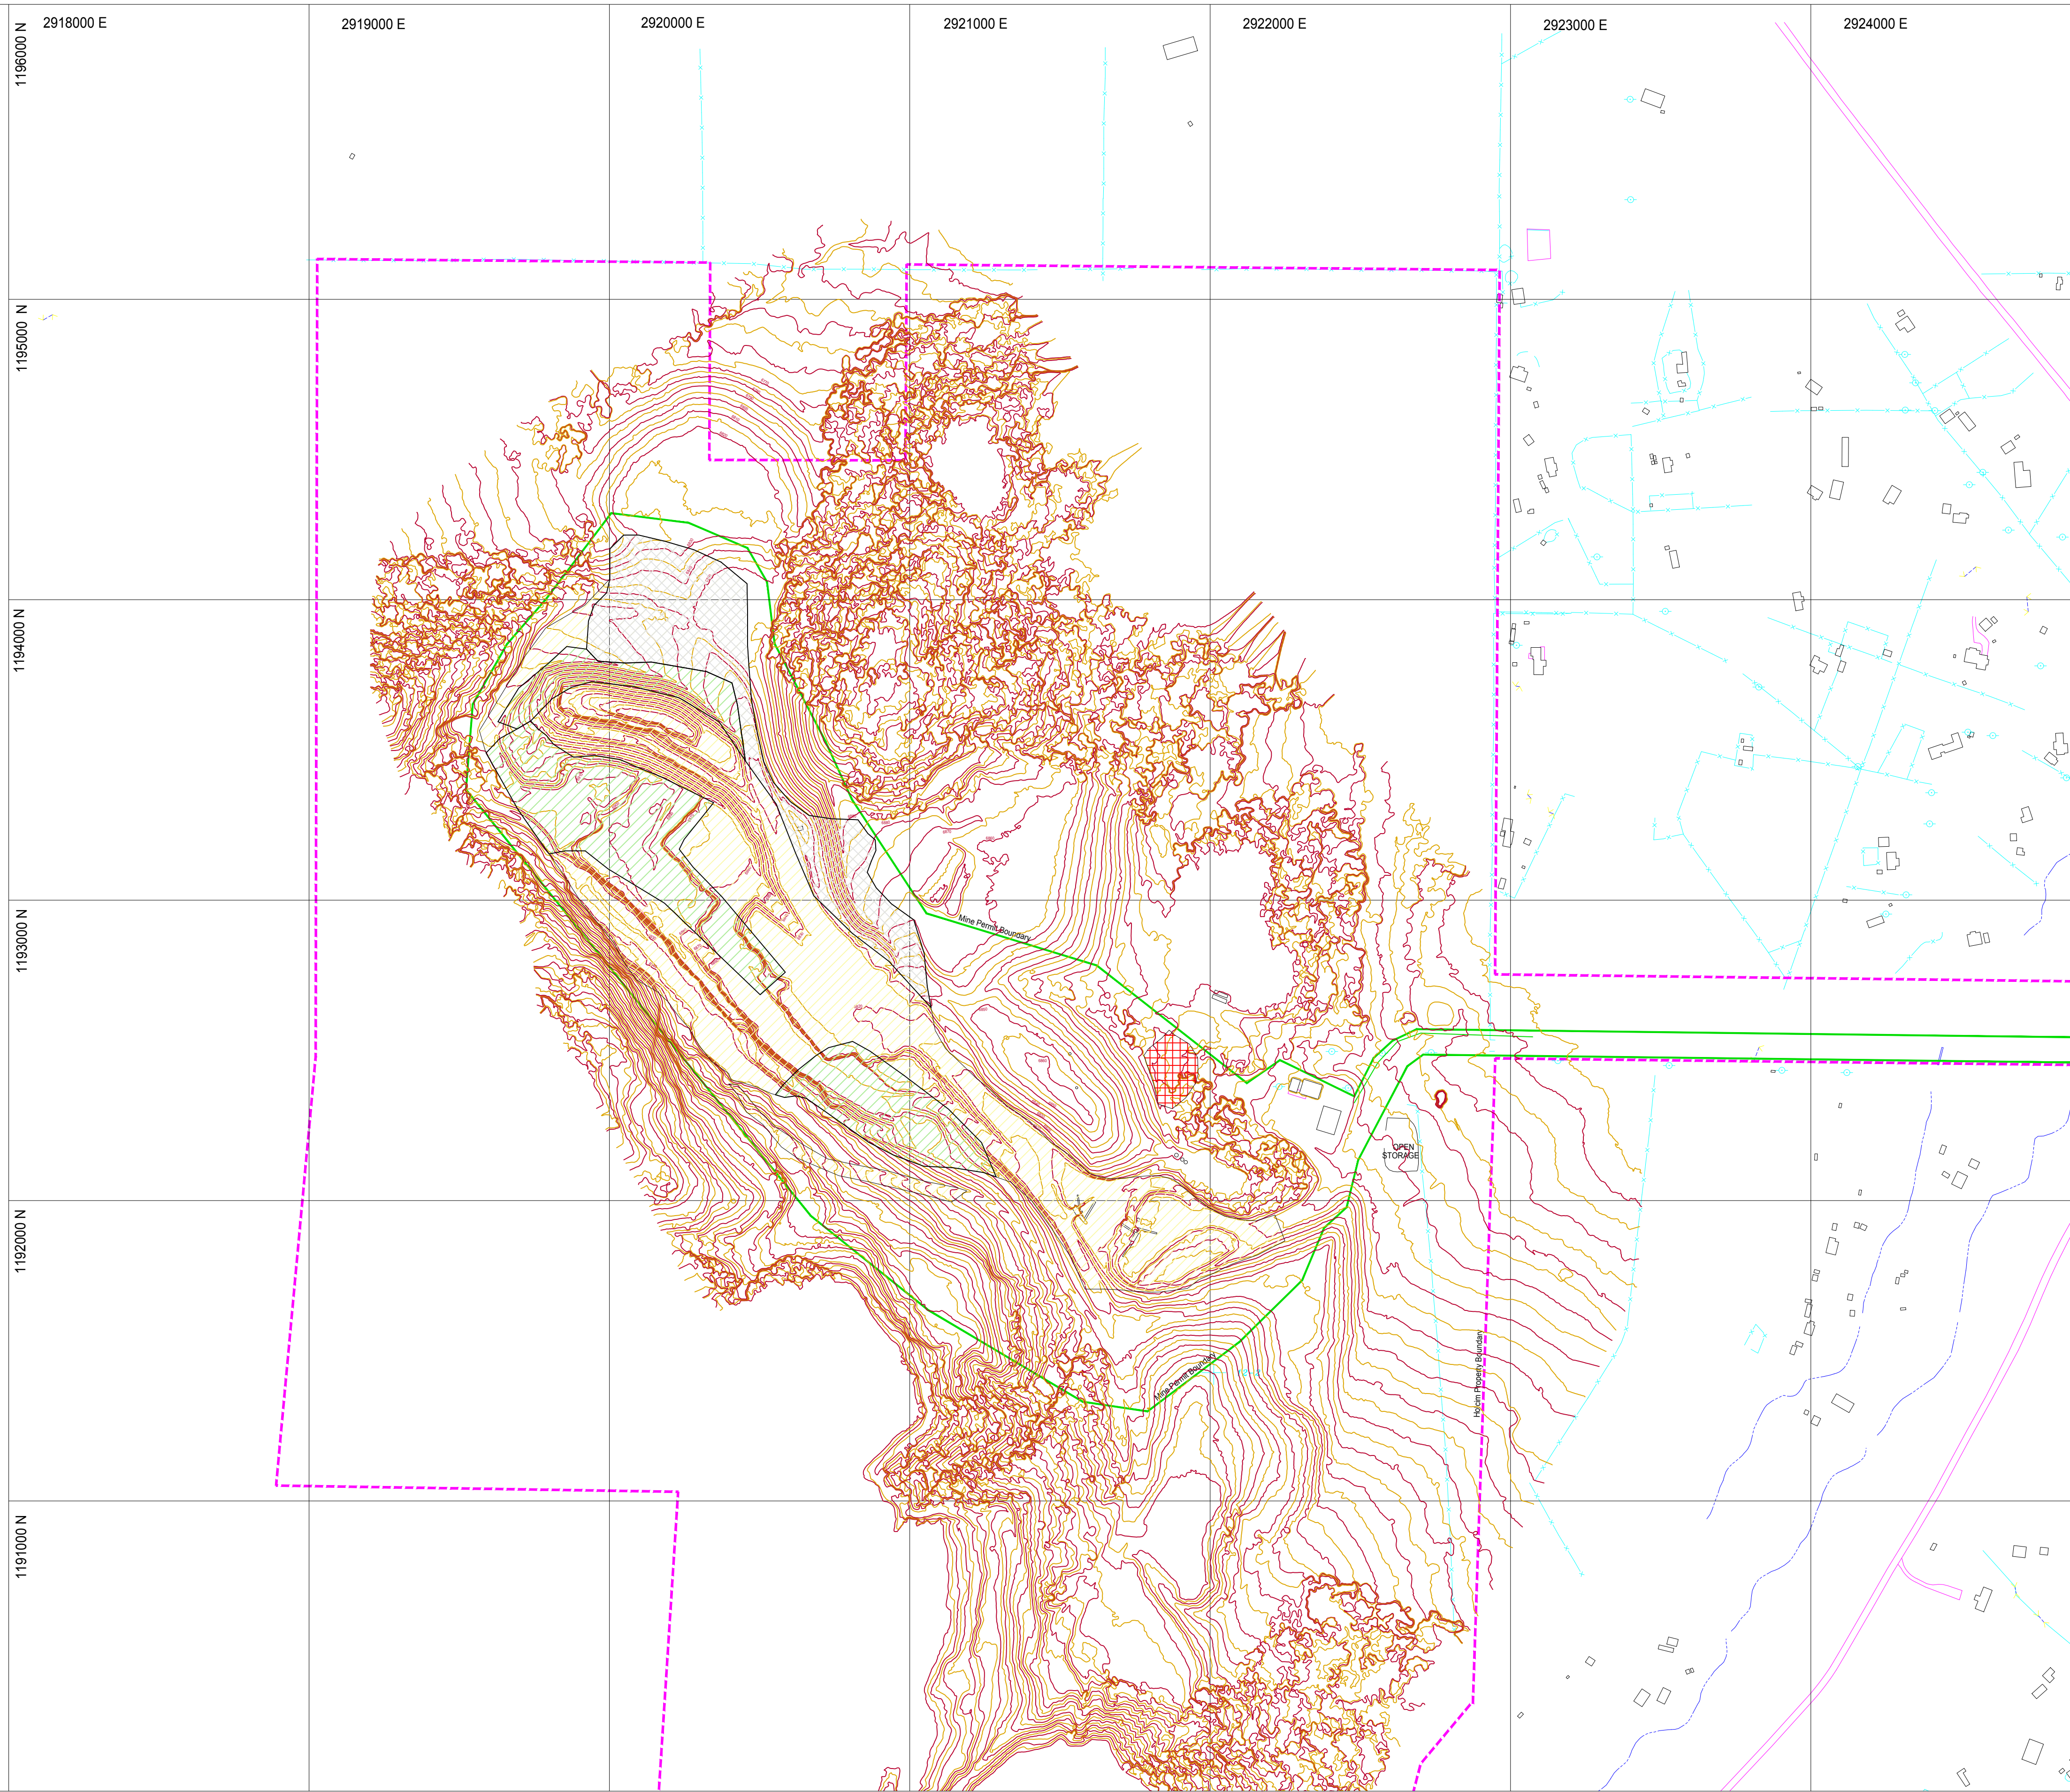


LEGEND

EDGE WOODED AREA
HOLCIM PROPERTY BOUN.
MINE PERMIT BOUNDARY
BUILDING

CNTRL-PTN
Z = ELEV.
TRI. STATION & ELEV.

Total Disturbed Area
Newly Affected Area
2019 Estimated Affected Area
Total Area Backfilled since mining activities began in 2008

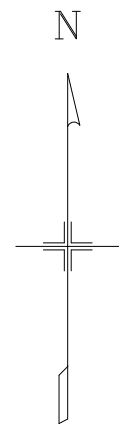

Topo map: September 2018

SHEET 1 OF 1



COALDALE GYPSUM MINE

2018 Annual Report

STATE PLANE COORDINATES
COLO. CENTRAL ZONE, NAD83, NAVD88, GEOID 96

ISSUE DATE: April 2019
PORTLAND COLORADO
JULIO VILLON - QUARRY MANAGER

PORTLAND, COLORADO

UPDTED: Dominic Bellino

CHECKED: Julio Villon

SCALE 1" = 300' U.S. SURVEY FEET