
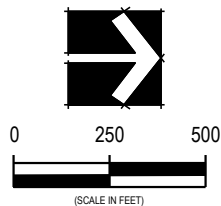


OWNER: JOHN & JANICE M. EVERITT
(Weld County Parcel I.D. 028930000003)

LEGEND:

-  BOUNDARY LINE
-  RIGHT-OF-WAY
-  LIMITS OF DISTURBANCE
-  CATTLE FENCE
-  PROPOSED AGGREGATE
-  AREA OF DISTURBANCE
-  WATER QUALITY AREA
-  Reclaimed Area
-  Active Area

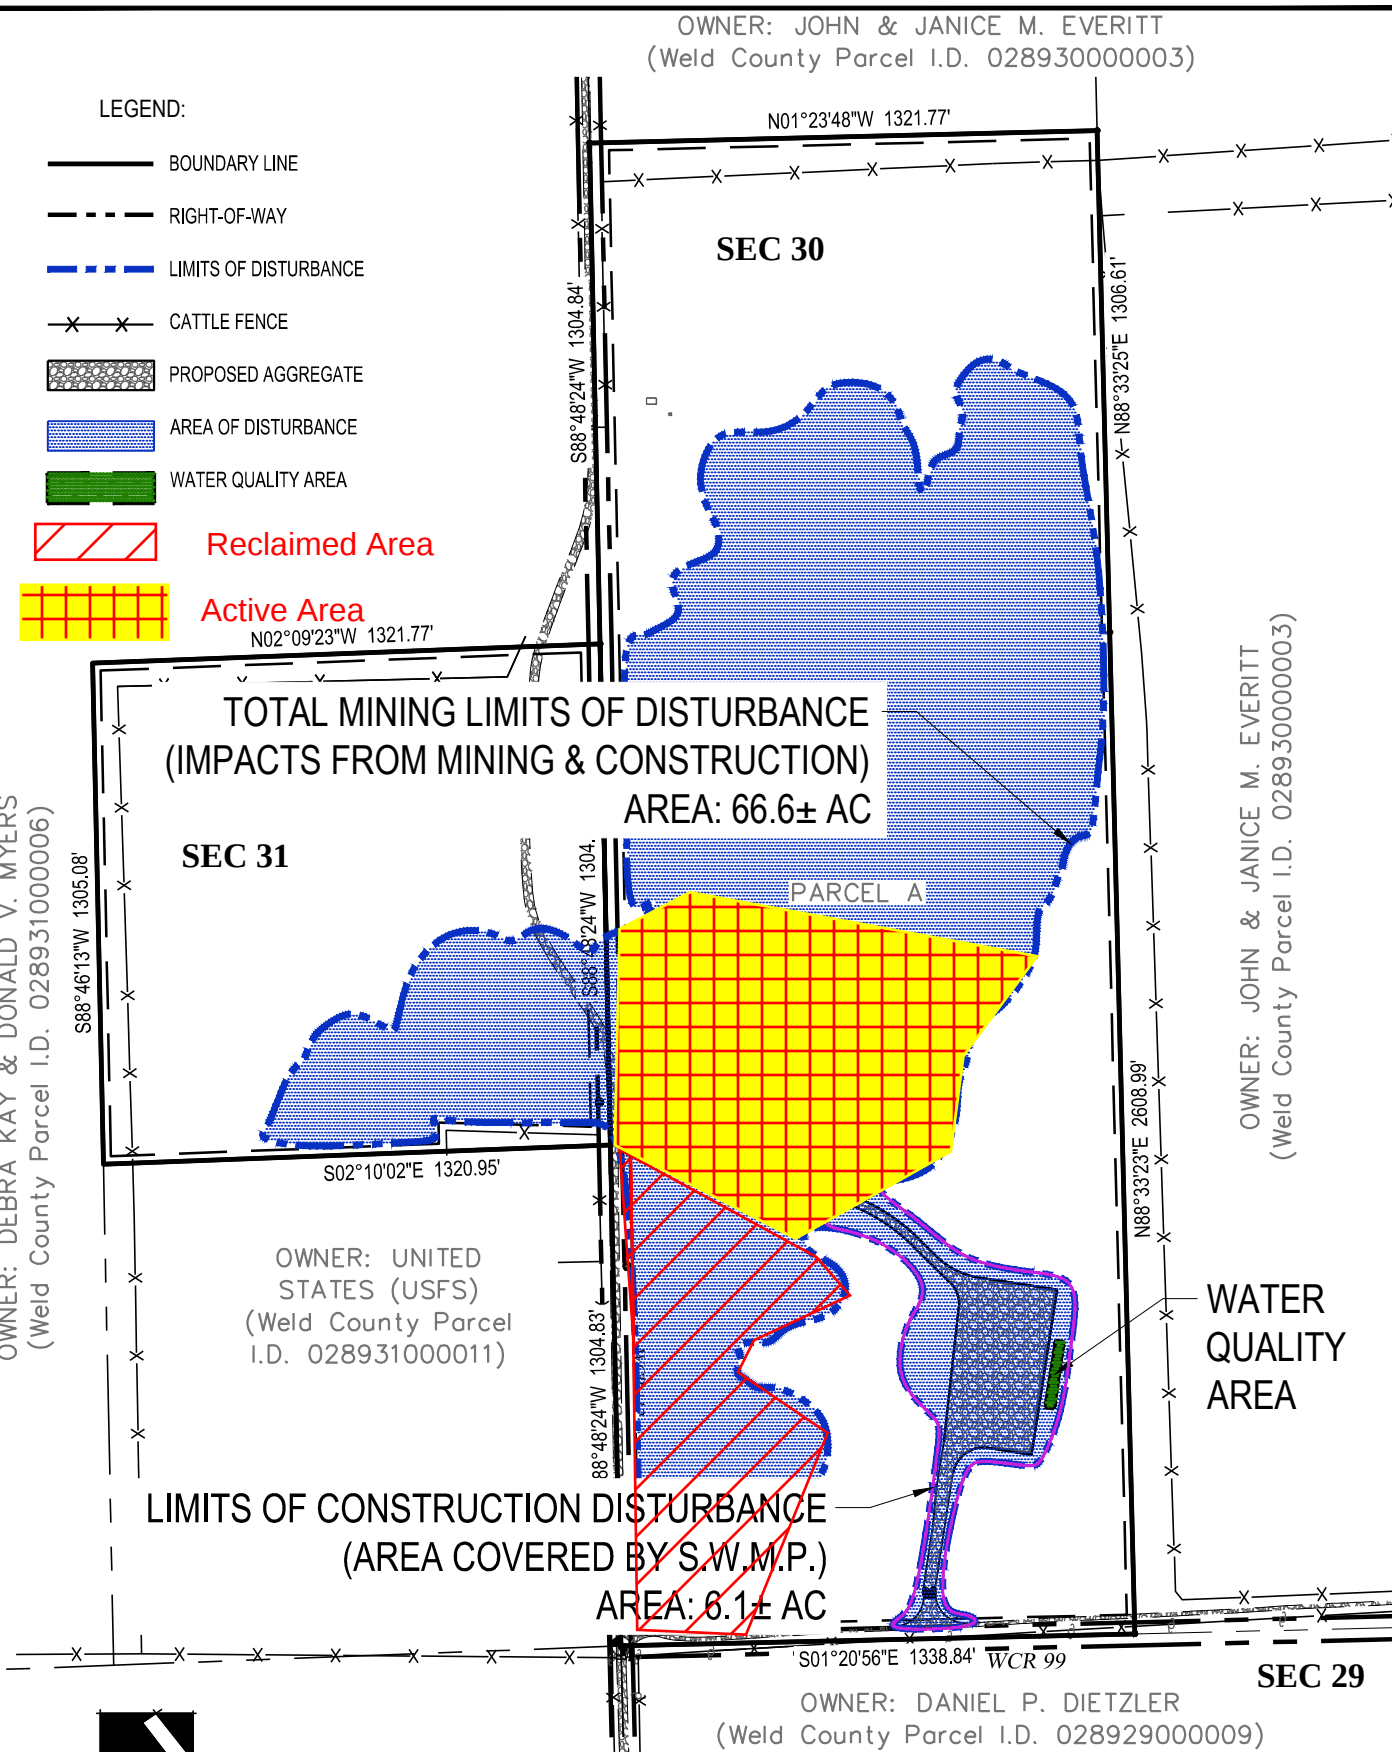

PATRICK
ENGINEERING INC.
1400 West 122nd Ave. Suite 102 TEL: (303) 532-8620
Westminster, CO 80234 FAX: (303) 532-8621
http://www.patrickengineering.com
PROFESSIONAL DESIGN FIRM LICENSE NO. 184-000409

PAWNEE AGGREGATE PIT

USR 12-0029
USR OVERVIEW PLAN

PROJECT NO.:	21273.007
DATE:	8/16/2012
SCALE:	1" = 500'
PAGE:	EX 1