


GALEGGOS, B. 04/19/2019 - KVA CLIENTS GALLEGOS CONGER HARVESTING AREA - MARBLE, CO (A) GALLEGOS, 2019 - ANNUAL MINE MAP.DWG - Thursday, May 23, 2019 4:20:35 PM

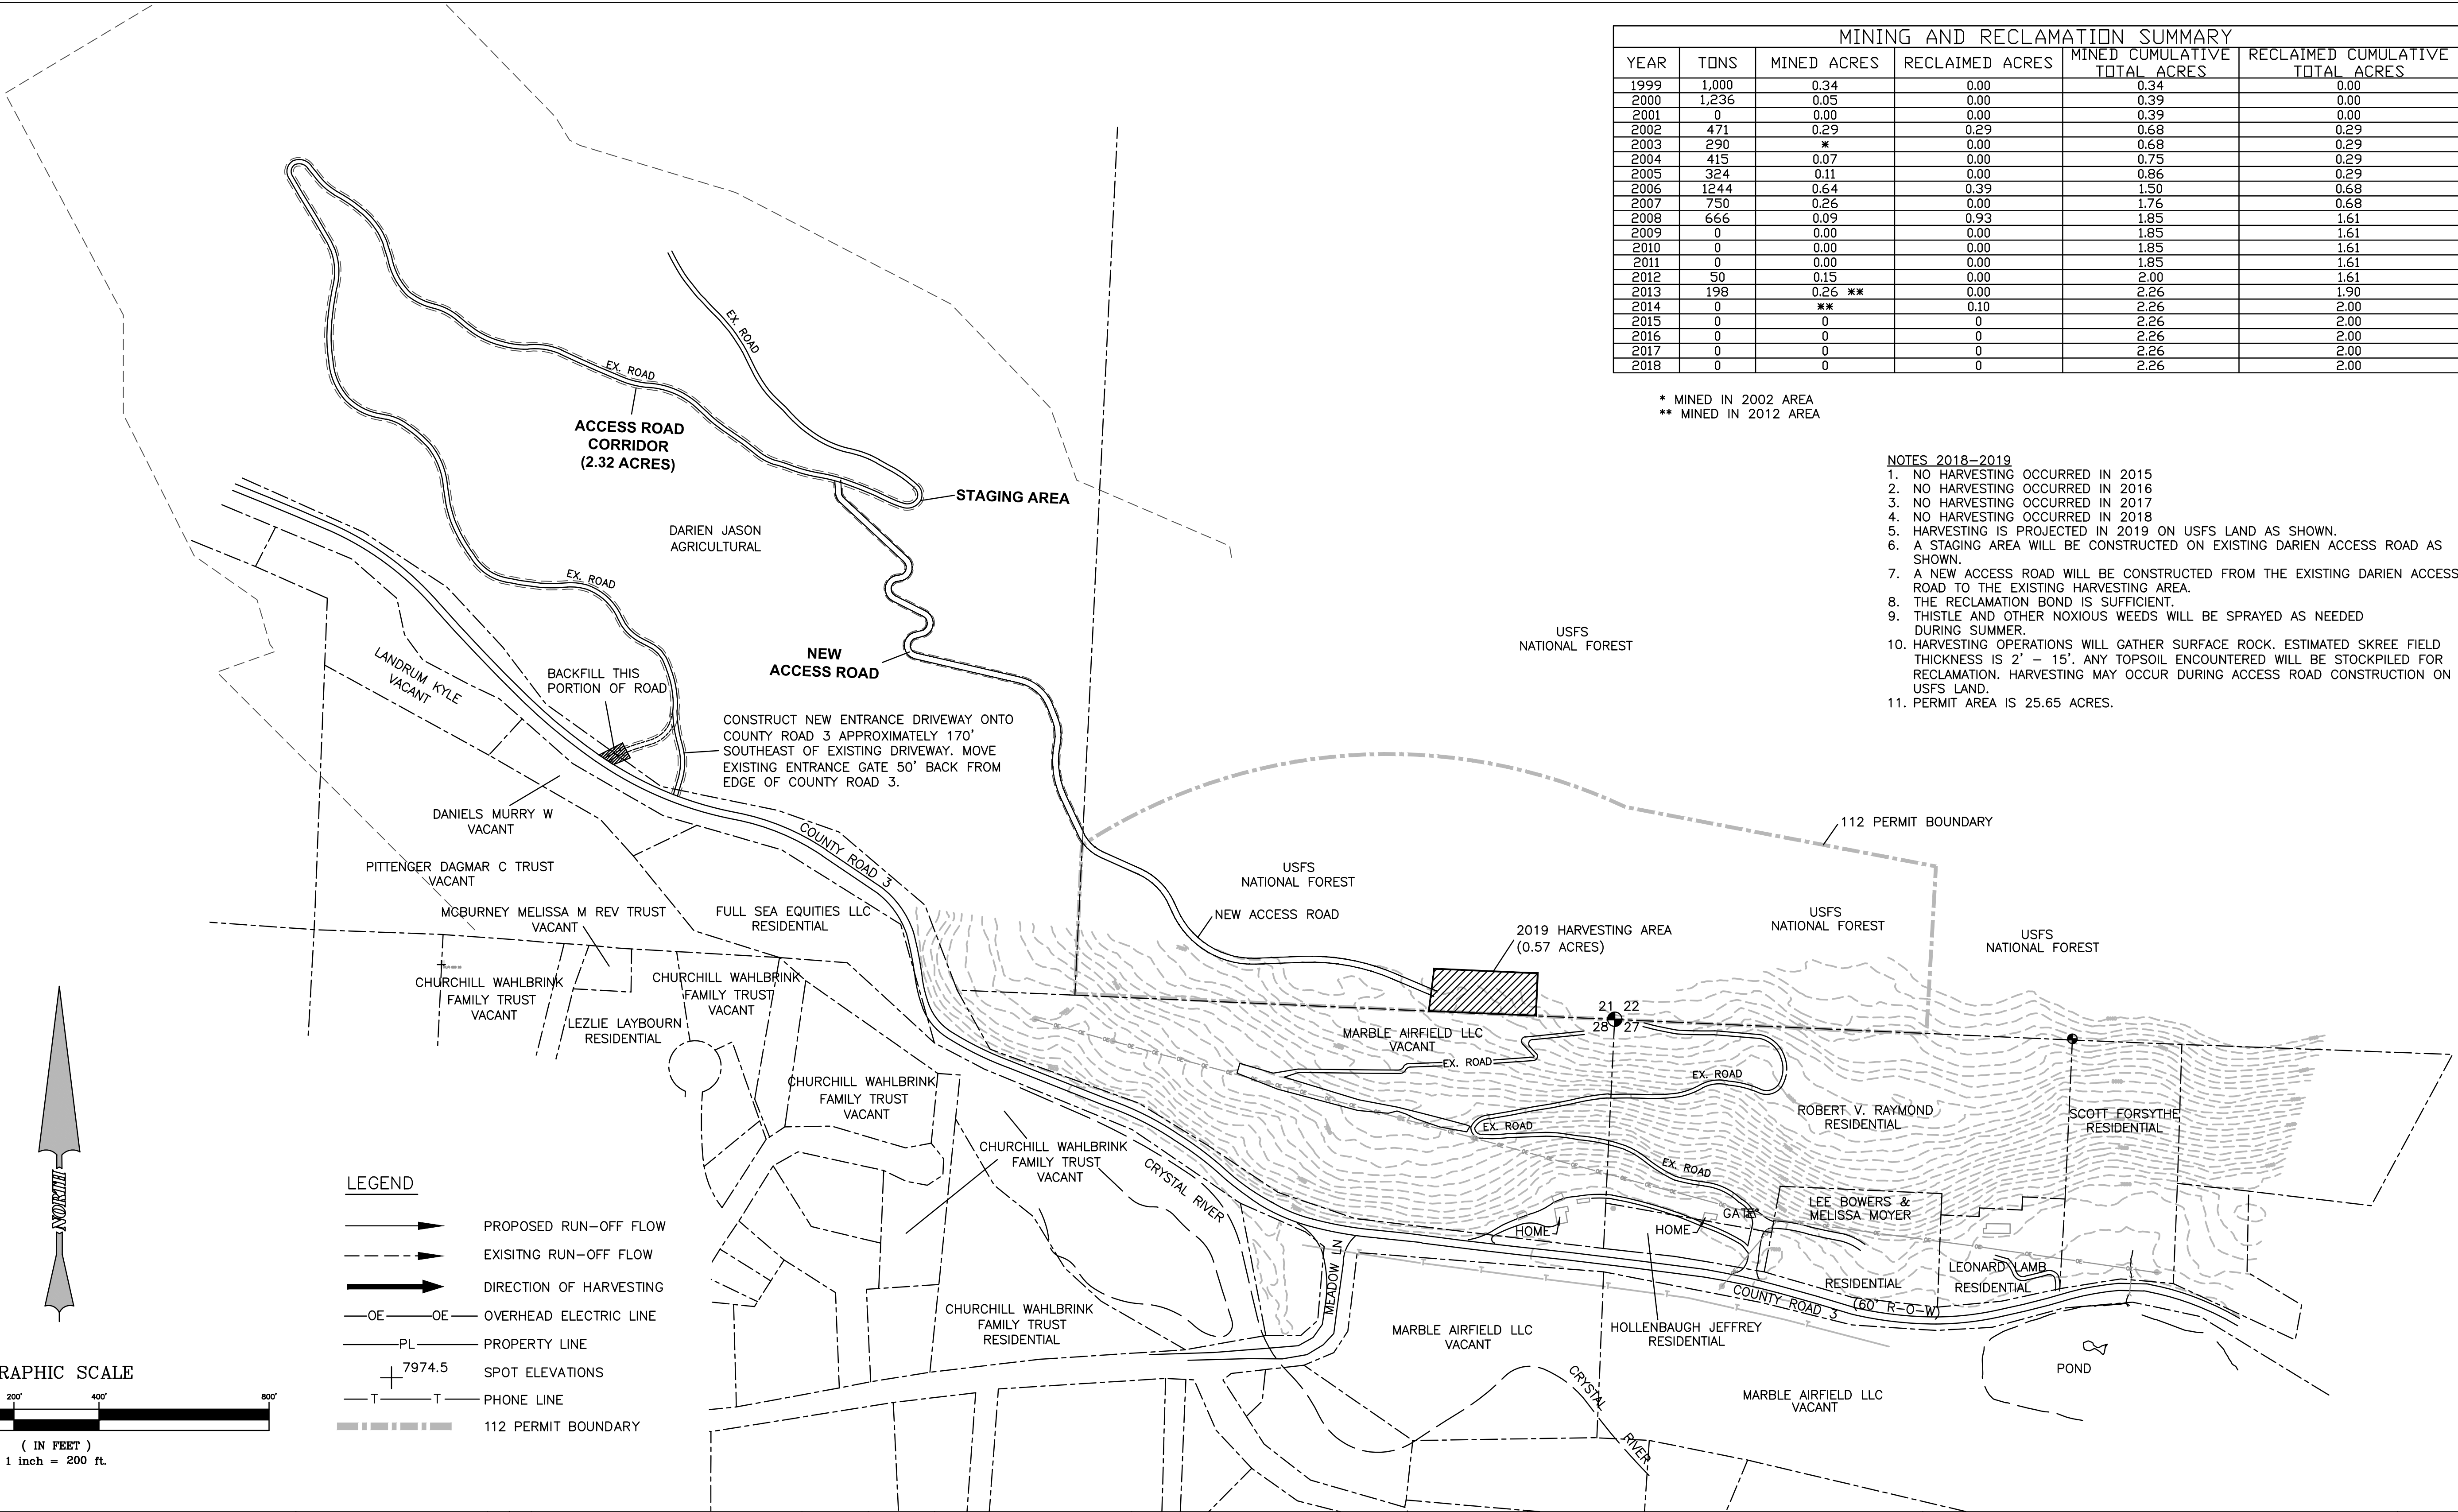

MINING AND RECLAMATION SUMMARY					
YEAR	TONS	MINED ACRES	RECLAIMED ACRES	MINED CUMULATIVE TOTAL ACRES	RECLAIMED CUMULATIVE TOTAL ACRES
1999	1,000	0.34	0.00	0.34	0.00
2000	1,236	0.05	0.00	0.39	0.00
2001	0	0.00	0.00	0.39	0.00
2002	471	0.29	0.29	0.68	0.29
2003	290	*	0.00	0.68	0.29
2004	415	0.07	0.00	0.75	0.29
2005	324	0.11	0.00	0.86	0.29
2006	1244	0.64	0.39	1.50	0.68
2007	750	0.26	0.00	1.76	0.68
2008	666	0.09	0.93	1.85	1.61
2009	0	0.00	0.00	1.85	1.61
2010	0	0.00	0.00	1.85	1.61
2011	0	0.00	0.00	1.85	1.61
2012	50	0.15	0.00	2.00	1.61
2013	198	0.26 **	0.00	2.26	1.90
2014	0	**	0.10	2.26	2.00
2015	0	0	0	2.26	2.00
2016	0	0	0	2.26	2.00
2017	0	0	0	2.26	2.00
2018	0	0	0	2.26	2.00


* MINED IN 2002 AREA
** MINED IN 2012 AREA

- NOTES 2018-2019
1. NO HARVESTING OCCURRED IN 2015
 2. NO HARVESTING OCCURRED IN 2016
 3. NO HARVESTING OCCURRED IN 2017
 4. NO HARVESTING OCCURRED IN 2018
 5. HARVESTING IS PROJECTED IN 2019 ON USFS LAND AS SHOWN.
 6. A STAGING AREA WILL BE CONSTRUCTED ON EXISTING DARIEN ACCESS ROAD AS SHOWN.
 7. A NEW ACCESS ROAD WILL BE CONSTRUCTED FROM THE EXISTING DARIEN ACCESS ROAD TO THE EXISTING HARVESTING AREA.
 8. THE RECLAMATION BOND IS SUFFICIENT.
 9. THISTLE AND OTHER NOXIOUS WEEDS WILL BE SPRAYED AS NEEDED DURING SUMMER.
 10. HARVESTING OPERATIONS WILL GATHER SURFACE ROCK. ESTIMATED SKREE FIELD THICKNESS IS 2' - 15'. ANY TOPSOIL ENCOUNTERED WILL BE STOCKPILED FOR RECLAMATION. HARVESTING MAY OCCUR DURING ACCESS ROAD CONSTRUCTION ON USFS LAND.
 11. PERMIT AREA IS 25.65 ACRES.

LEGEND

- PROPOSED RUN-OFF FLOW
- EXISTING RUN-OFF FLOW
- DIRECTION OF HARVESTING
- OE-OE OVERHEAD ELECTRIC LINE
- PL-PROPERTY LINE
- 7974.5 SPOT ELEVATIONS
- T-T PHONE LINE
- 112 PERMIT BOUNDARY

GRAPHIC SCALE

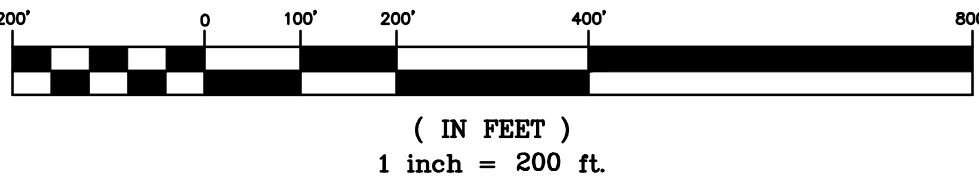

ENGINEER'S SEAL

Rev	Description	BY	Date
REVISIONS			


Scale: As Shown

Designed by: WPB
Drawn by: DAG
Checked by: WPB
Approved by:

Issued for:

GALLEGOS CORPORATION
PO Box 821
Vail, Colorado 81658

Issued by:

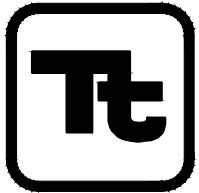

TETRA TECH, INC

2768 Compass Drive, Suite 200
Grand Junction, Colorado 81506
(970) 986-3566

Title:


CONGER HARVESTING AREA
2019 ANNUAL MINE MAP

Project:
CONGER HARVESTING AREA
Location:
MARBLE, CO

Project no.:
103P425302
Date:
05/23/19

Figure:

AM-19

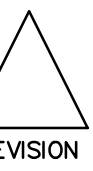

REVISION