


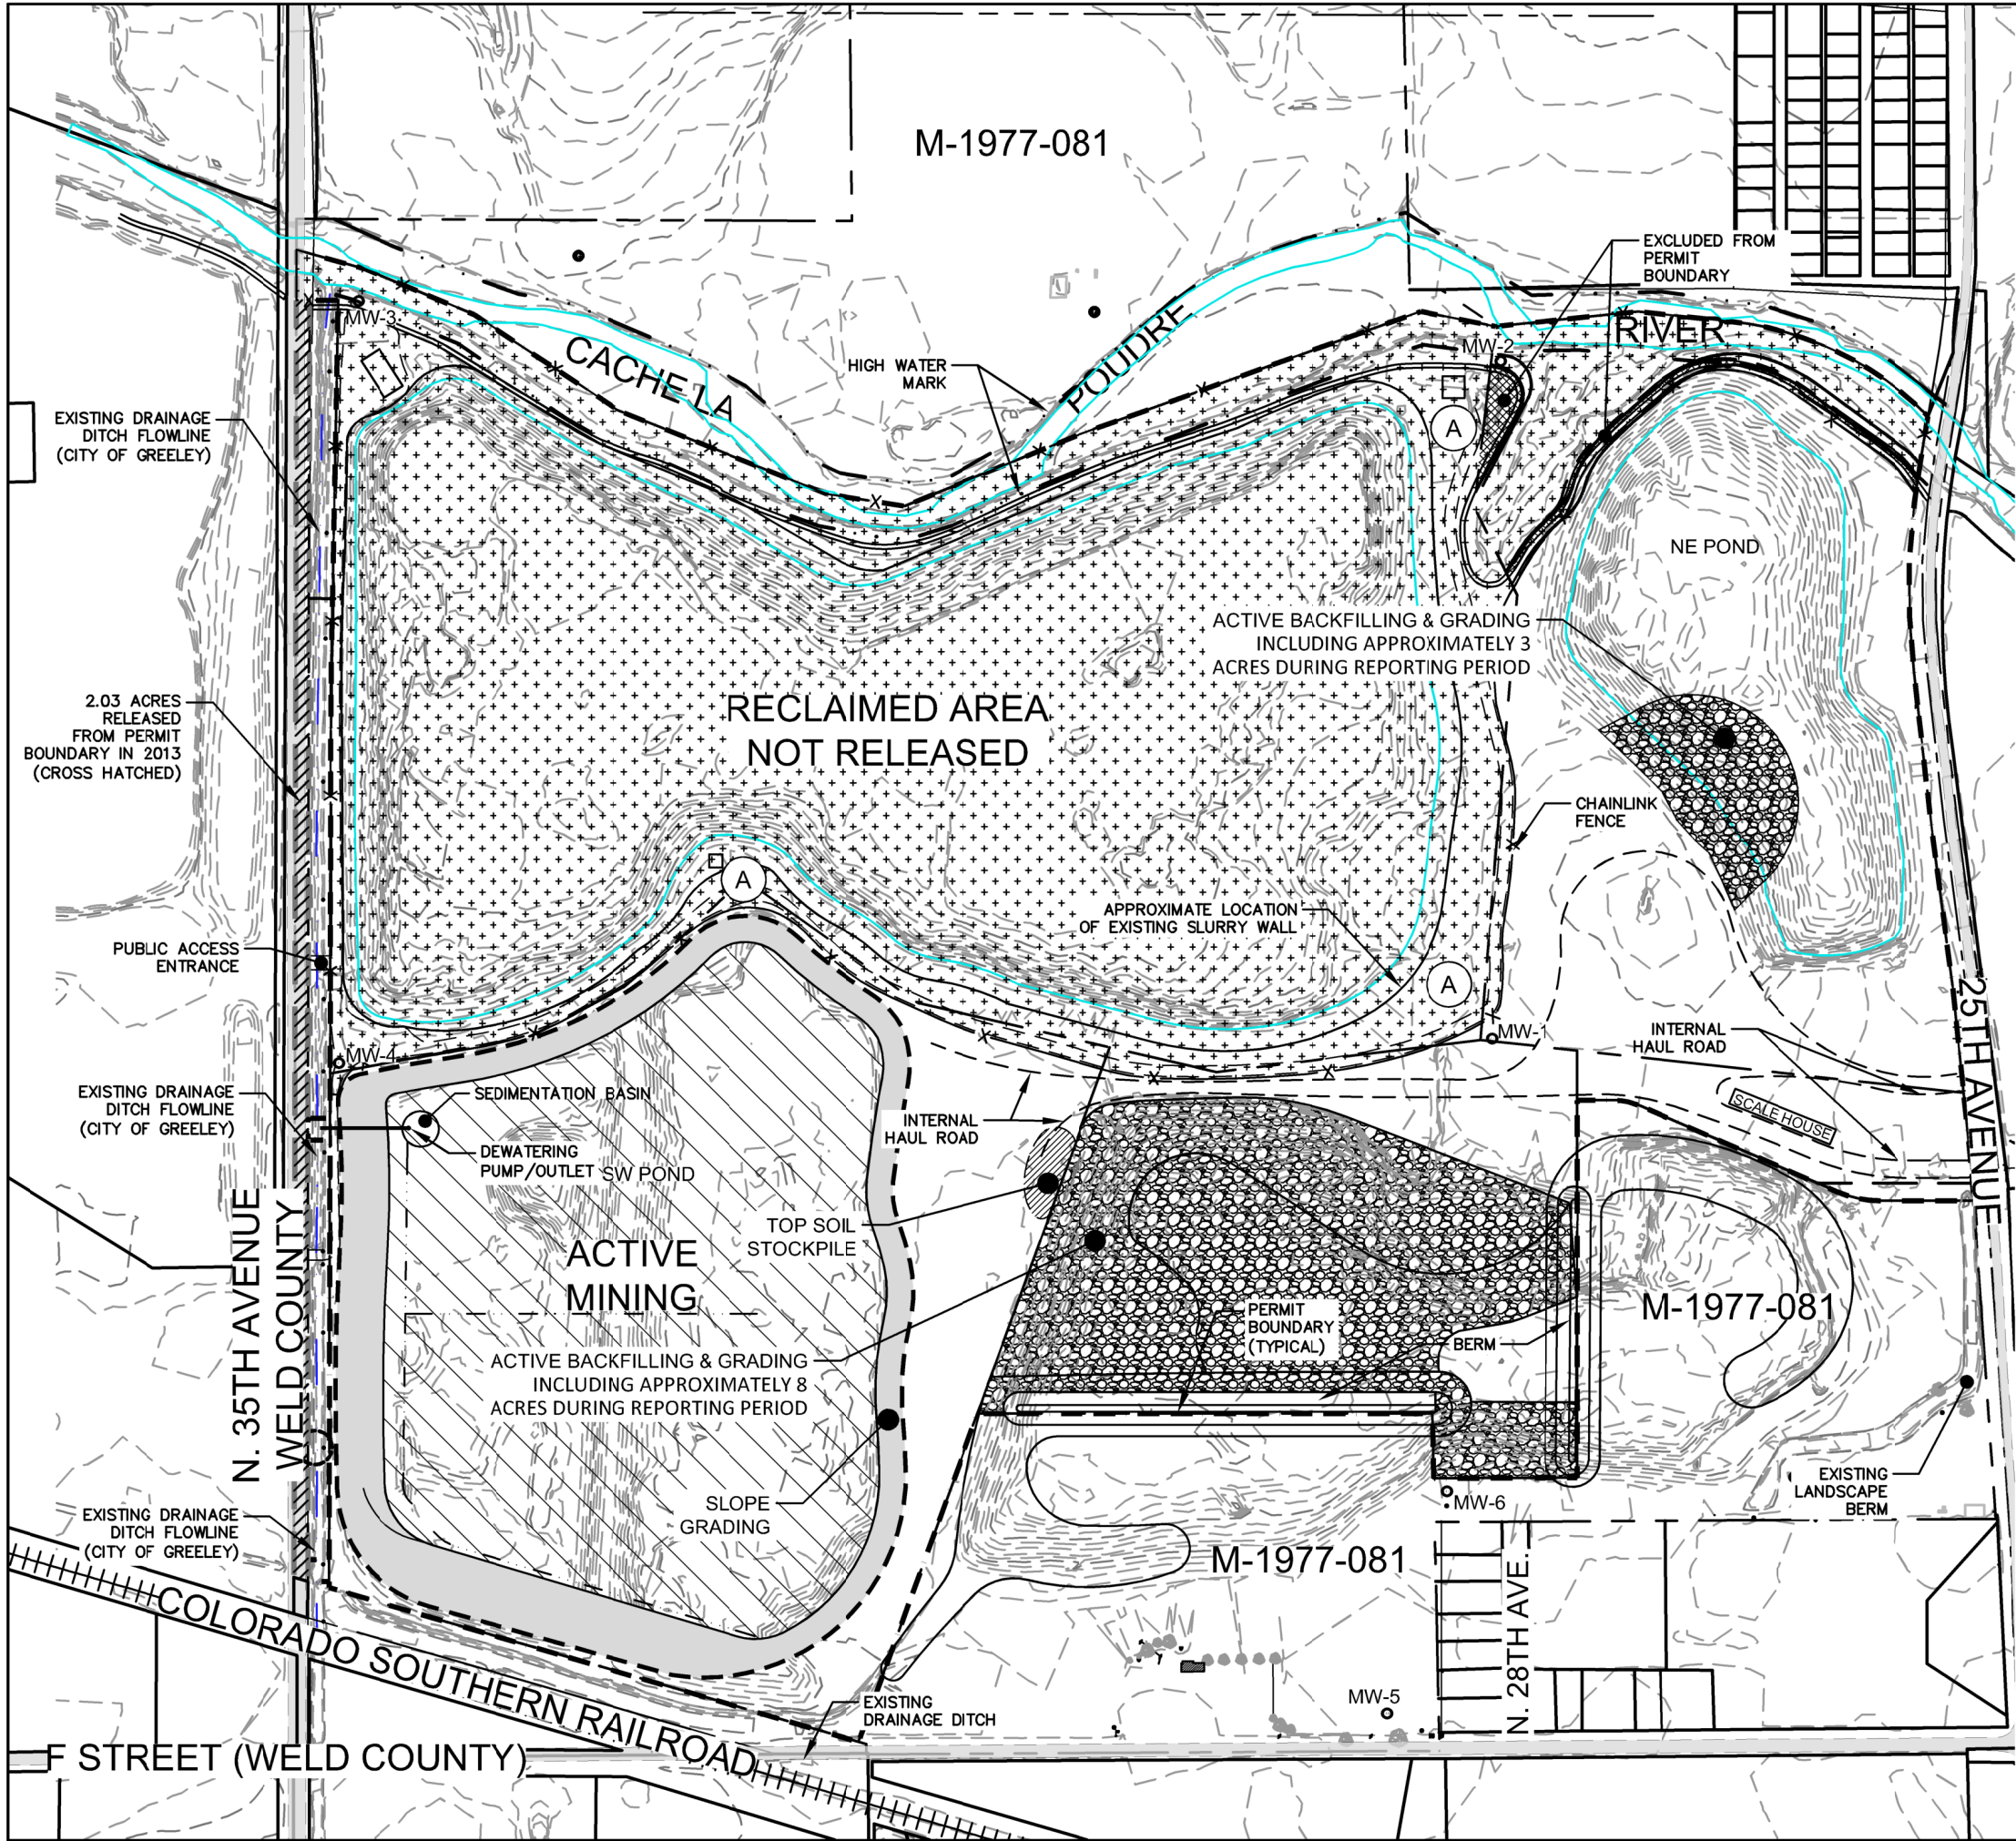

LEGEND:

- Existing Fence
- Existing Slurry Wall
- Existing Edge of Water
- Proposed Amendment/Affected Land Boundary
- Reclaimed Area, but not released from Permit
- Slope Grading
- Active Backfilling
- Active Mining
- Existing Monitoring Well
- Weed control for all species with mowing as needed.