


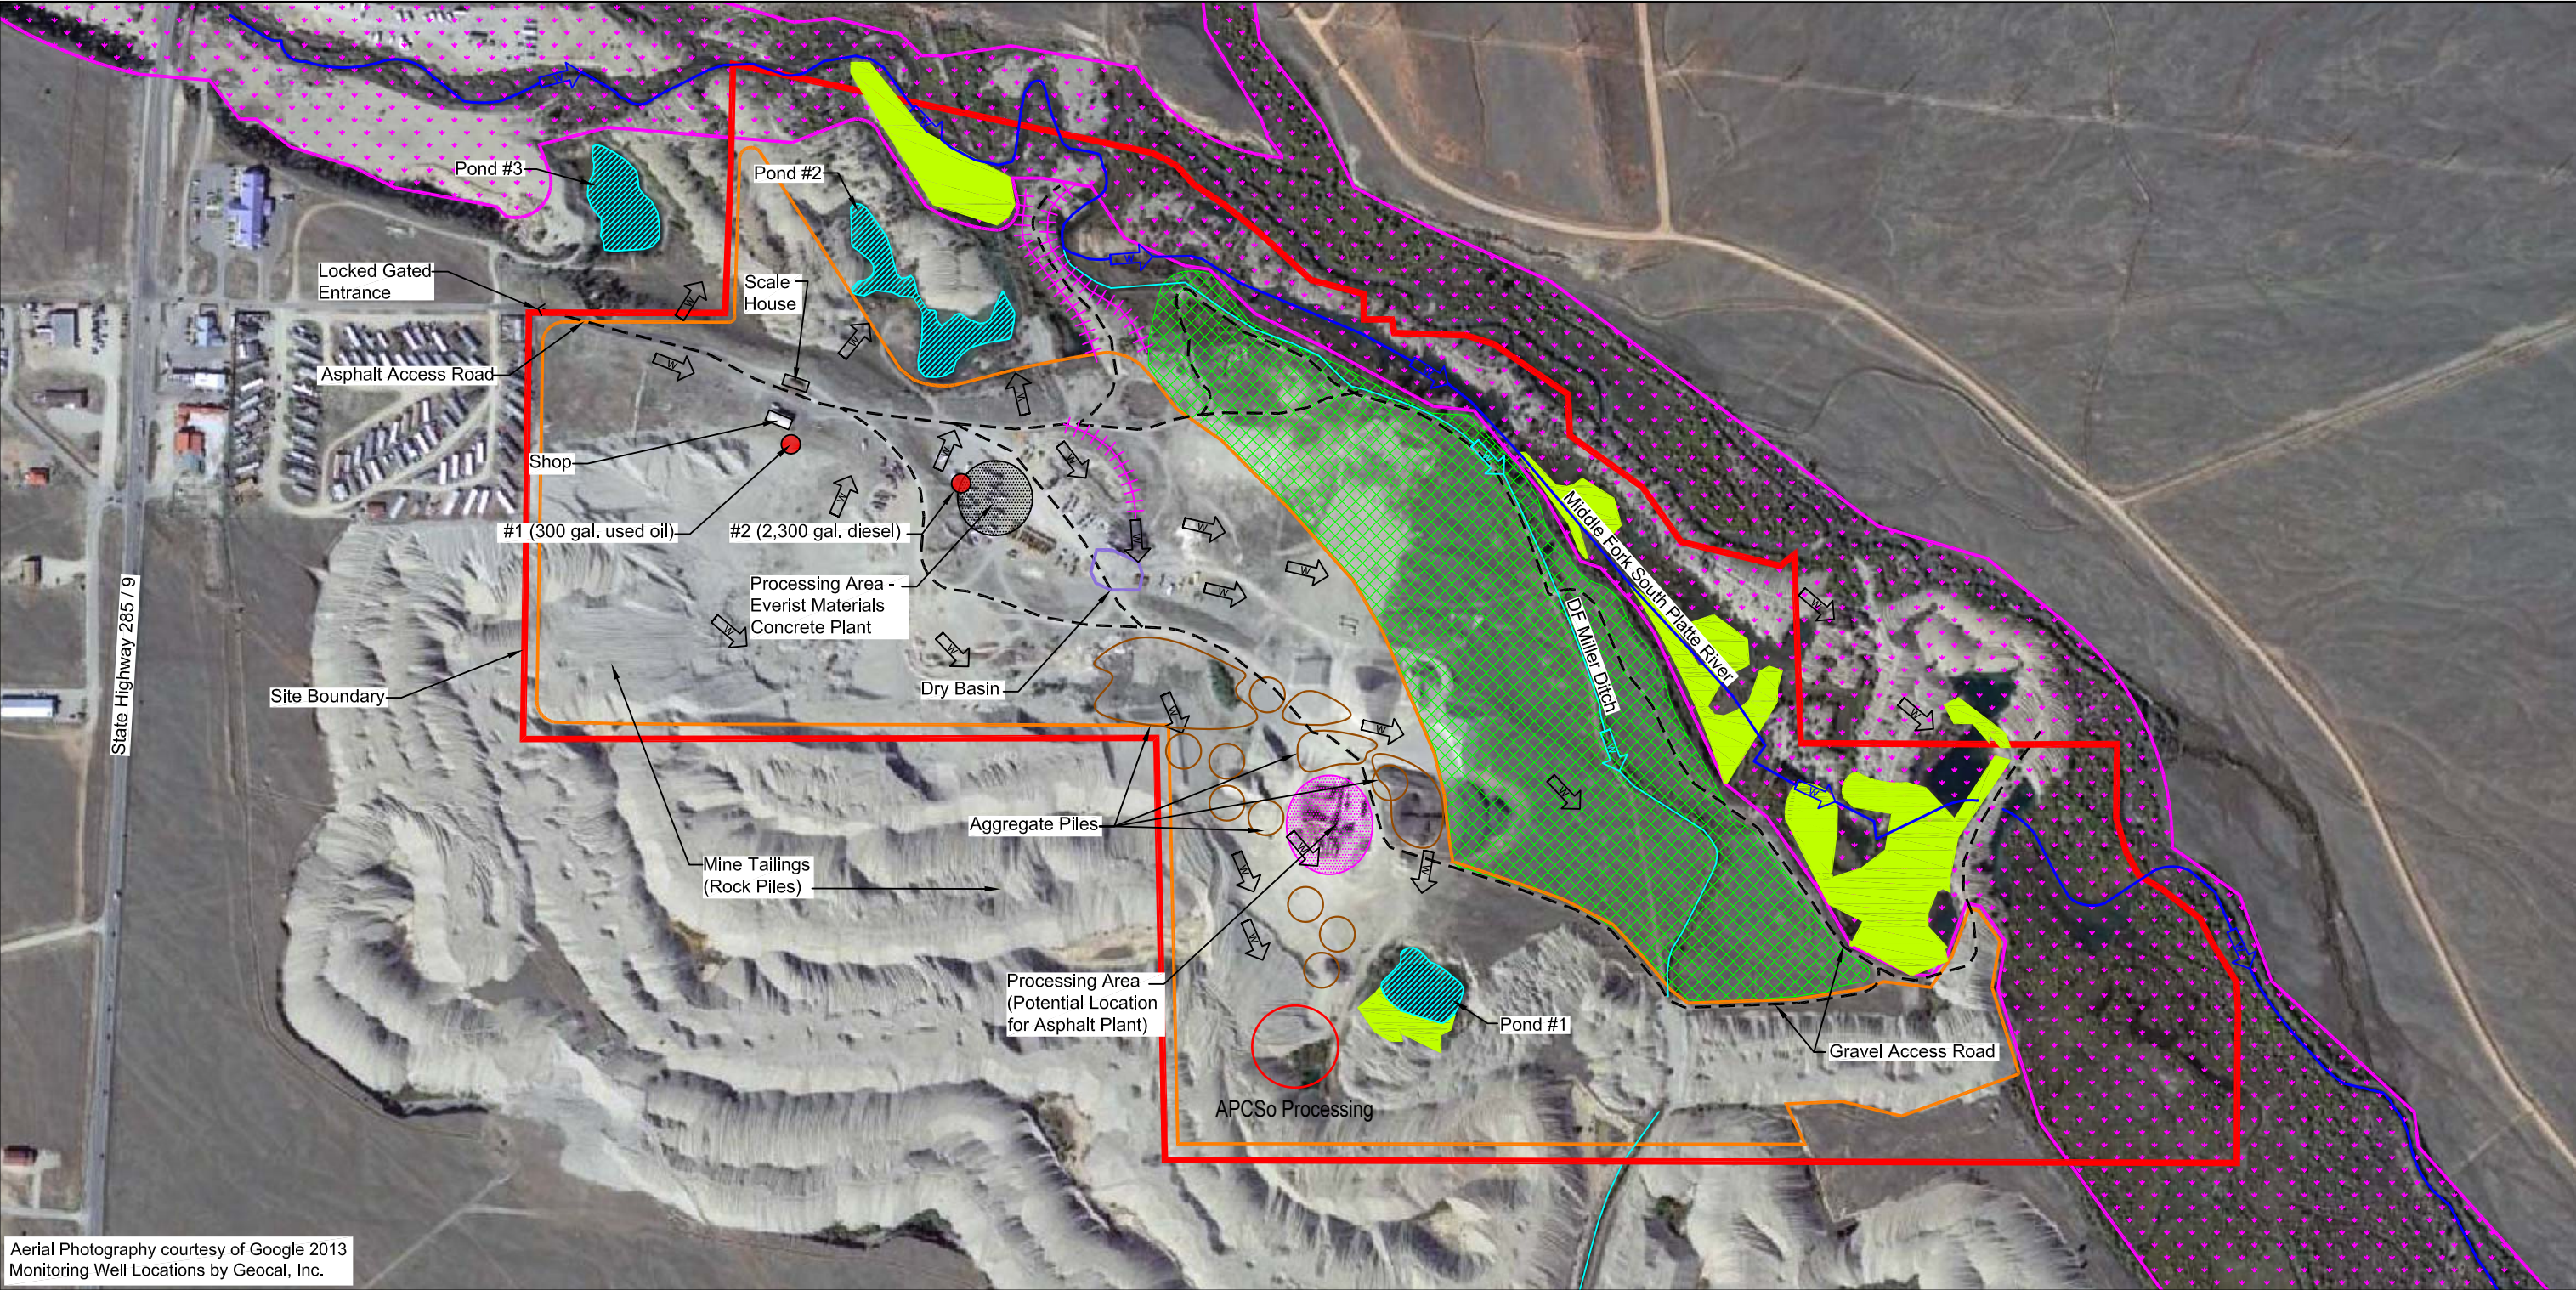

Aerial Photography courtesy of Google 2013
Monitoring Well Locations by Geocal, Inc.

LEGEND

- | | | | | | |
|--|---|--|--------------------------------|--|---|
| | Site Boundary - 217 Acres | | Middle Fork South Platte River | | Pond Location |
| | Mining Boundary / Everist Lease - 144 Acres | | DF Miller Ditch | | Aggregate Piles |
| | Flood Plain Boundary | | Rock Berm | | Aboveground Storage Tank (AST) Location |
| | Emergent Wetland | | Asphalt Paved Access Road | | Potential Concrete Plant Location |
| | Vegetative Buffer | | Gravel Access Road | | Potential Concrete Plant Location |
| | | | Directional Flow Arrow | | |

0 500
Approximate Scale in Feet

Pinyon
Environmental, Inc.

SITE MAP

*Fairplay Facility
22254 Highway 285
Fairplay, Colorado*

Site Location: Sections 2 and 3, Township 10S, Range 77W, 6th Principal Meridian

Pinyon Project Number: 1/08-320-01.6502

Drawn By: AMV

Figure 2

Reviewed By: CJR

Date: 12/02/2016