


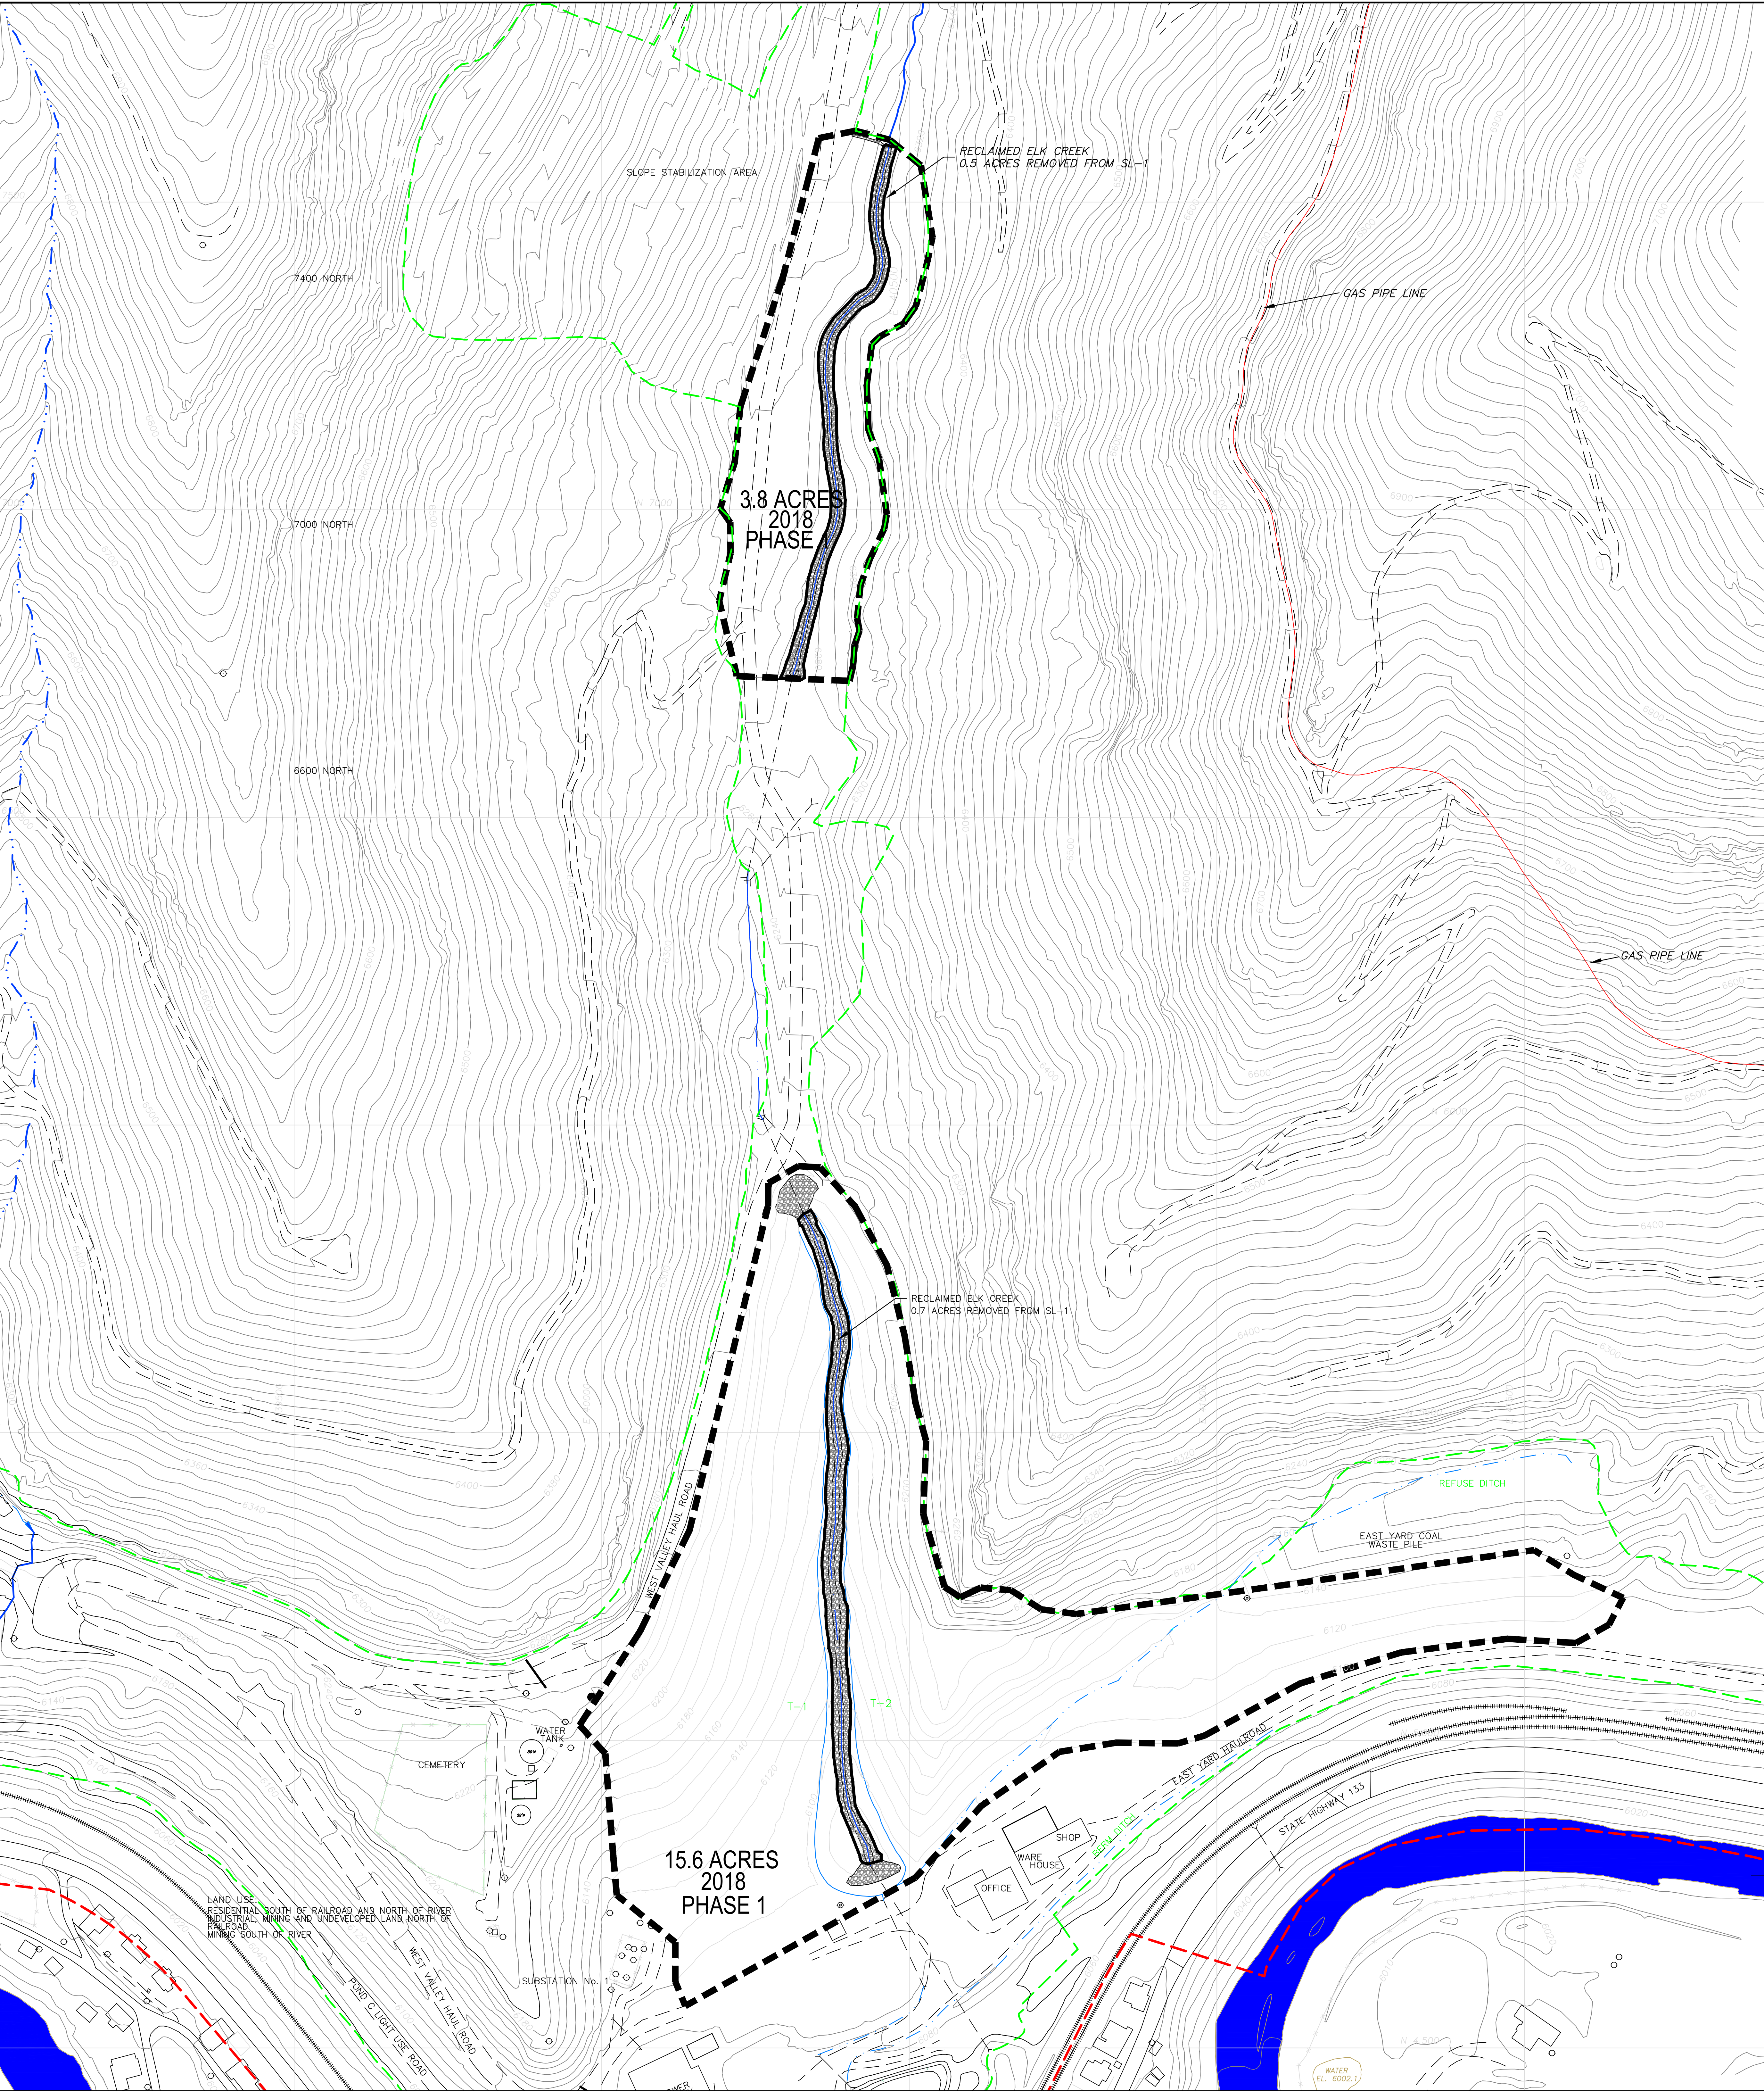


LEGEND

- PERMIT BOUNDARY
- DISTURBANCE AREA BOUNDARY
- DITCH
- CULVERT
- STREAM
- UNPAVED ROAD
- PAVED ROAD
- EXISTING TOPOGRAPHY
- POST MINE TOPOGRAPHY

PROFESSIONAL ENGINEER'S STATEMENT
I, Michael W. Ludlow, state that this map was prepared under my supervision and all the information presented hereon is true and correct to the best of my knowledge and information.

Date Michael W. Ludlow, CO P.E. 24046

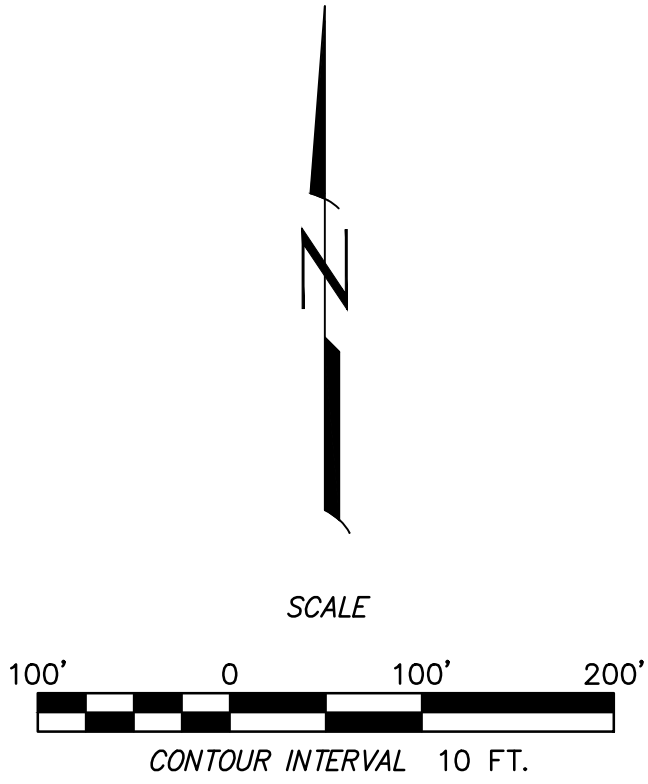

1					
0	REMOVE 2' PERIMETER AROUND CREEK	6/14/2019	DAS		
REV	REVISIONS	DATE	DESIGN BY	DRAWN BY	REVIEWED AND CHECKED BY
 P.O. Box 535 Somerset, CO. 81434 PROJECT: SANBORN CREEK & ELK CREEK MINES DRAWING TITLE: AREAS FOR SL-1 PHASE 1 RELEASE CREEK PERIMETER REMOVED Sheet 1 Of 1 Sheets SCALE: AS SHOWN DRAWING No.					