


Mined Area
To Be Mined

Notes:

All feature locations, approximate.
All access roads, 20 ft wide.
Strip mine gravel operation. Excess overburden and mine waste from the Hogue River Pit will be used for backfill in order to achieve approximate original contour. Mining area will have a ten foot setback from the permit boundary
Fences owned by HRLP

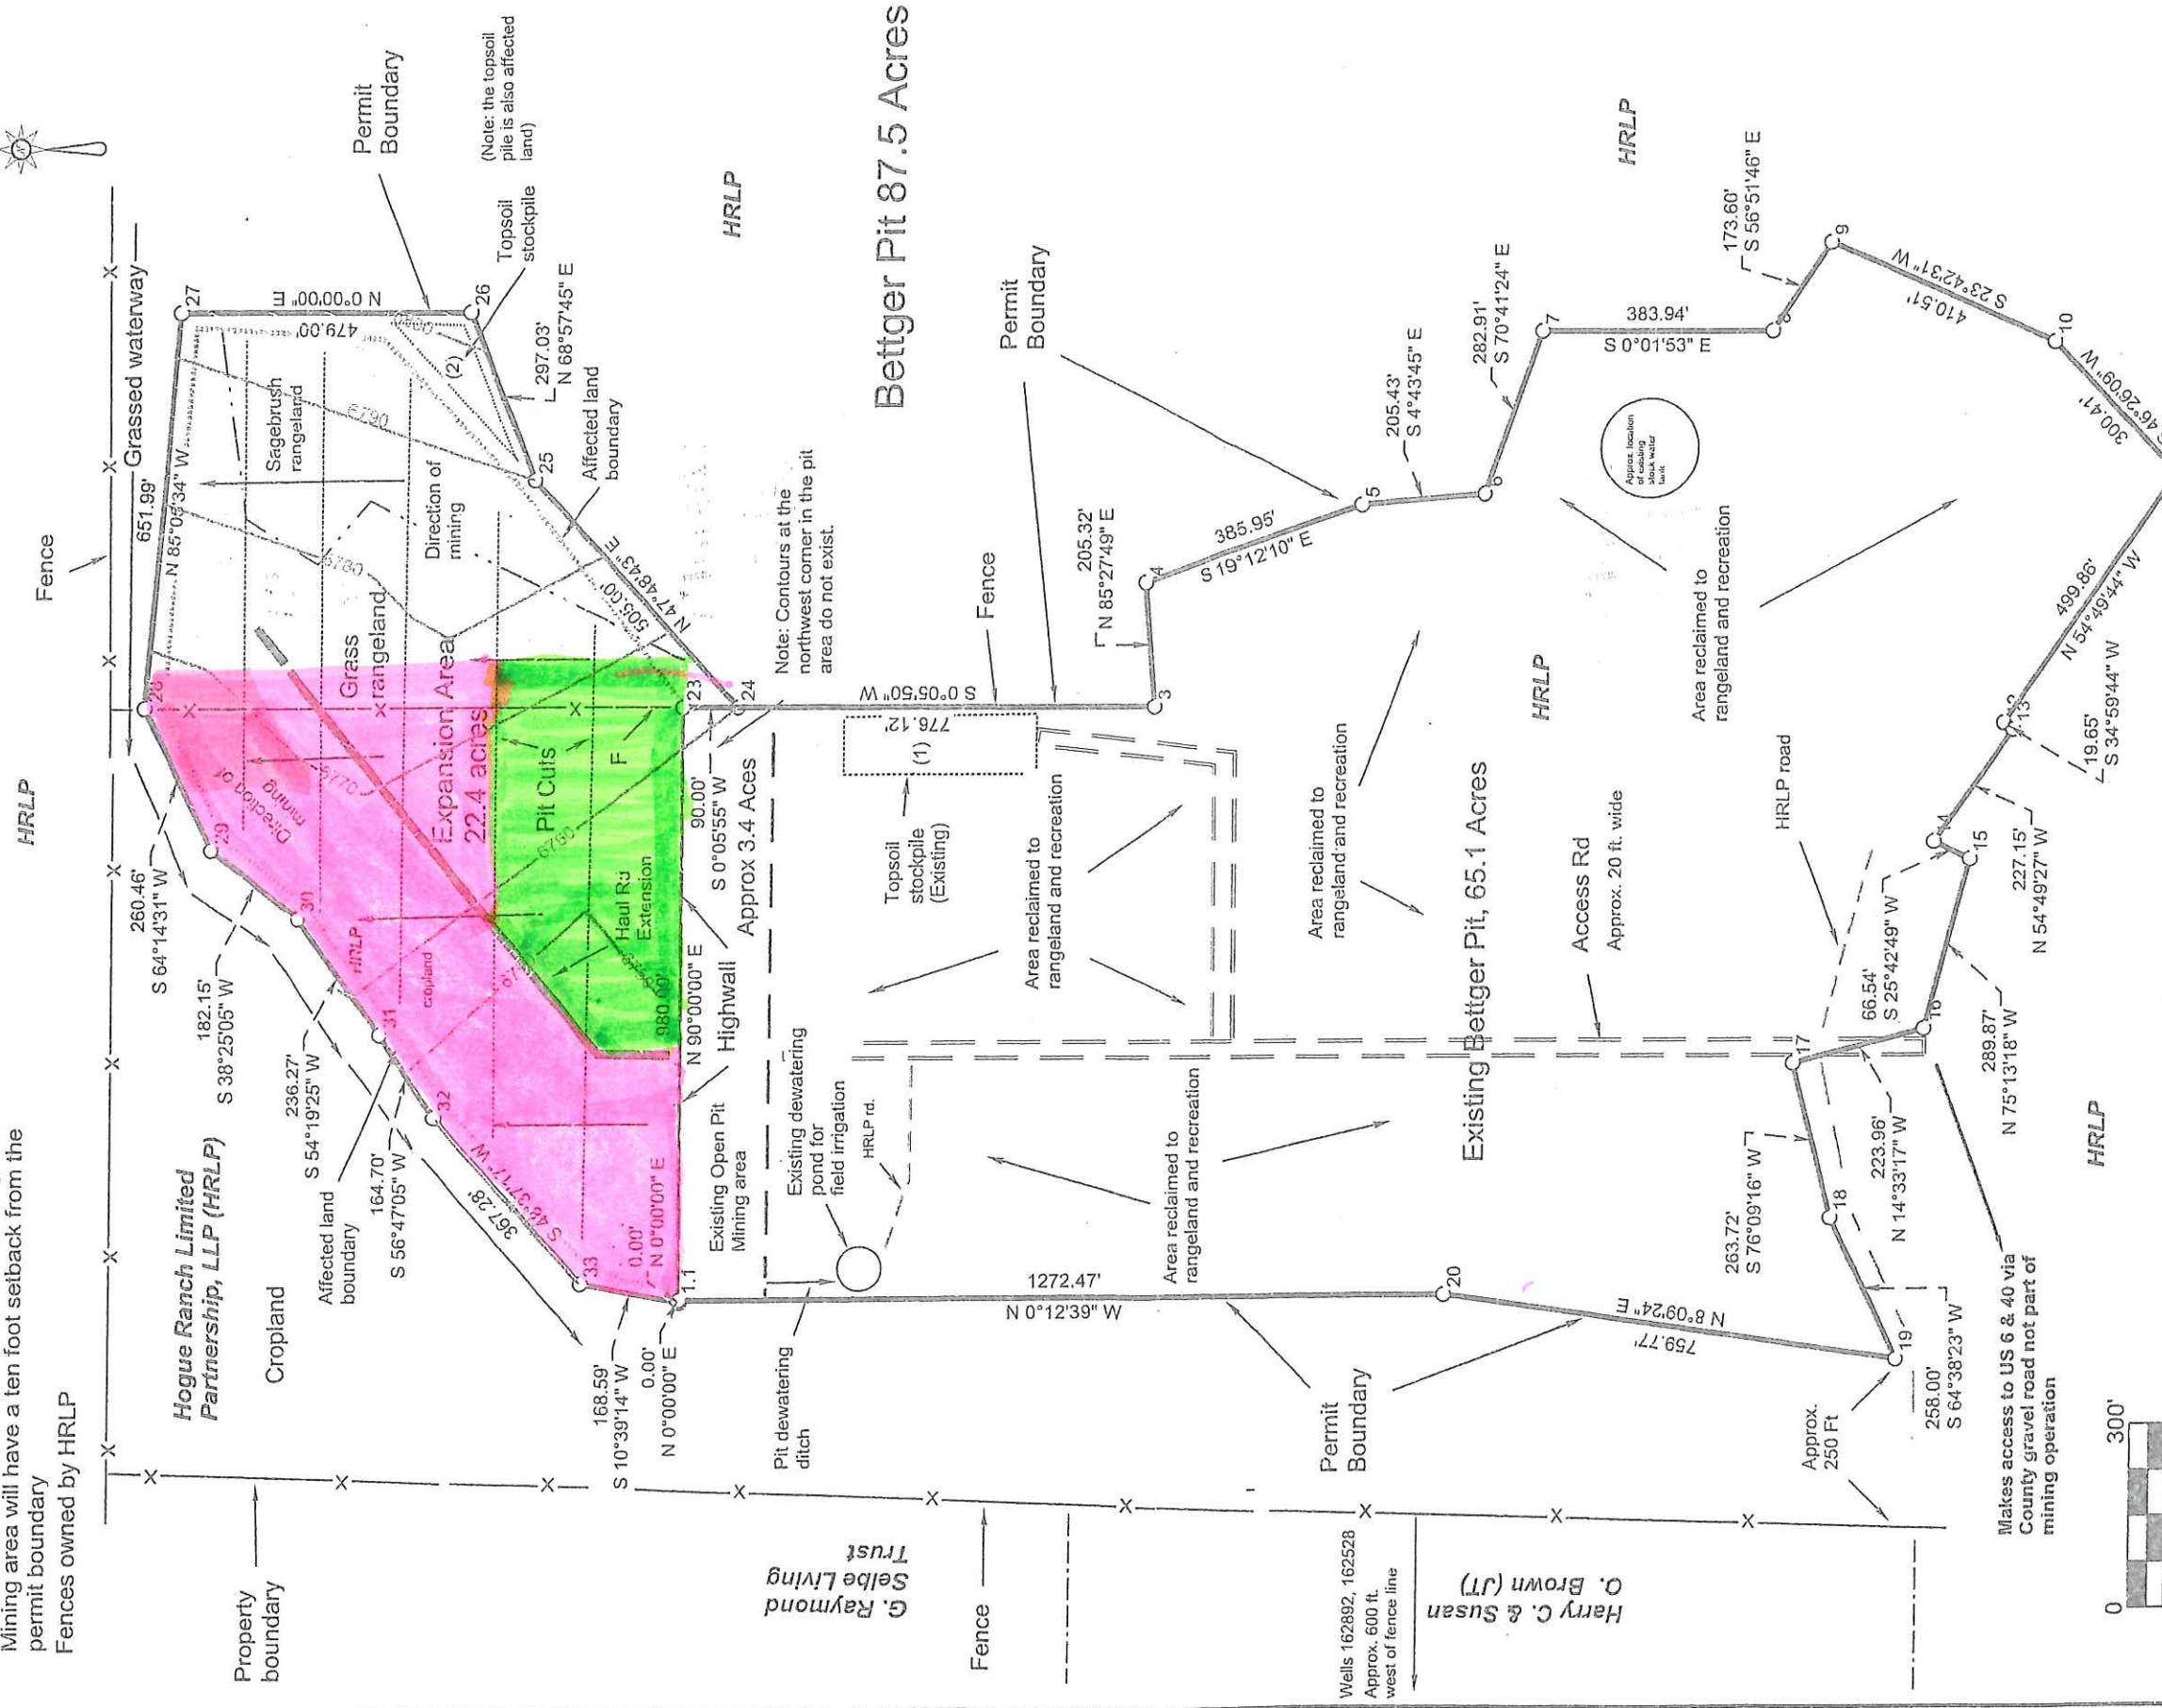

Note: The existing Bettger and amended Pre-Mining and Mine Plan Maps are incorporated by reference. This Exhibit C showing all features is included to clarify and to help explain the expansion area.

FILE NAME Bettger Pit		DRAWN BY RPM, Inc.	
SCALE 300 Ft/in	DATE 12-8-2010	SHEET 1/1	
JOB \$JOB	REVISION 1/1		

This map drawn with TRAVERSE PC, Software

Access, CR B-9
N4485130
E13 336303.5 NAD83

Exhibit C

Pre-Mining and Mine Plan Map