

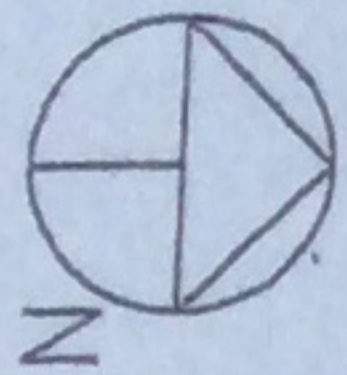
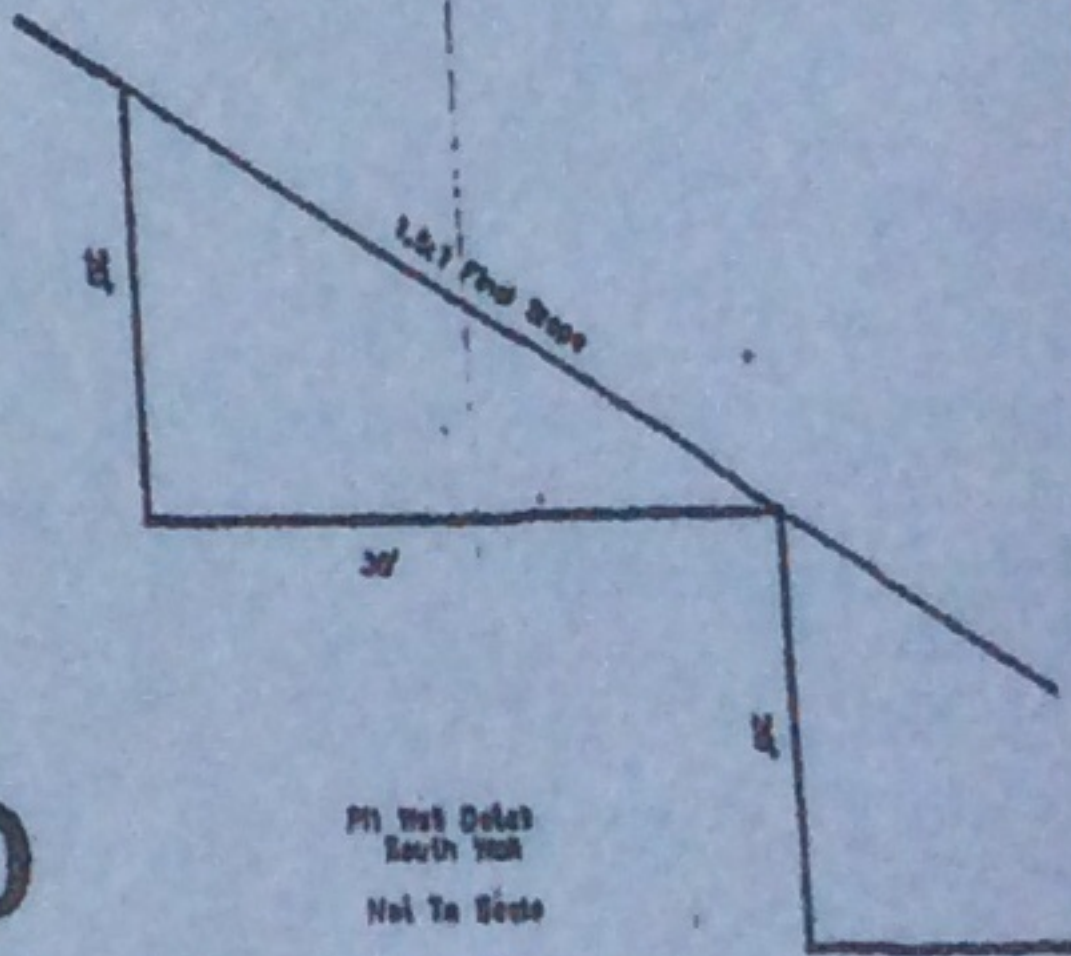
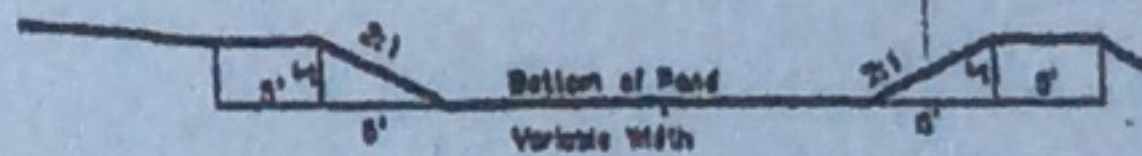
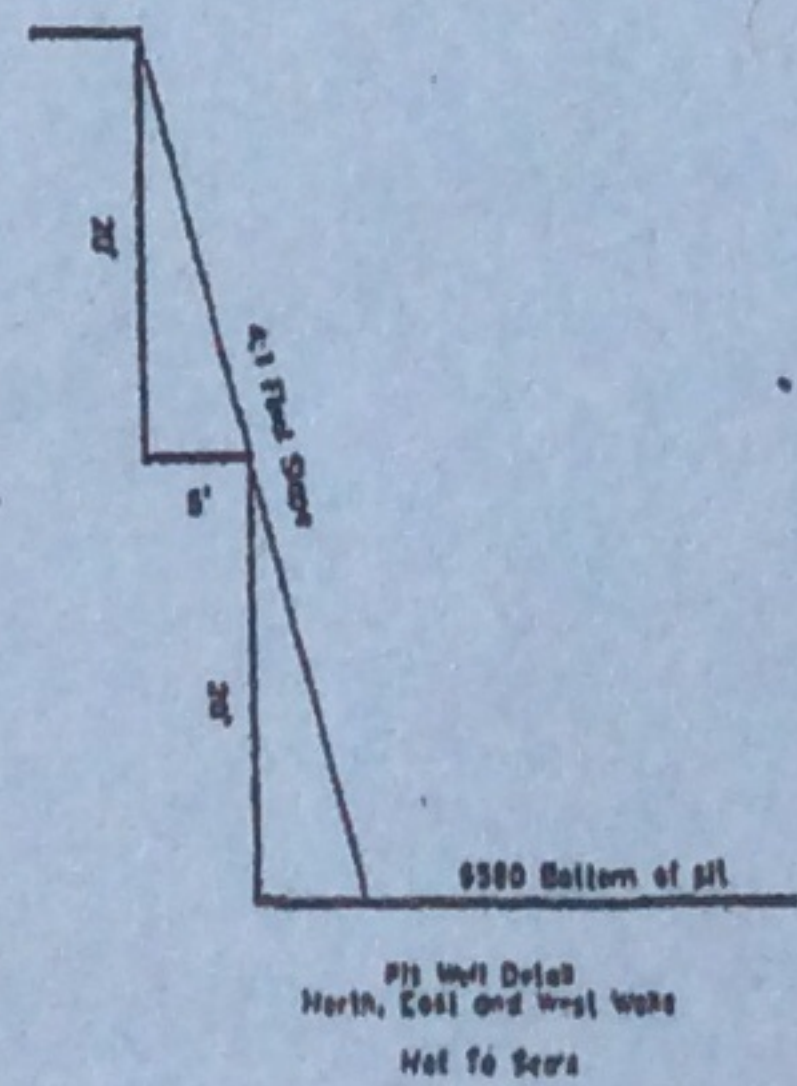
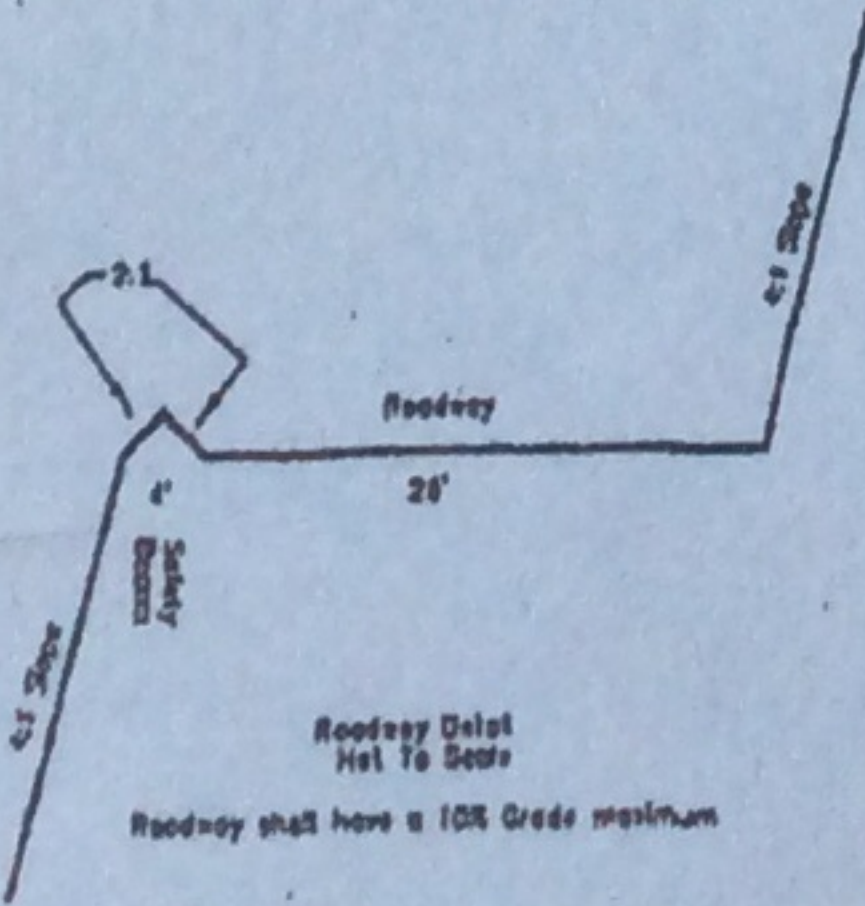
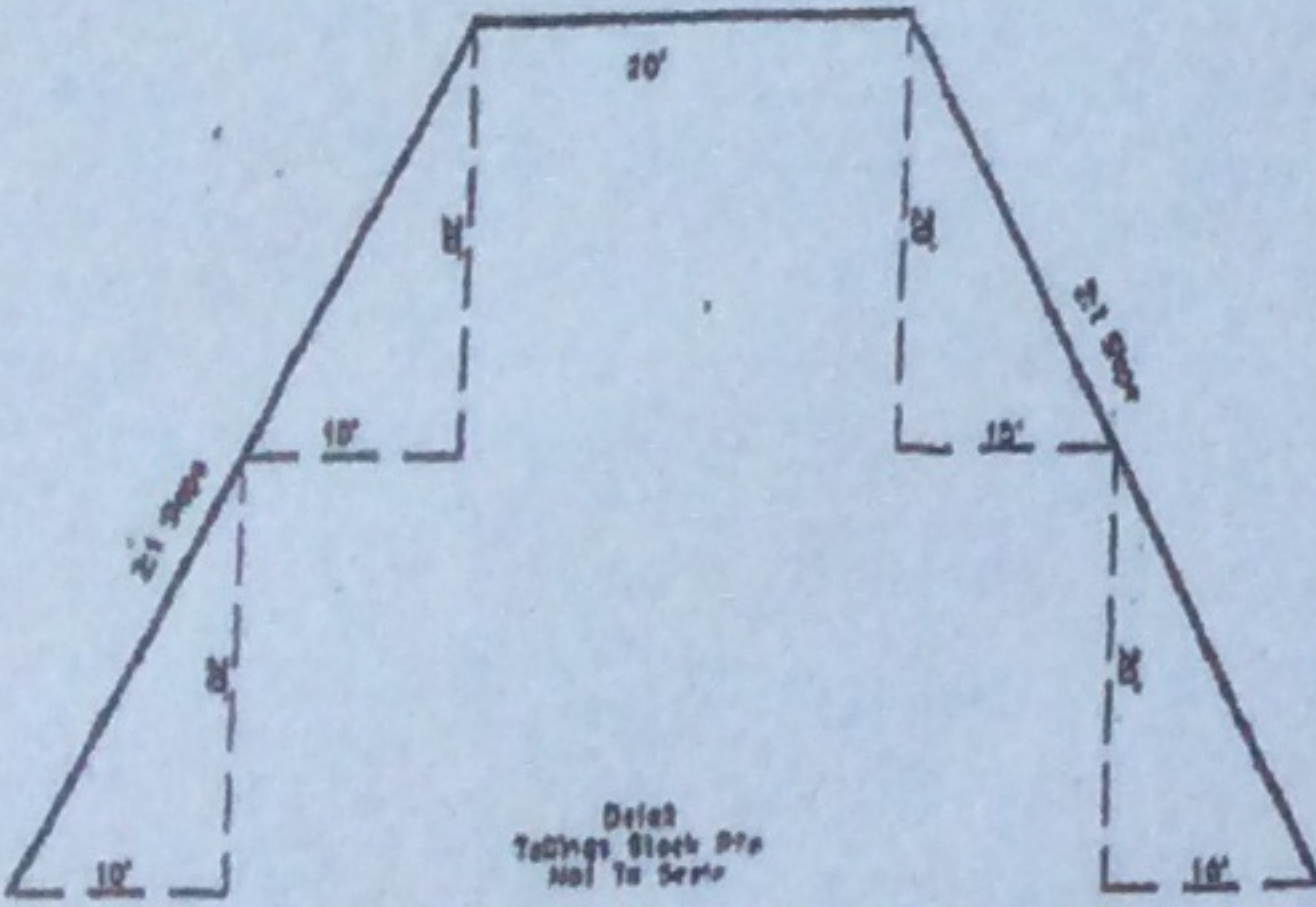


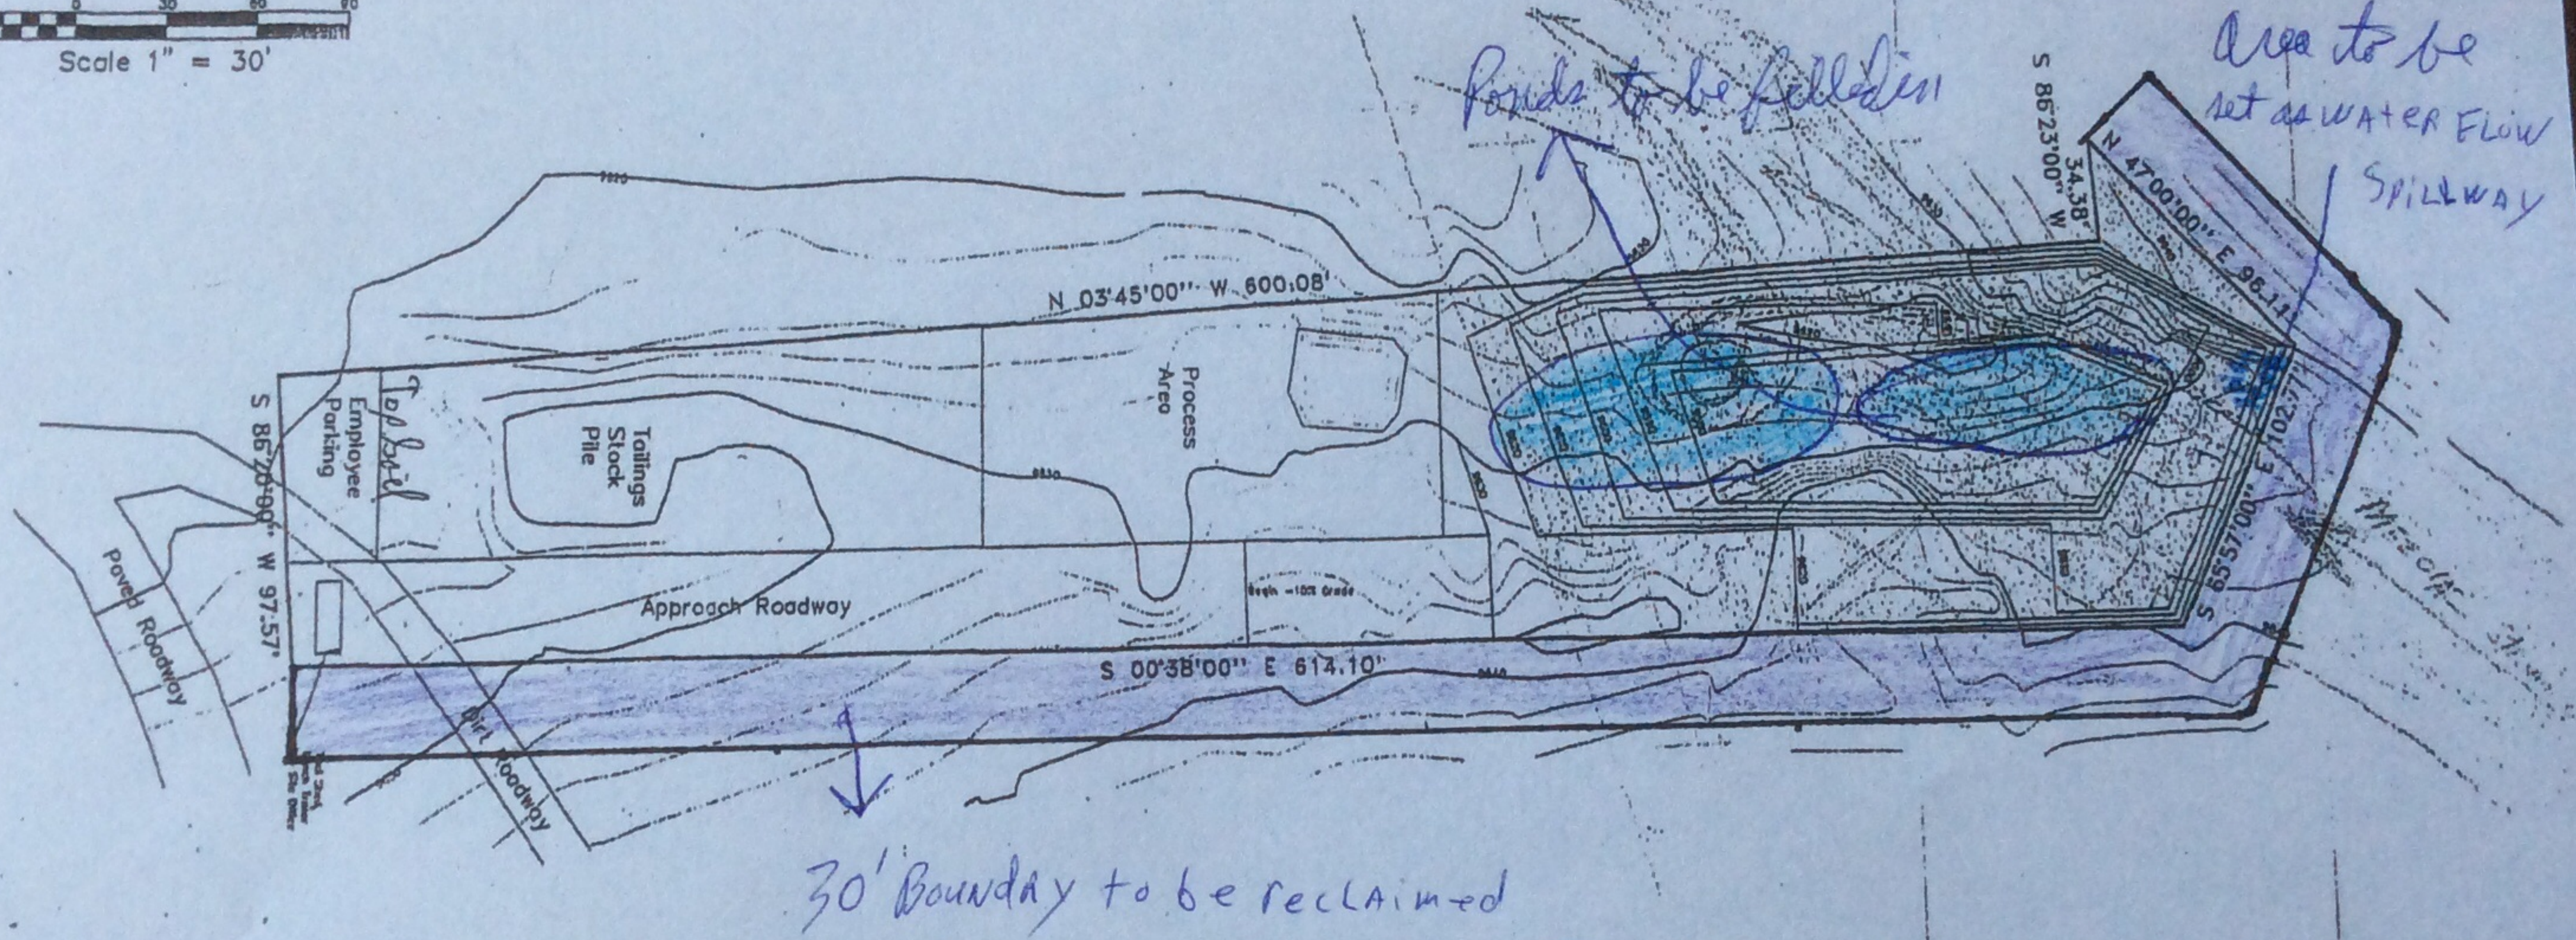

7-3-2018

Map Updated 6/25/2019

Scott Blue Number 2 M-2007-031 Mine Plan

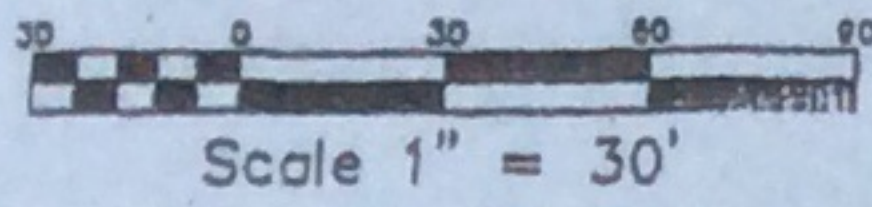

RECEIVED

JUN 29 2015

DIVISION OF RECLAMATION
MINING AND SAFETY

Drawn By: CSM
Date: 2-20-07
Scale: 1/4" = 100'
Crown Point

Crown Point
Land
Services

P.O. Box 111
Crown Point, IN 46032-0111
773-279-0000
773-279-0001
773-279-0002

EXHIBIT-E