
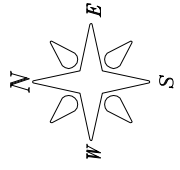


BACULITE MESA, LLC.

BACULITE MESA PIT - M-1997-011

ANNUAL REPORT MAP - 2018-2019

OWNERSHIP AFFECTED LANDS
 BACULITE MESA, LLC.
 5040 ACOMA ST.
 DENVER, CO 80205

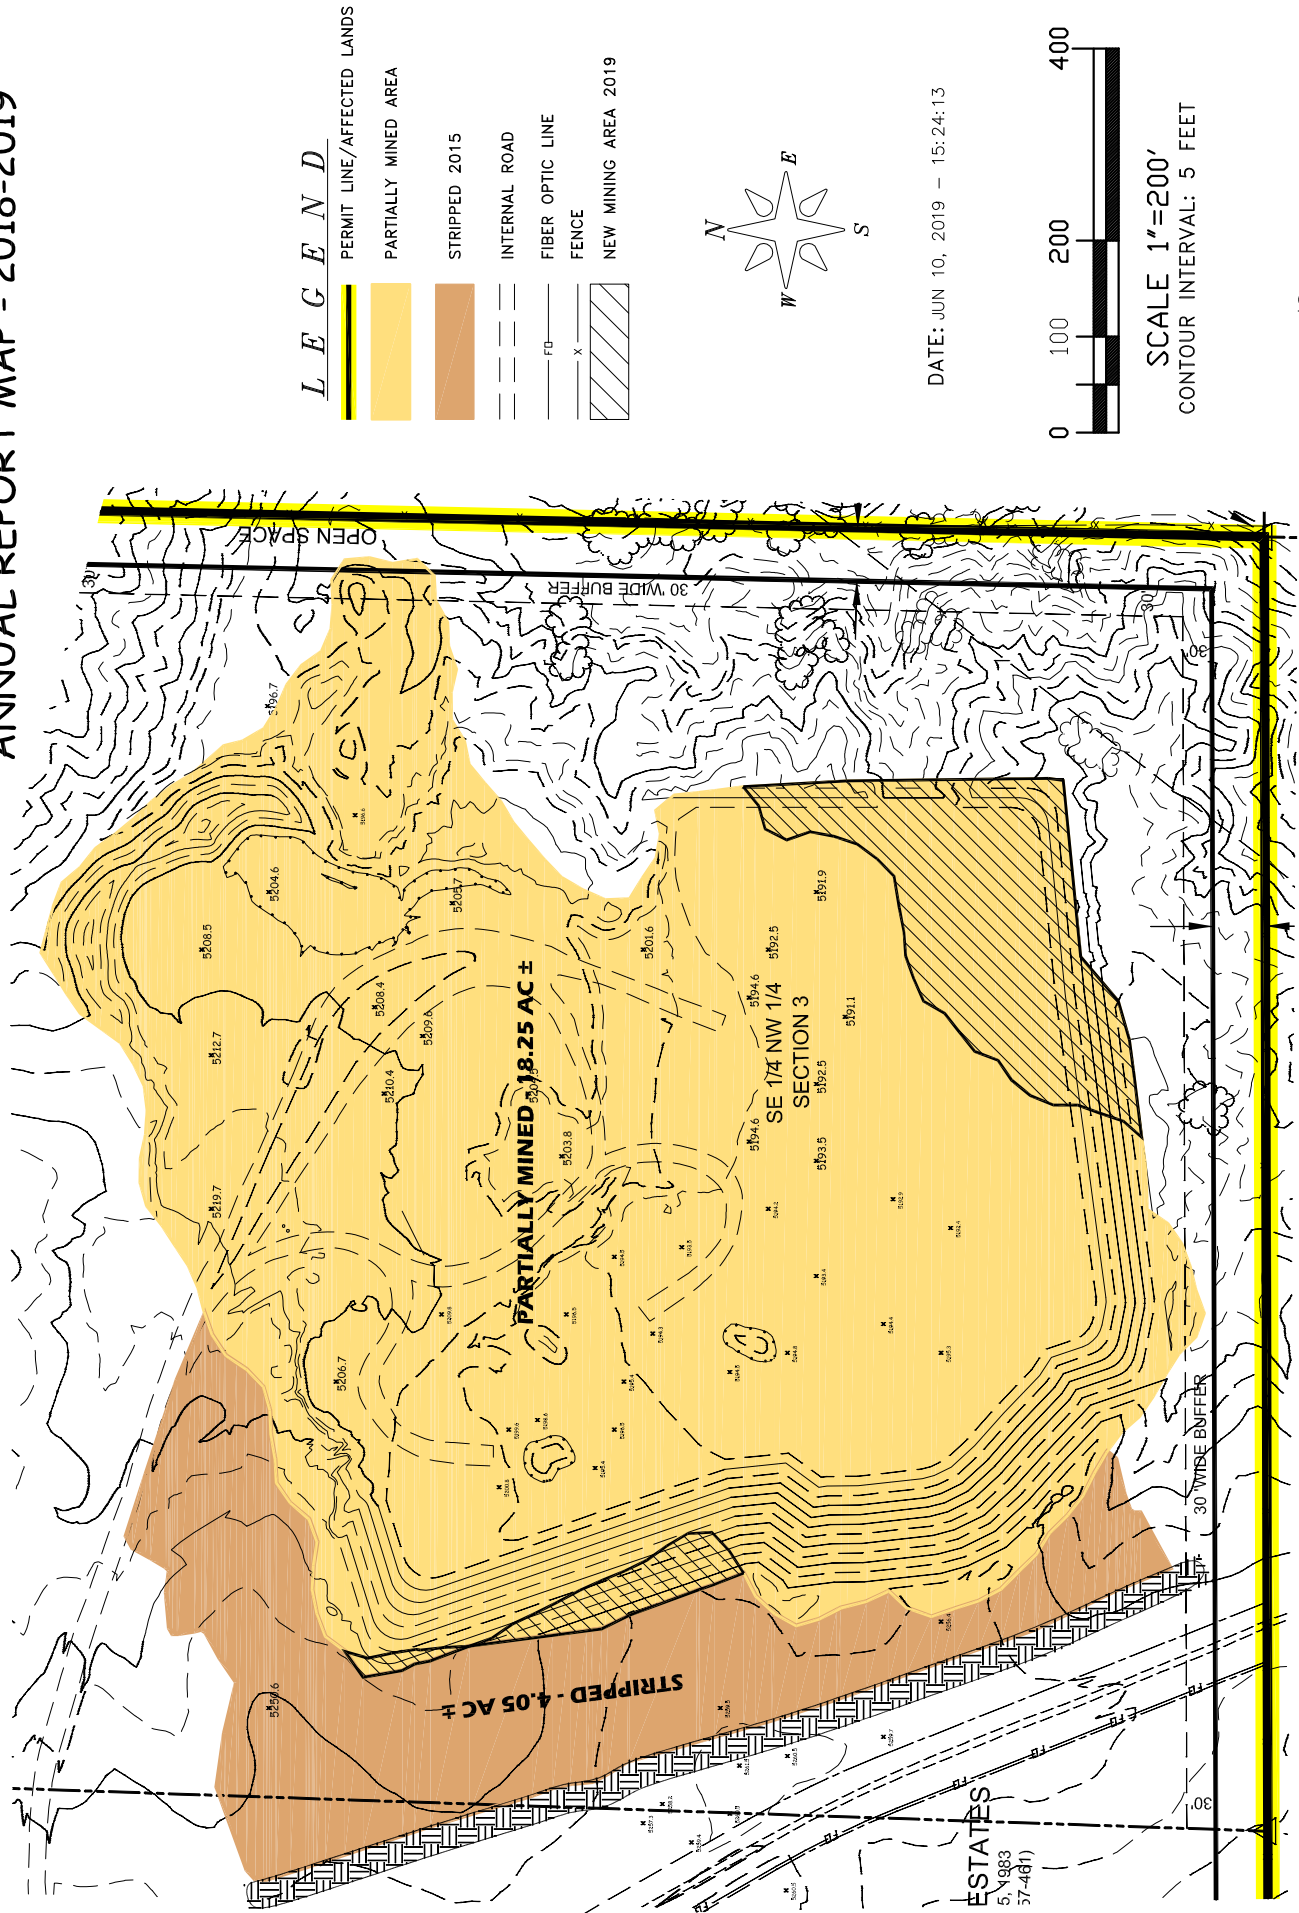

DATE: JUN 10, 2019 - 15:24:13



SCALE 1"=200'
 CONTOUR INTERVAL: 5 FEET

Signature
 PREPARED BY: ENVIRONMENT, INC.