
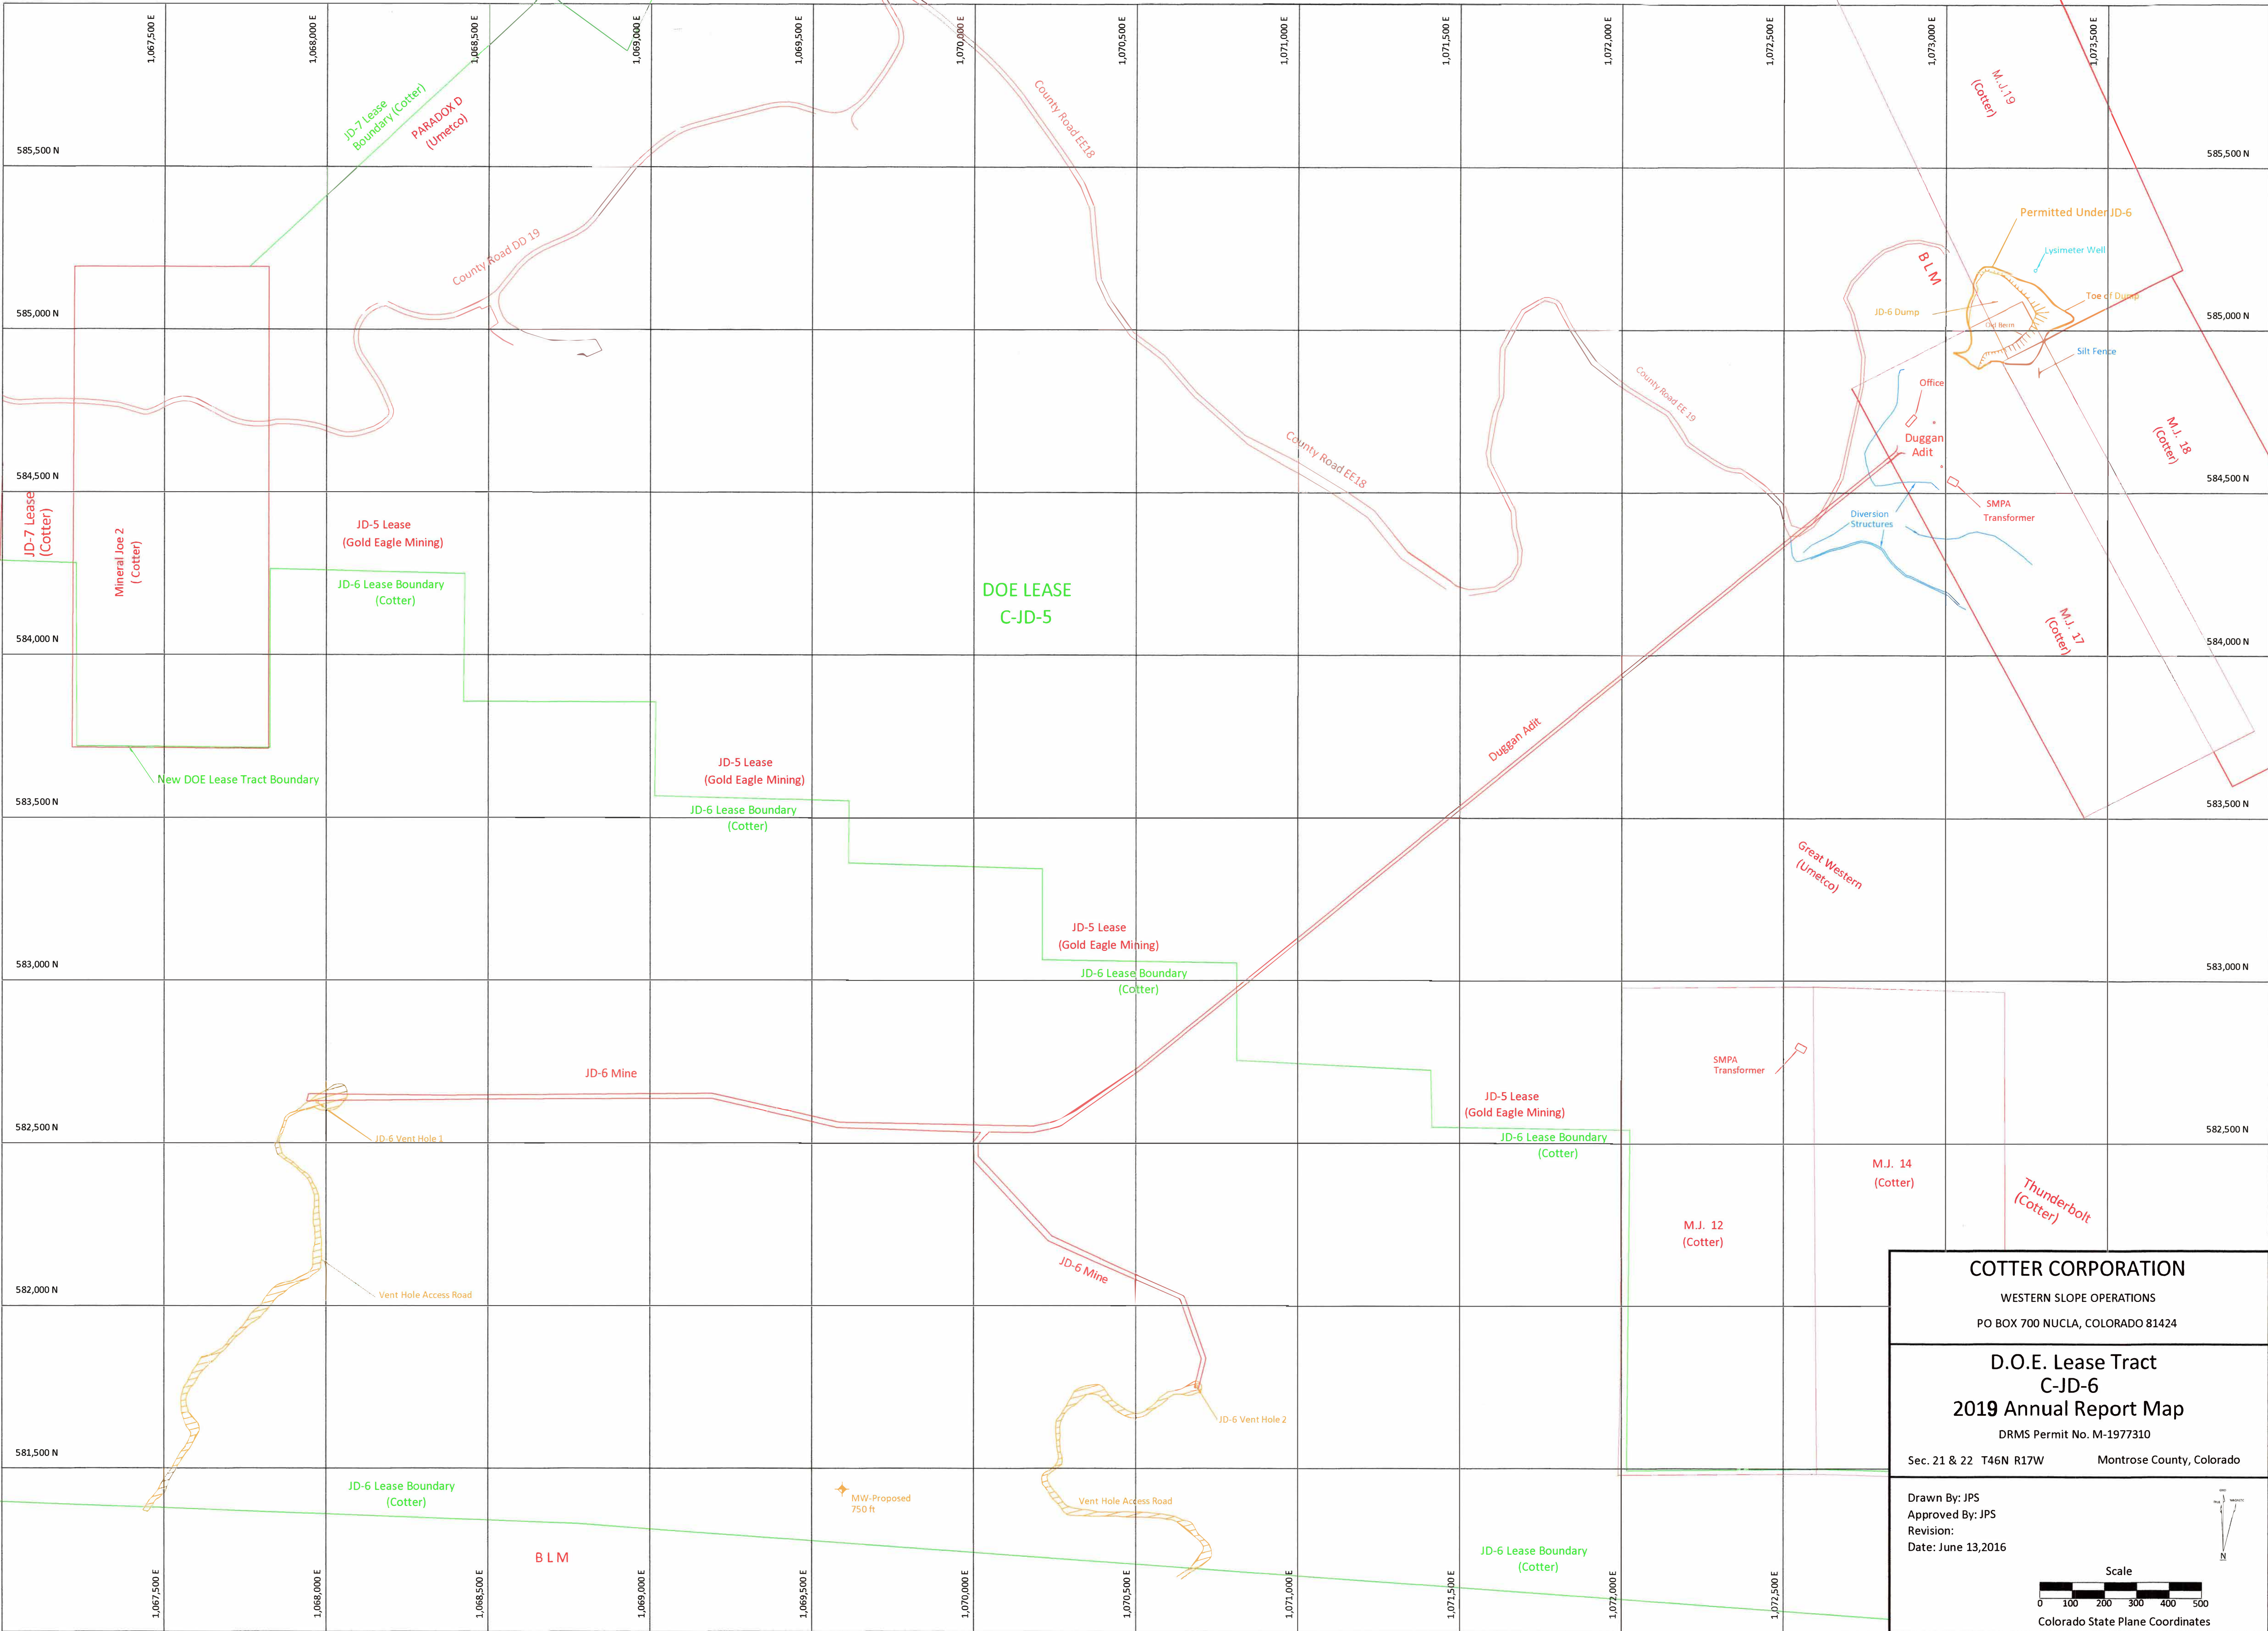
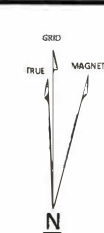


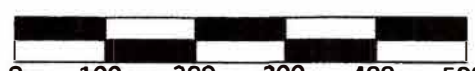

|   |   |
|---|---|
| <b>COTTER CORPORATION</b><br>WESTERN SLOPE OPERATIONS<br>PO BOX 700 NUCLA, COLORADO 81424                                                              |   |
| <b>D.O.E. Lease Tract<br/>C-JD-6</b><br><b>2019 Annual Report Map</b><br>DRMS Permit No. M-1977310<br>Sec. 21 & 22 T46N R17W Montrose County, Colorado |   |
| Drawn By: JPS<br>Approved By: JPS<br>Revision:<br>Date: June 13, 2016                                                                                  | <br><br><br>Scale<br>0 100 200 300 400 500<br>Colorado State Plane Coordinates |