


ADJOINING OWNER:
EDWIN SENECA STEEL AND GERA NE A. STEEL
P.O. BOX 1125
BUENA VISTA, COLORADO 8121
BOOK 526, PAGE 262
S89°45'58"E 1091.03'

PROPERTY LINE AND
PERMIT CONVERSION BOUNDARY
FENCE LINE 3-5' SOUTH OF PERMIT BOUNDARY

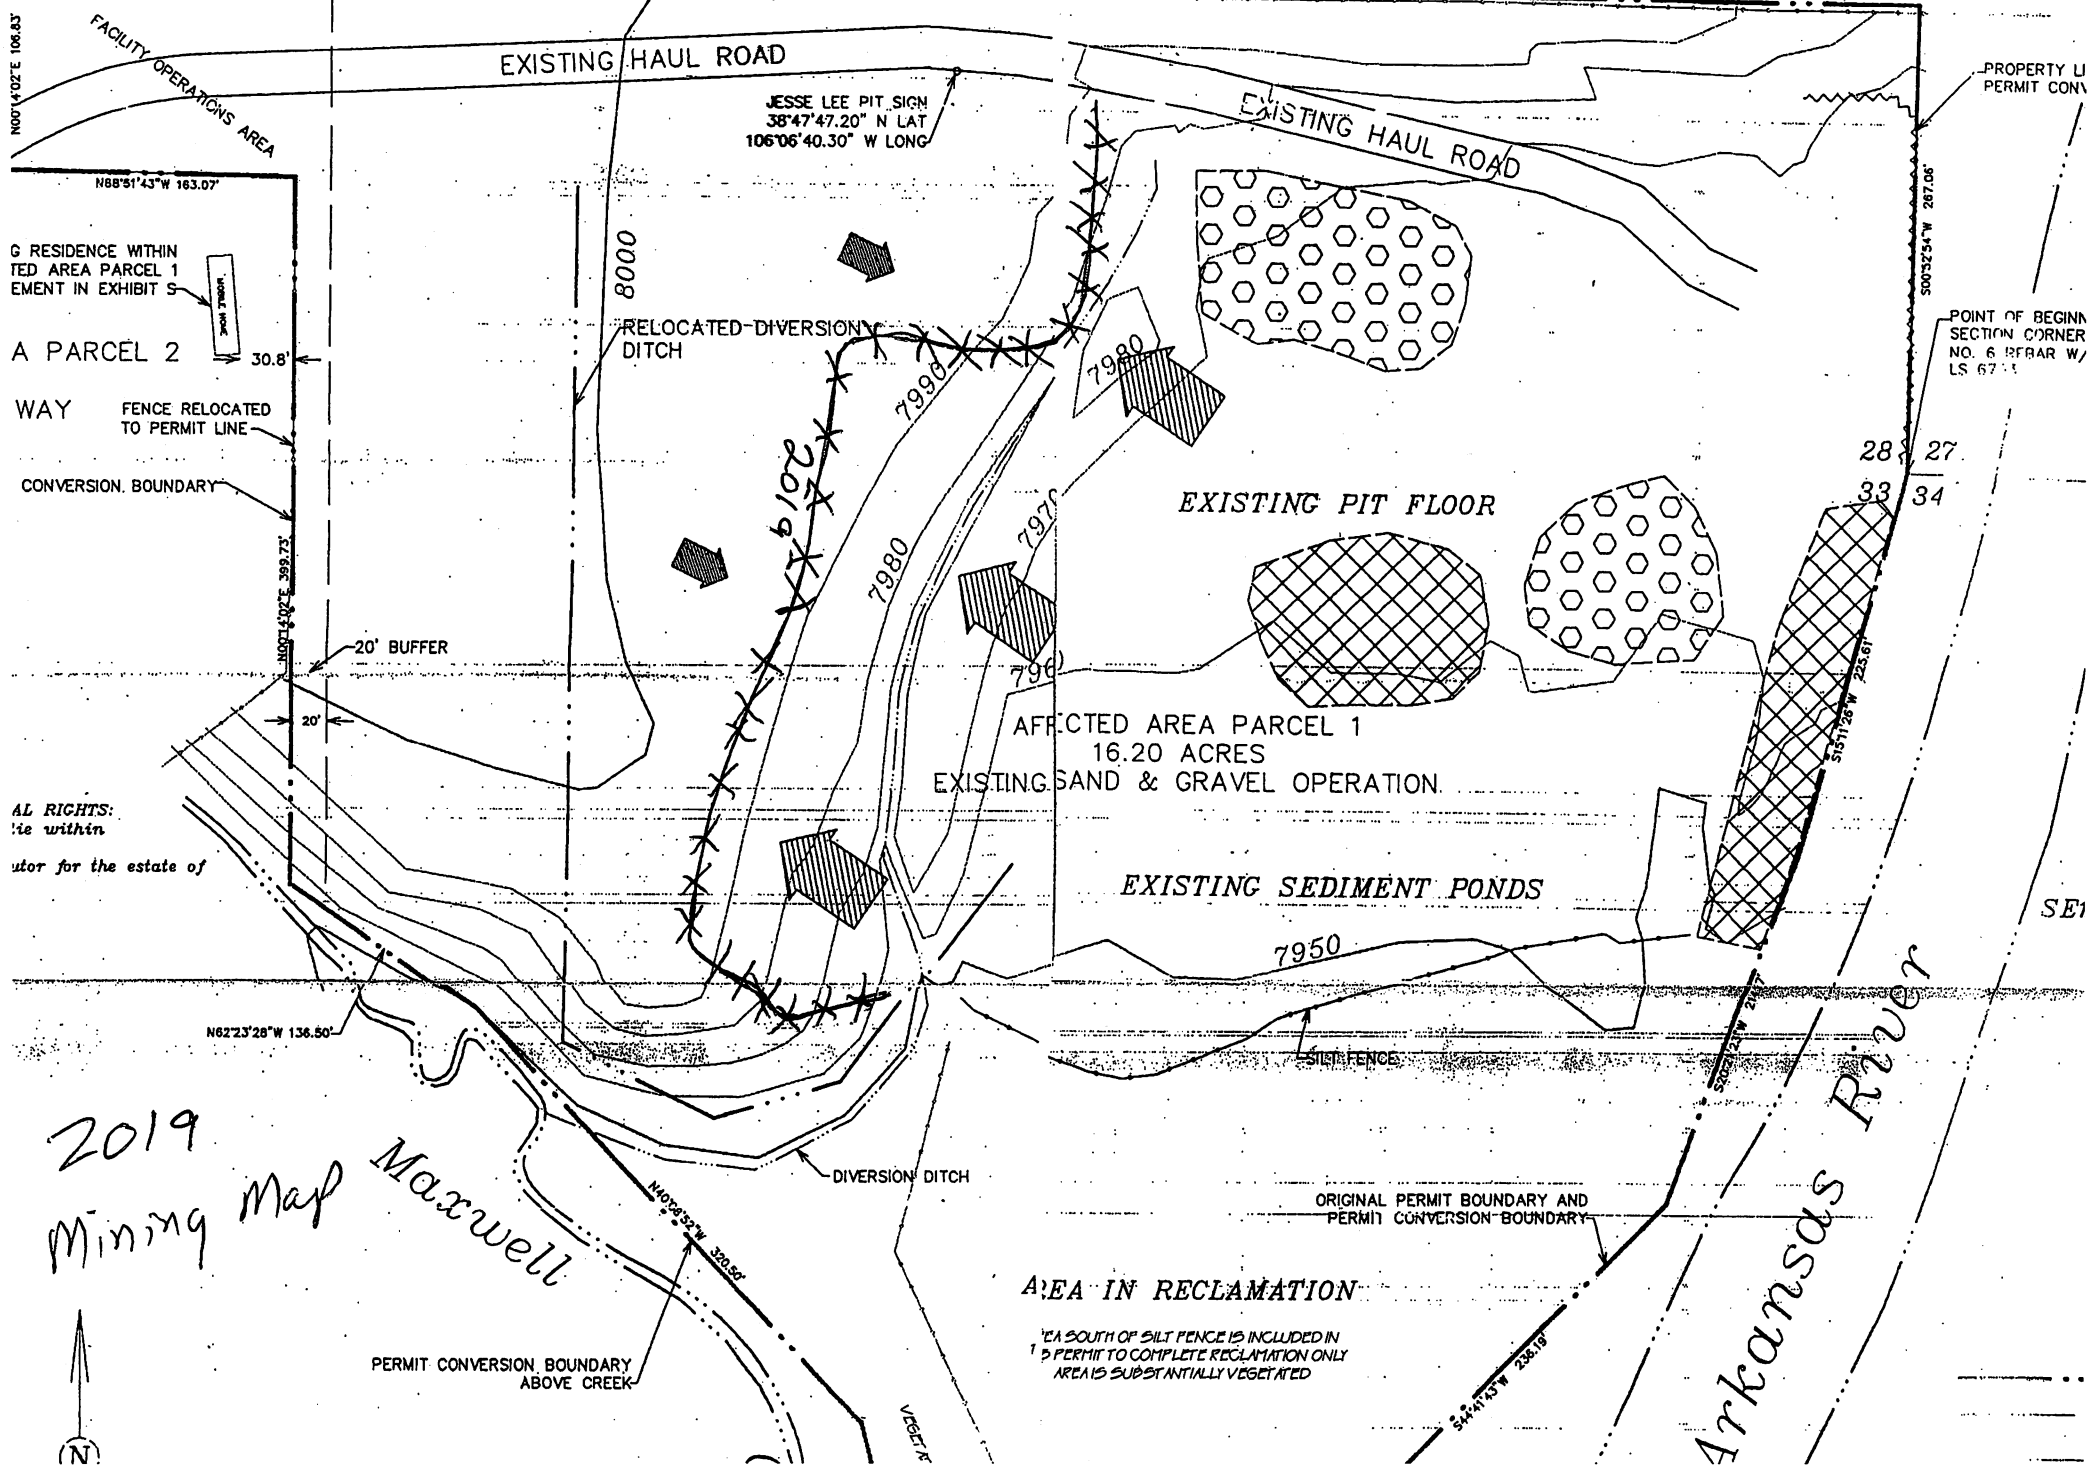

G RESIDENCE WITHIN
ED AREA PARCEL 1
EMENT IN EXHIBIT 5

A PARCEL 2

WAY FENCE RELOCATED
TO PERMIT LINE

CONVERSION BOUNDARY

AL RIGHTS:
lie within
utor for the estate of

2019
Mining Map Maxwell



POINT OF BEGIN
SECTION CORNER
NO. 6 BEAR W/
LS 67.1

AREA SOUTH OF SILT FENCE IS INCLUDED IN
PERMIT TO COMPLETE RECLAMATION ONLY
AREA IS SUBSTANTIALLY VEGETATED