


NOTE:

- 1) DATE OF SURVEY – DECEMBER 20, 2017
- 2) SURVEYED BY LLOYD W. POWERS (PLS#13901)
- 3) FUTURE MINING WILL BE CONDUCTED AT A 3:1 SLOPE.
- 4) ACCESS ROAD ALSO USED BY PROPERTY OWNER.
- 5) HORIZONTAL DATUM: NAD 83 COLORADO NORTH ZONE

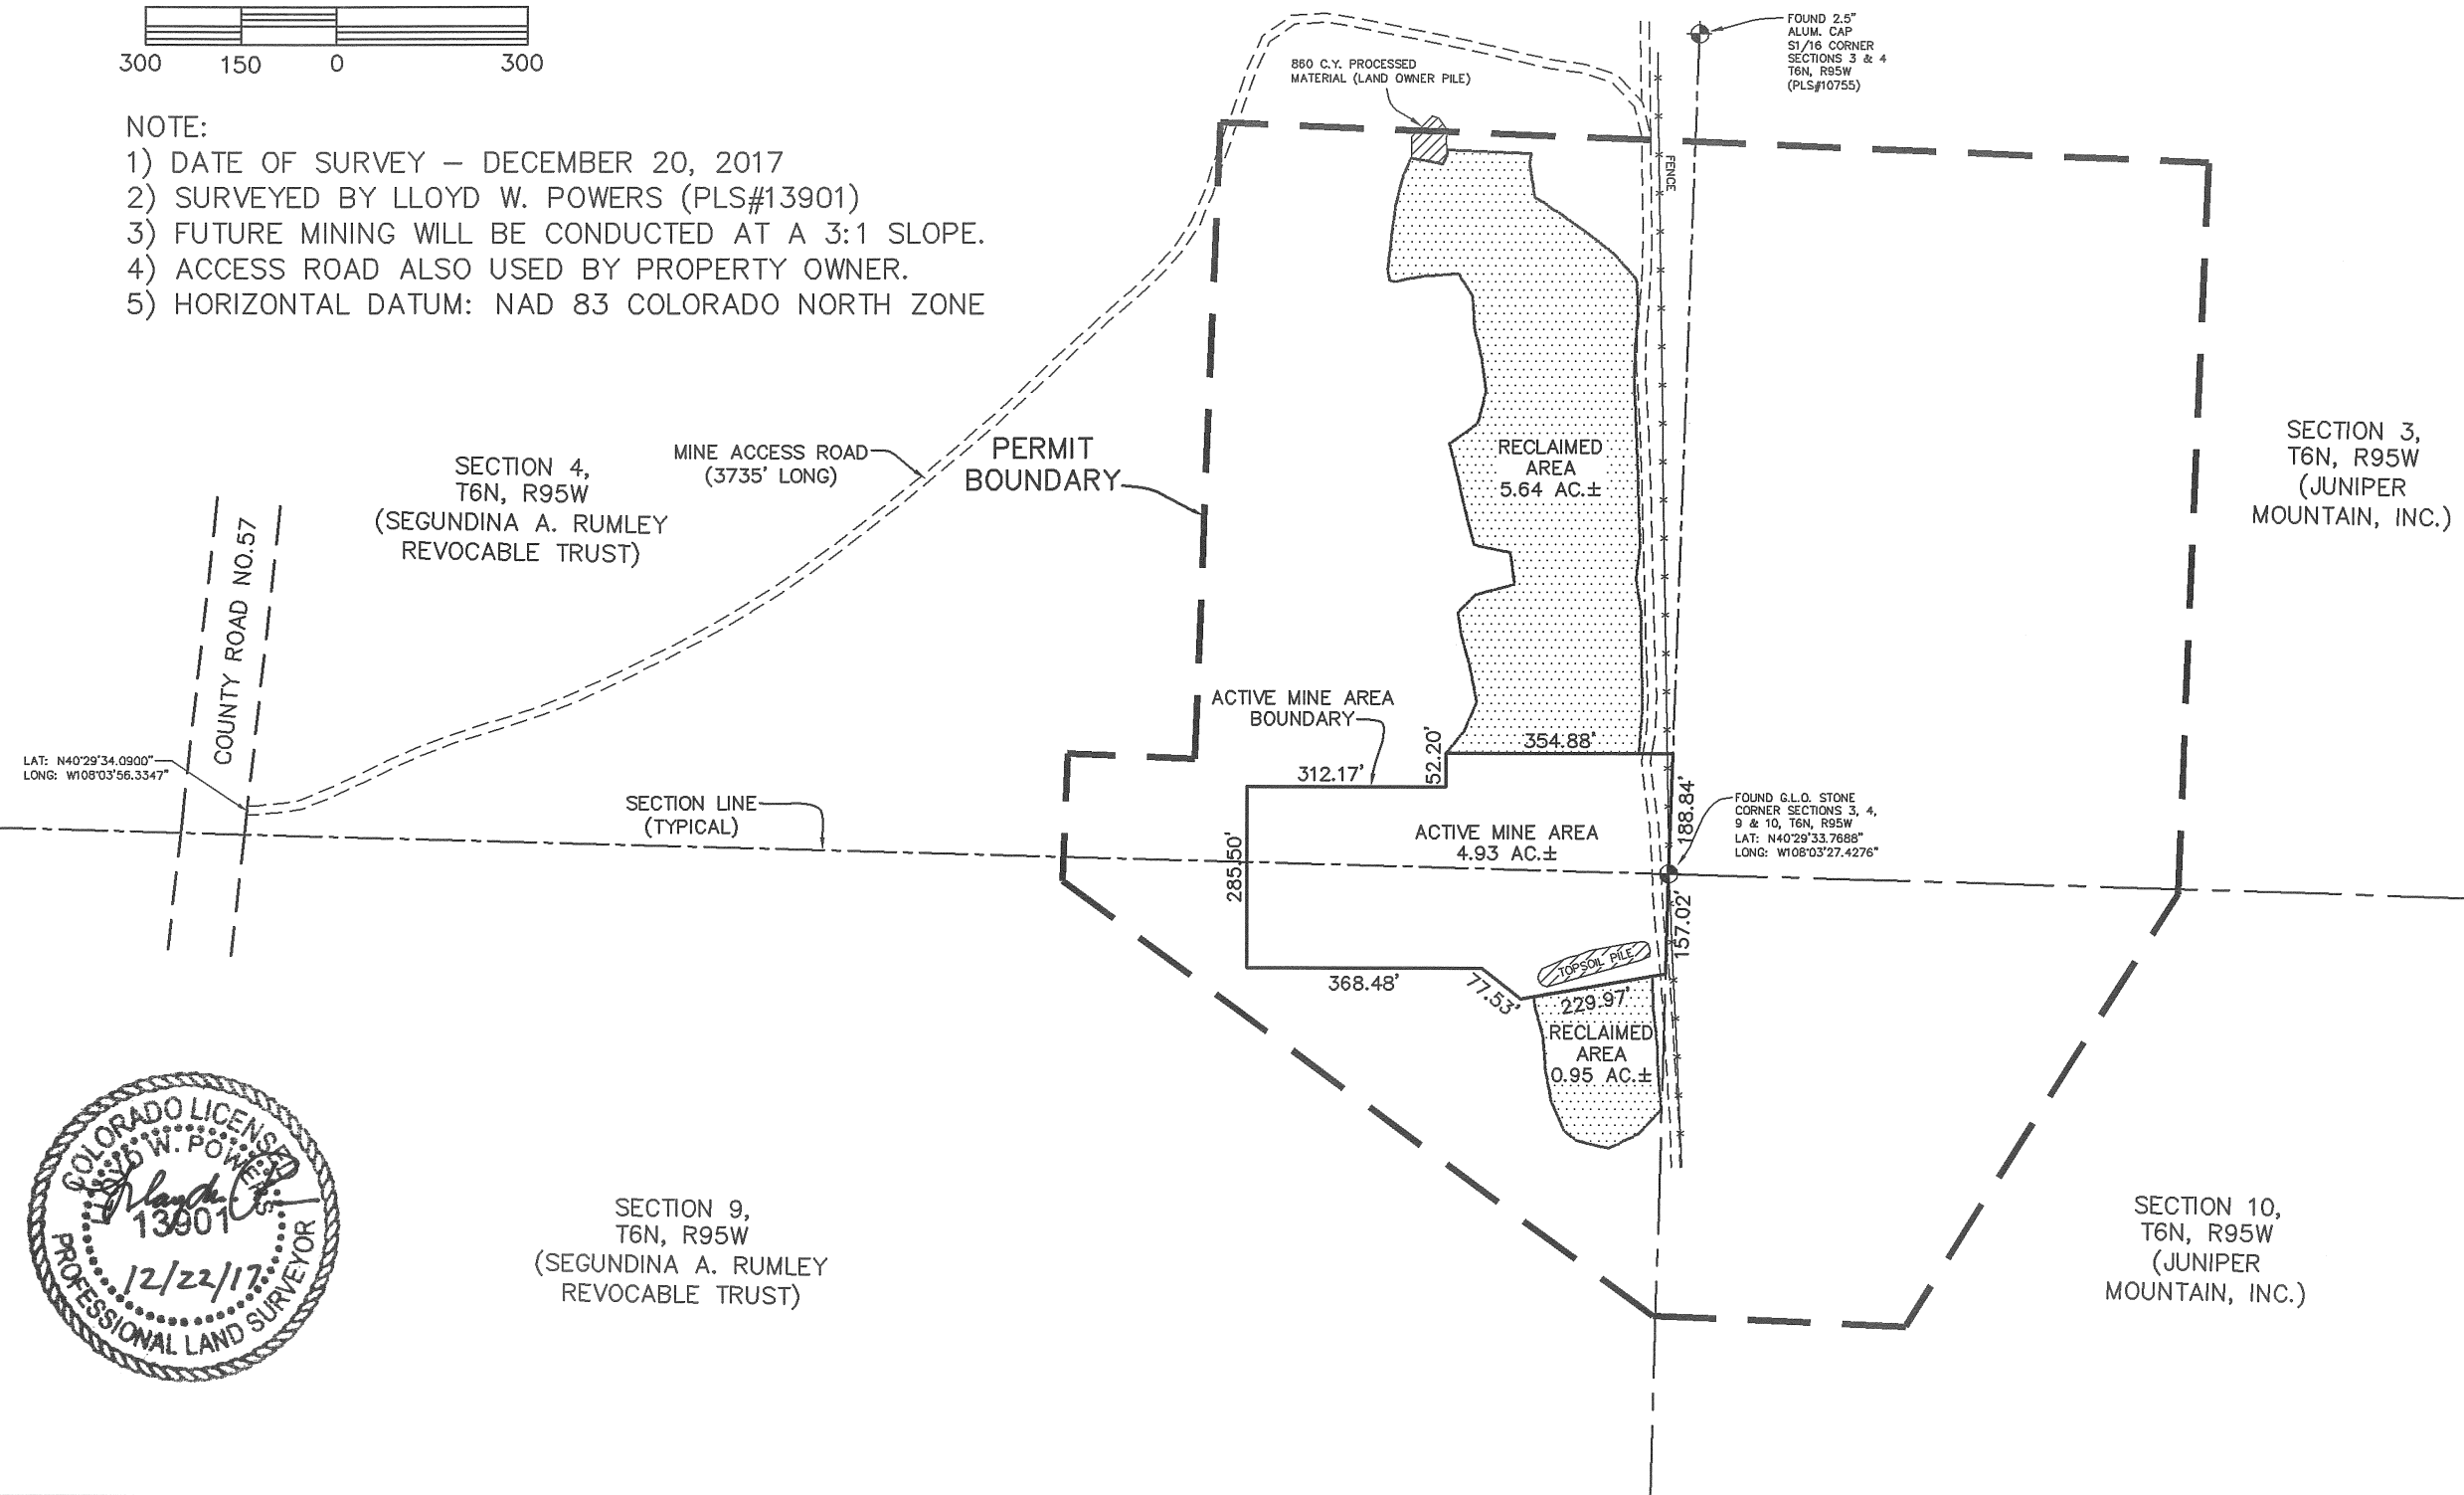

POWERS ENTERPRISES, INC.
LAND SURVEYORS
1790 W. VICTORY WAY
CRAIG, COLORADO 81625

Job No. 17149
Date: DEC. 22, 2017
Scale: 1" = 300'

Plotted: LWP
Checked:
Book No.: 187/15
Disc No.: HD-LT
Coord. File: 17149
Plot File: 17149

MOFFAT LIMESTONE COMPANY – ROYSTER PIT
TECHNICAL REVISION (TR-3)
JUNIPER MOUNTAIN GRAVEL – FILE NO. M-2003-073