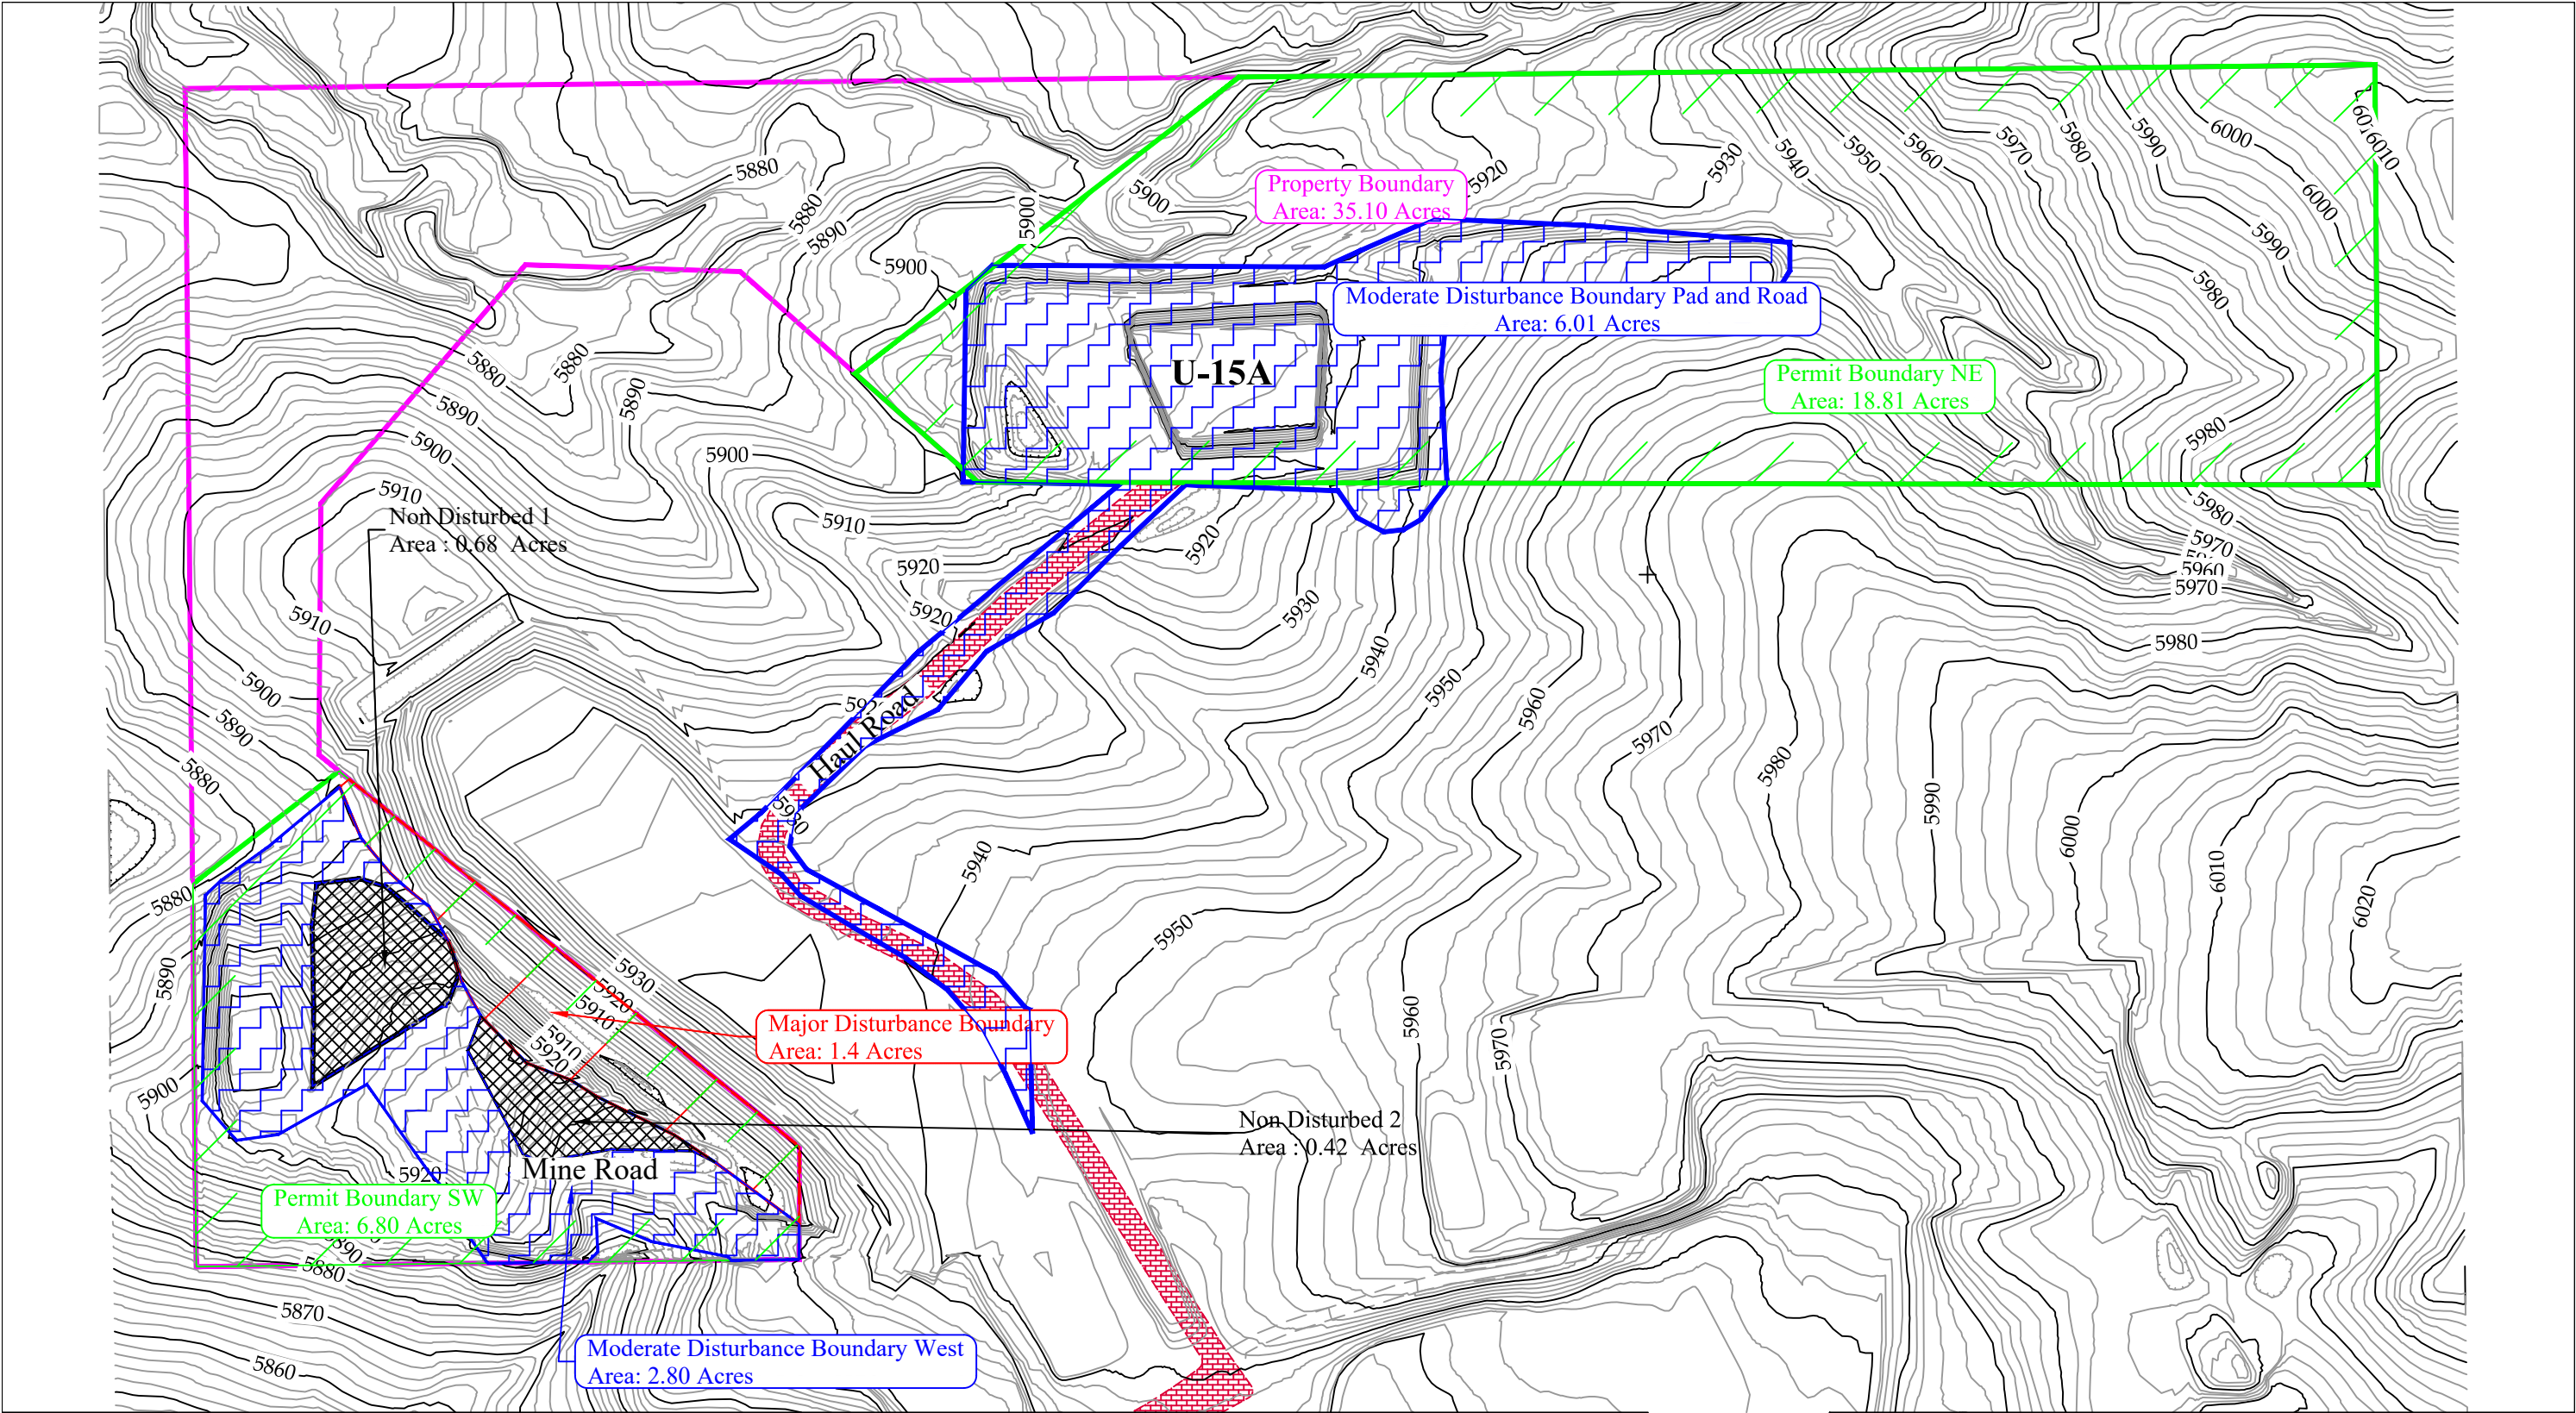


- DRMS Permit Boundary
- Property Boundary
- Mine Road
- Haul Road
- Major Disturbance Boundary
- Minor Disturbance Boundary
- Non Disturbance Boundary

CONFIDENTIAL  
THIS DRAWING IS THE PROPERTY OF GENERAL SHALE BRICK, INC.  
AND SHALL NOT BE COPIED OR REPRODUCED IN WHOLE OR IN PART  
OR DISCLOSED TO ANY THIRD PARTY OR USED IN ANY WAY WITHOUT  
THE WRITTEN CONSENT OF GENERAL SHALE BRICK, INC.  
DRAWING FILE NAME  
Ute 2019A.dwg

|                                                                         |                           |           |                 |
|-------------------------------------------------------------------------|---------------------------|-----------|-----------------|
| General Shale Brick, Inc.                                               |                           |           |                 |
| 1845 W. Dartmouth Ave<br>Denver, Colorado 80110<br>Phone (303) 783-3000 |                           |           |                 |
| DRAWING TITLE                                                           |                           |           |                 |
| Ute Mine<br>2018-2019 DRMS Annual Report                                |                           |           |                 |
| CONTOUR INTERVAL:                                                       | DRAWING NUMBER:           | REVISION: | A SHT. 1 OF 1   |
| 2'                                                                      | DRAWN BY: Jason E. McEraw | DATE:     | August 13, 2019 |
|                                                                         | APPROVAL BY:              | SCALE:    | 1"=200'         |