

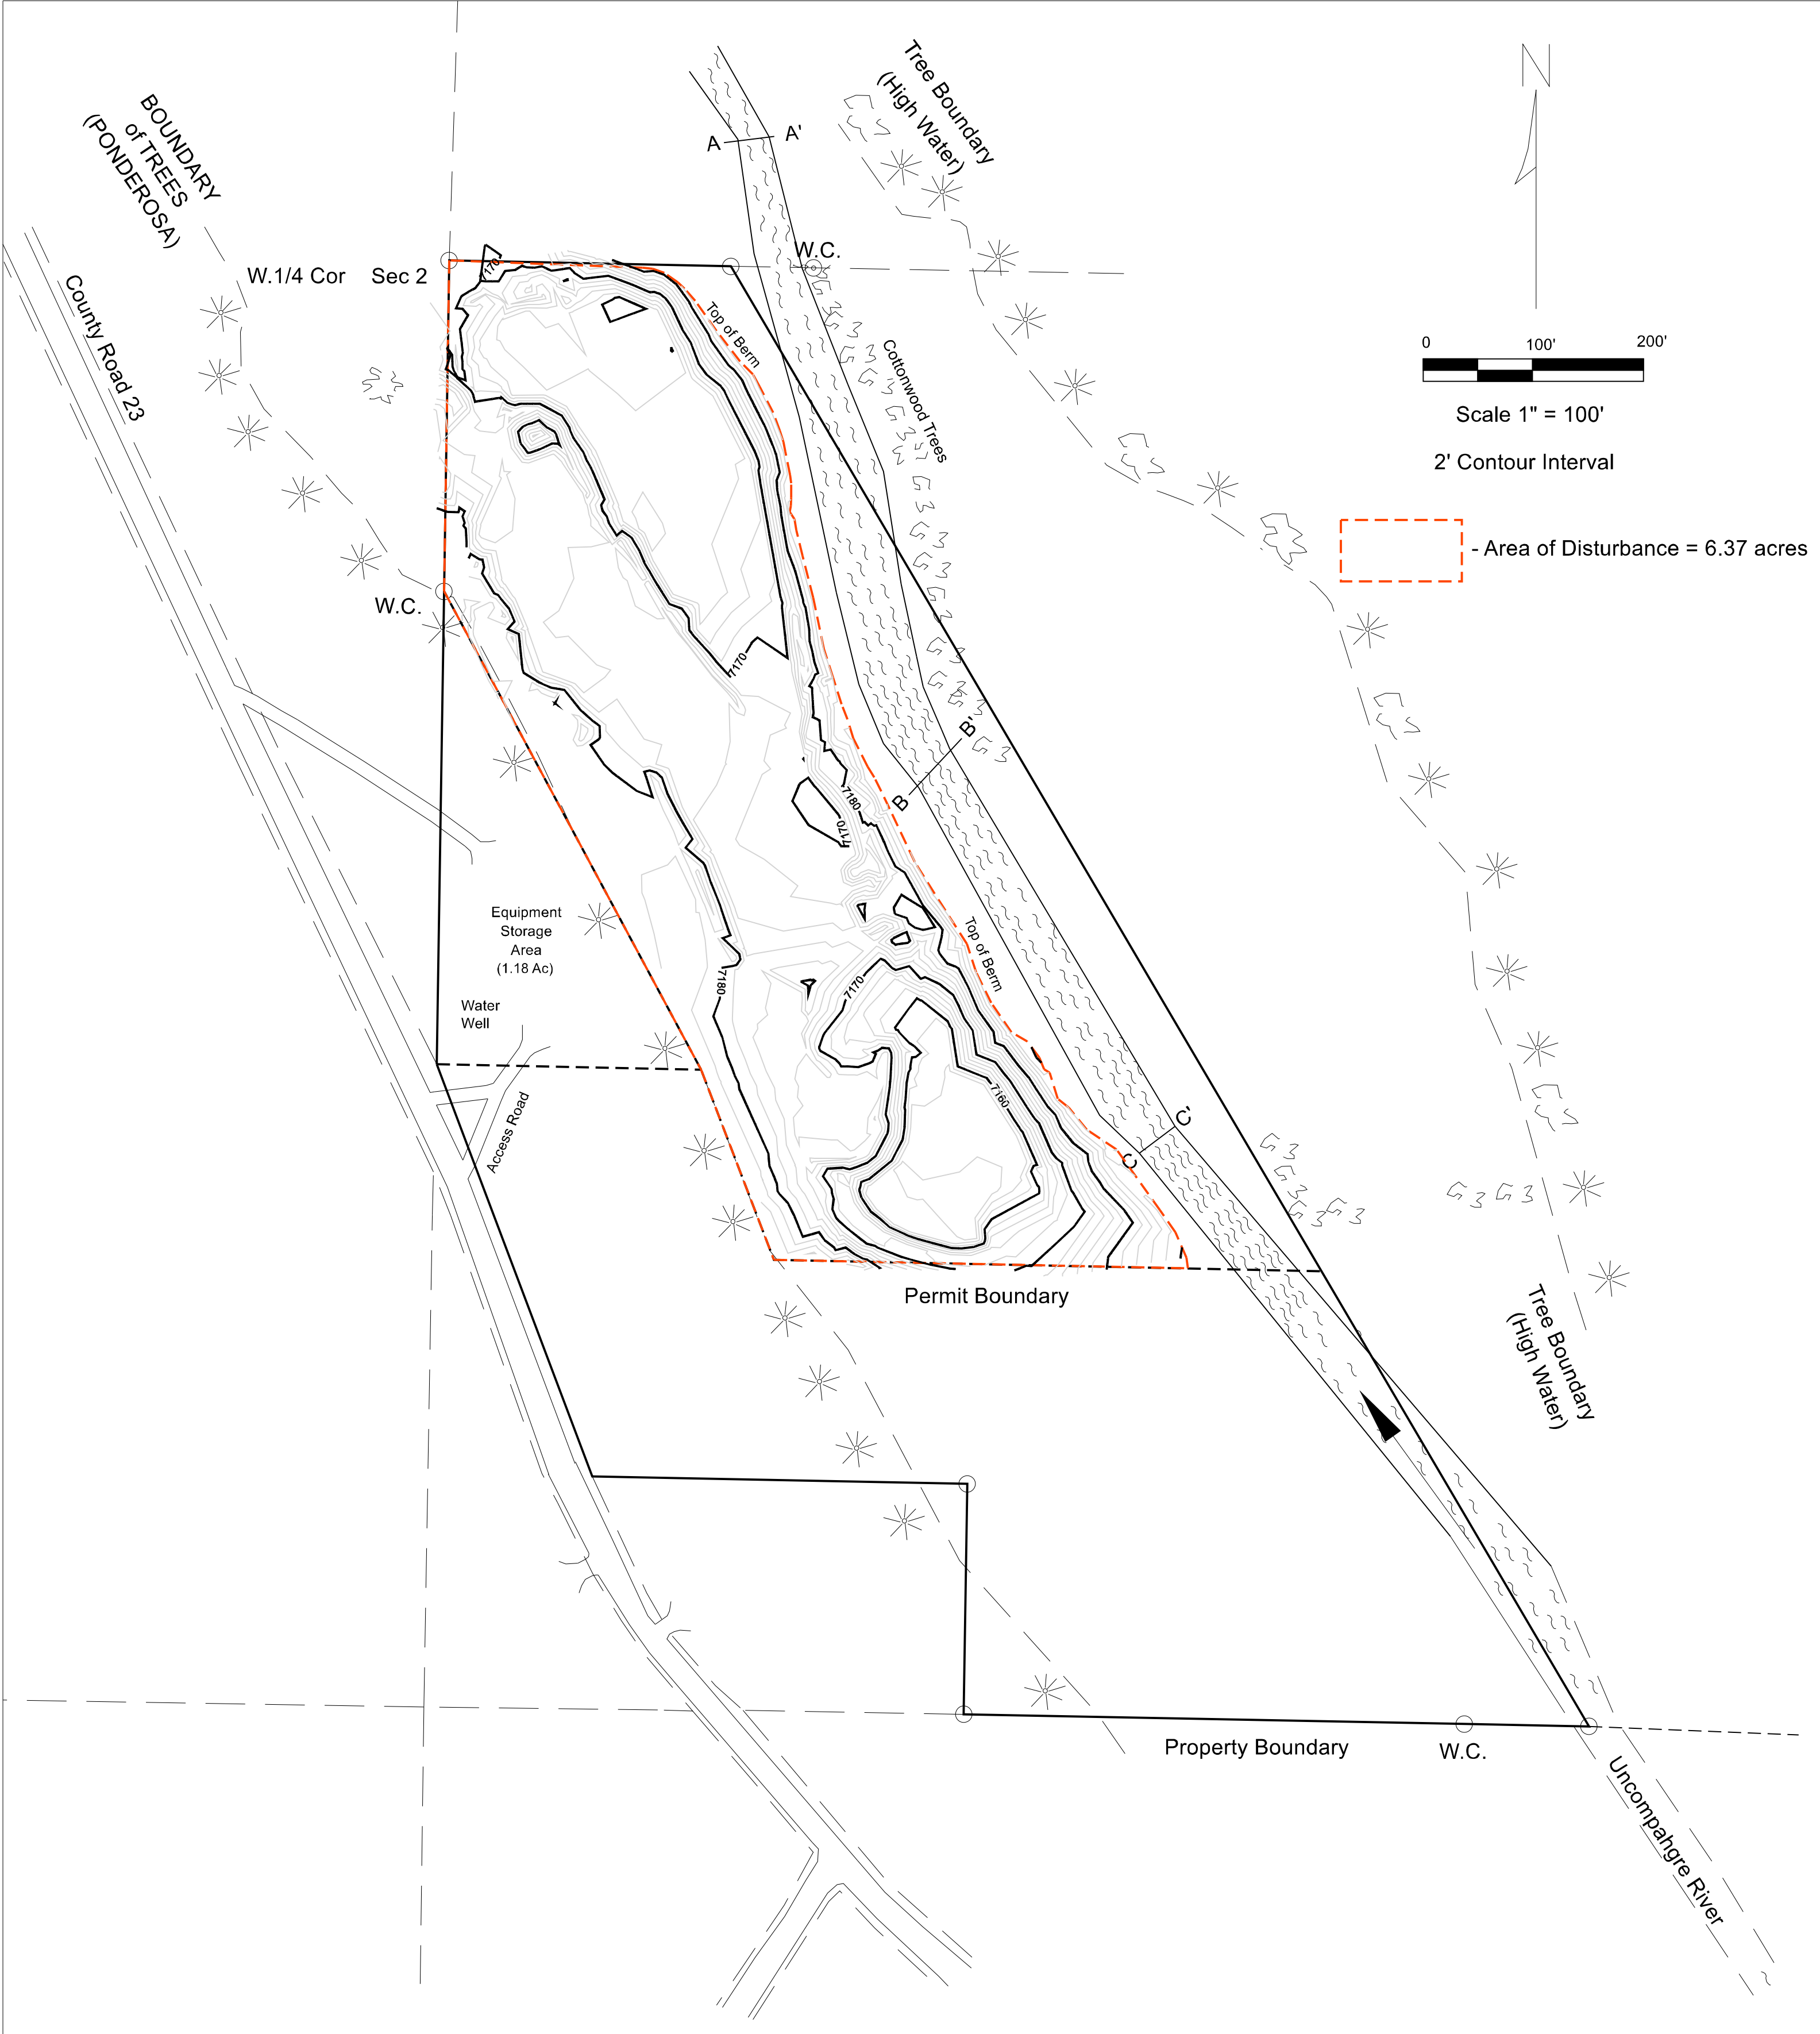
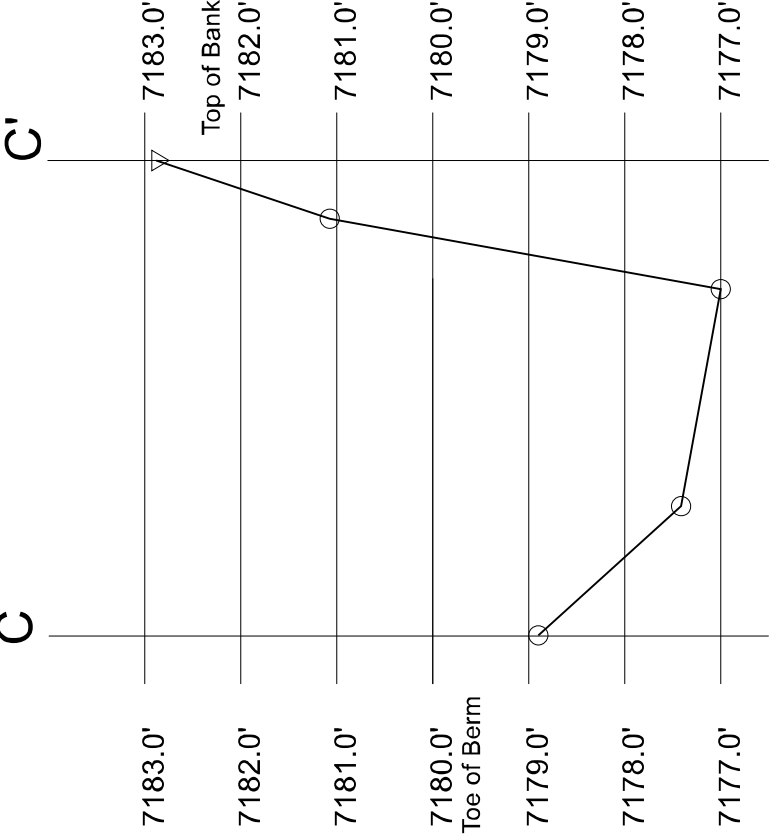


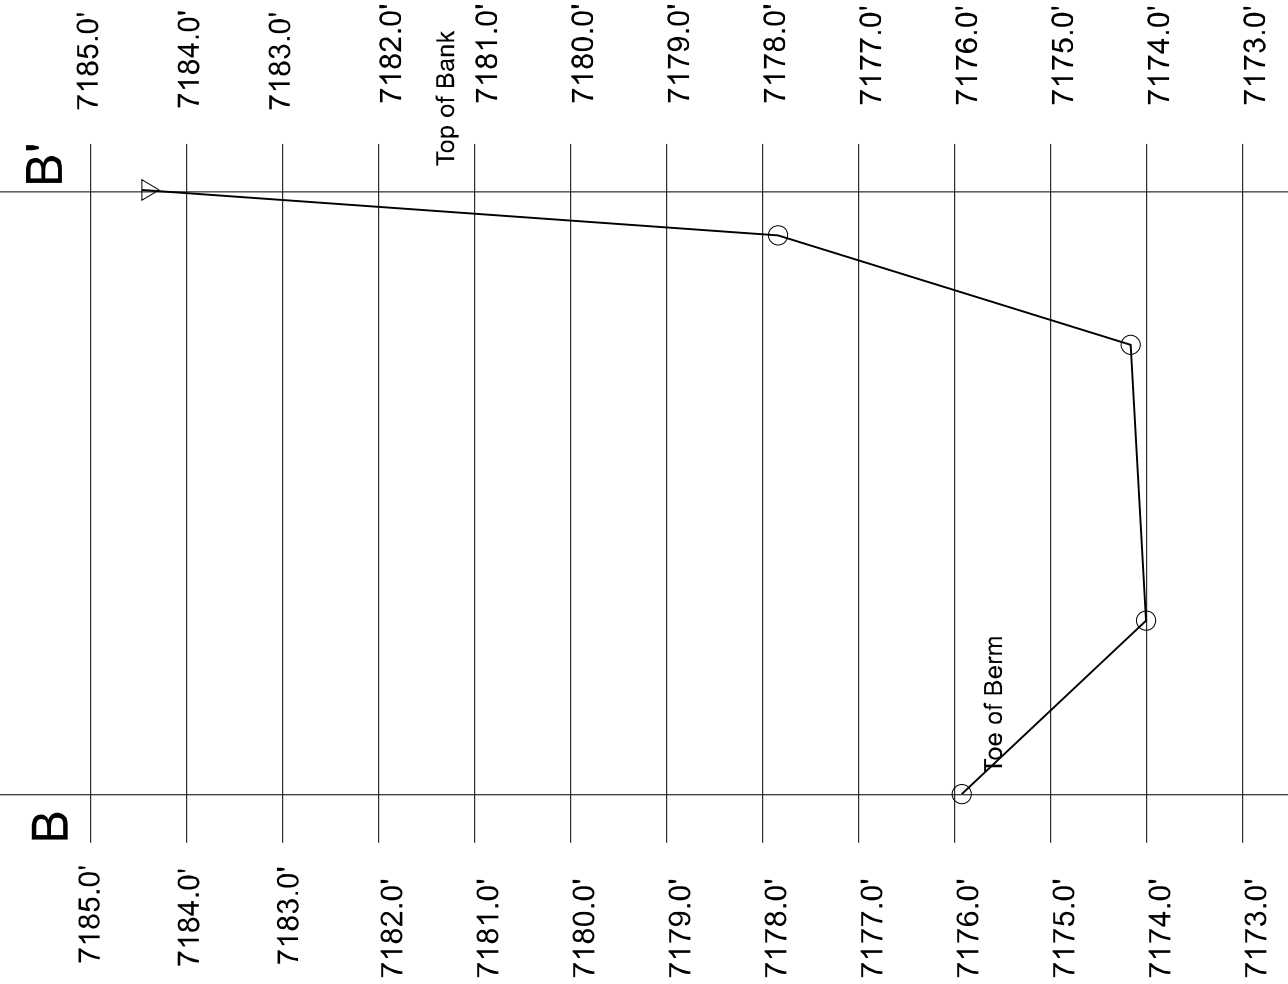

2019 Annual Report - Plan Map
SAKO PIT
Pt of NW/4, SW/4, Sec 2, T44N, R8W
Ouray County, Colorado

MONADNOCK MINERAL SERVICES
8-24-2019
Topography - April 8, 2019

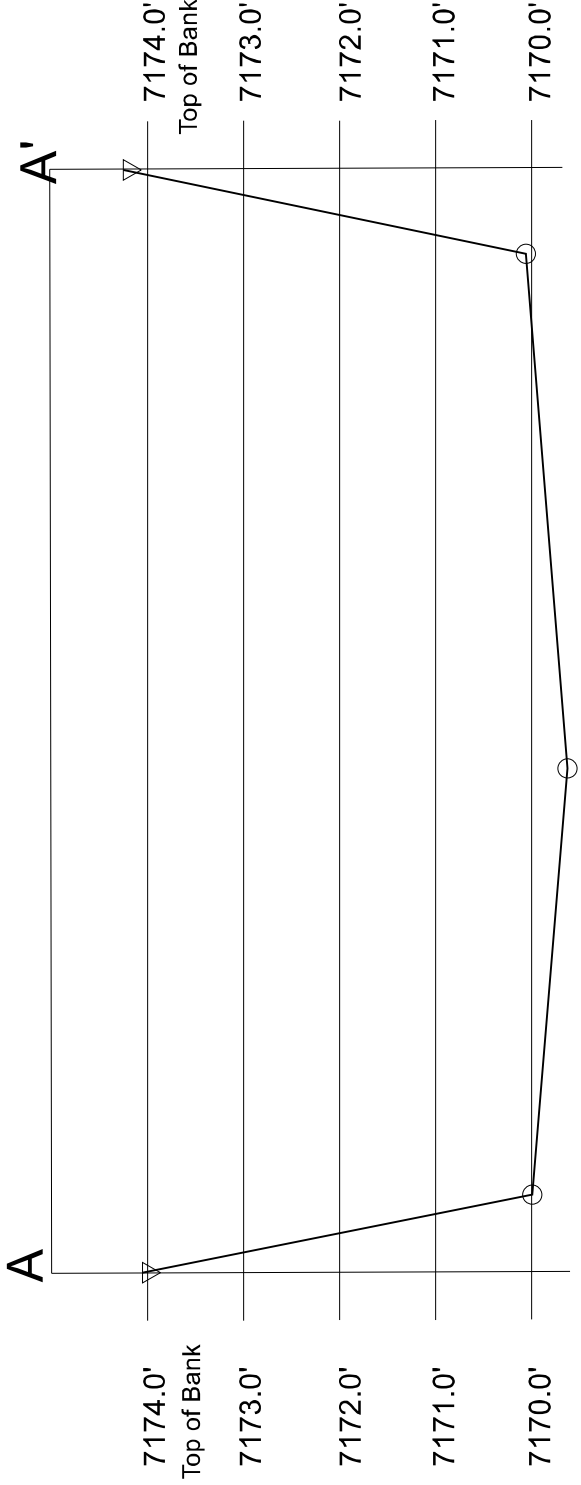

River Profile
SAKO PIT
Pt of NW/4, SW/4, Sec 2, T44N, R8W
Ouray County, Colorado

MONADNOCK MINERAL SERVICES
8-24-2019
Profile Date - August 23, 2018