


STAGE 4 - PART B

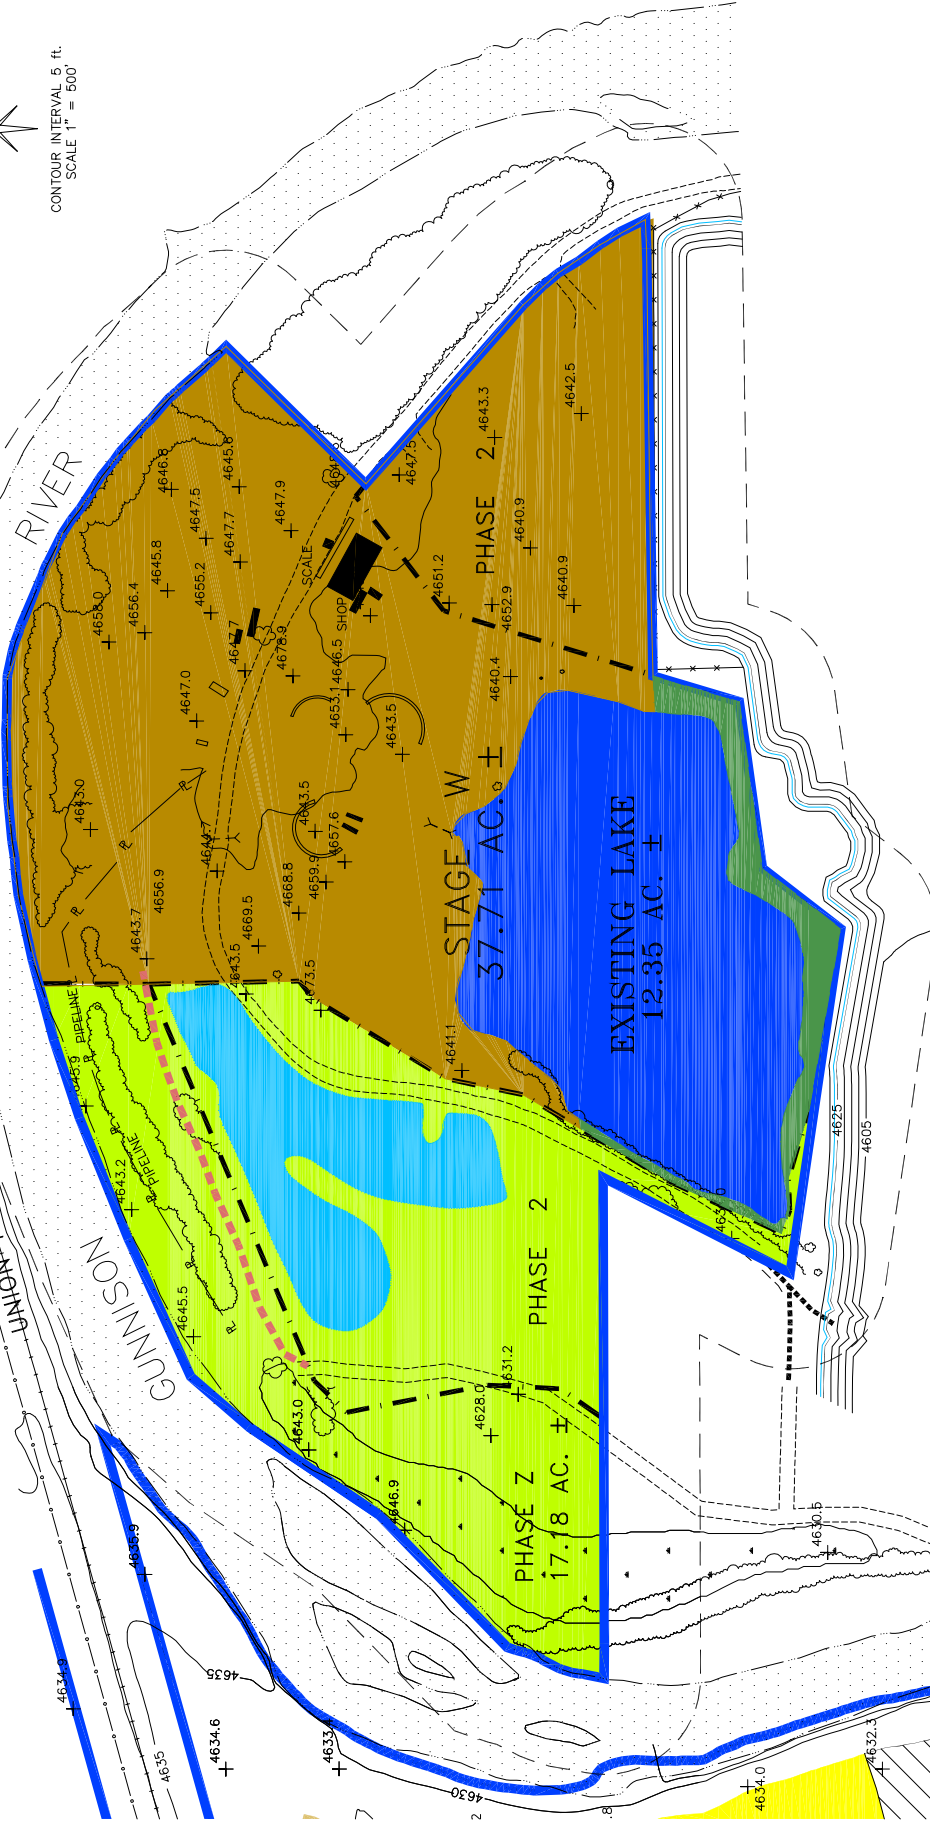

UNION PACIFIC R.R.

GUNNISON RIVER



LEGEND

- AFFECTED LANDS
- 200 FOOT LINE
- ROAD
- STAGE LINE
- POWER/ COMMUNICATION LINES
- RAILROAD
- FENCE
- RIVER
- LAKE
- TREES
- CONCRETE PAD
- BUILDING

LAKE AREA - 4.48 ac. ±

UNDISTURBED AREA 1.57ac. ±

PLANT SITE - 33.81 ac±

REVEGETATION MONITORING - 11.86 ac ±

WHITEWATER BUILDING
MATERIALS CORP.
M.L.R.B. PERMIT # M-1977-129
WHITEWATER 500 PIT

SHEET 1 OF 2


PREPARED BY ENVIRONMENT, INC.
7885 VANCE DR., # 205A
DENVER, CO 80231
(303) 433-7297
Environment-inc@outdoors.net

WHITEWATER BUILDING MATERIALS CORP.

WHITEWATER 500 PIT

2018-19 ANNUAL REPORT

SHEET 2 OF 2

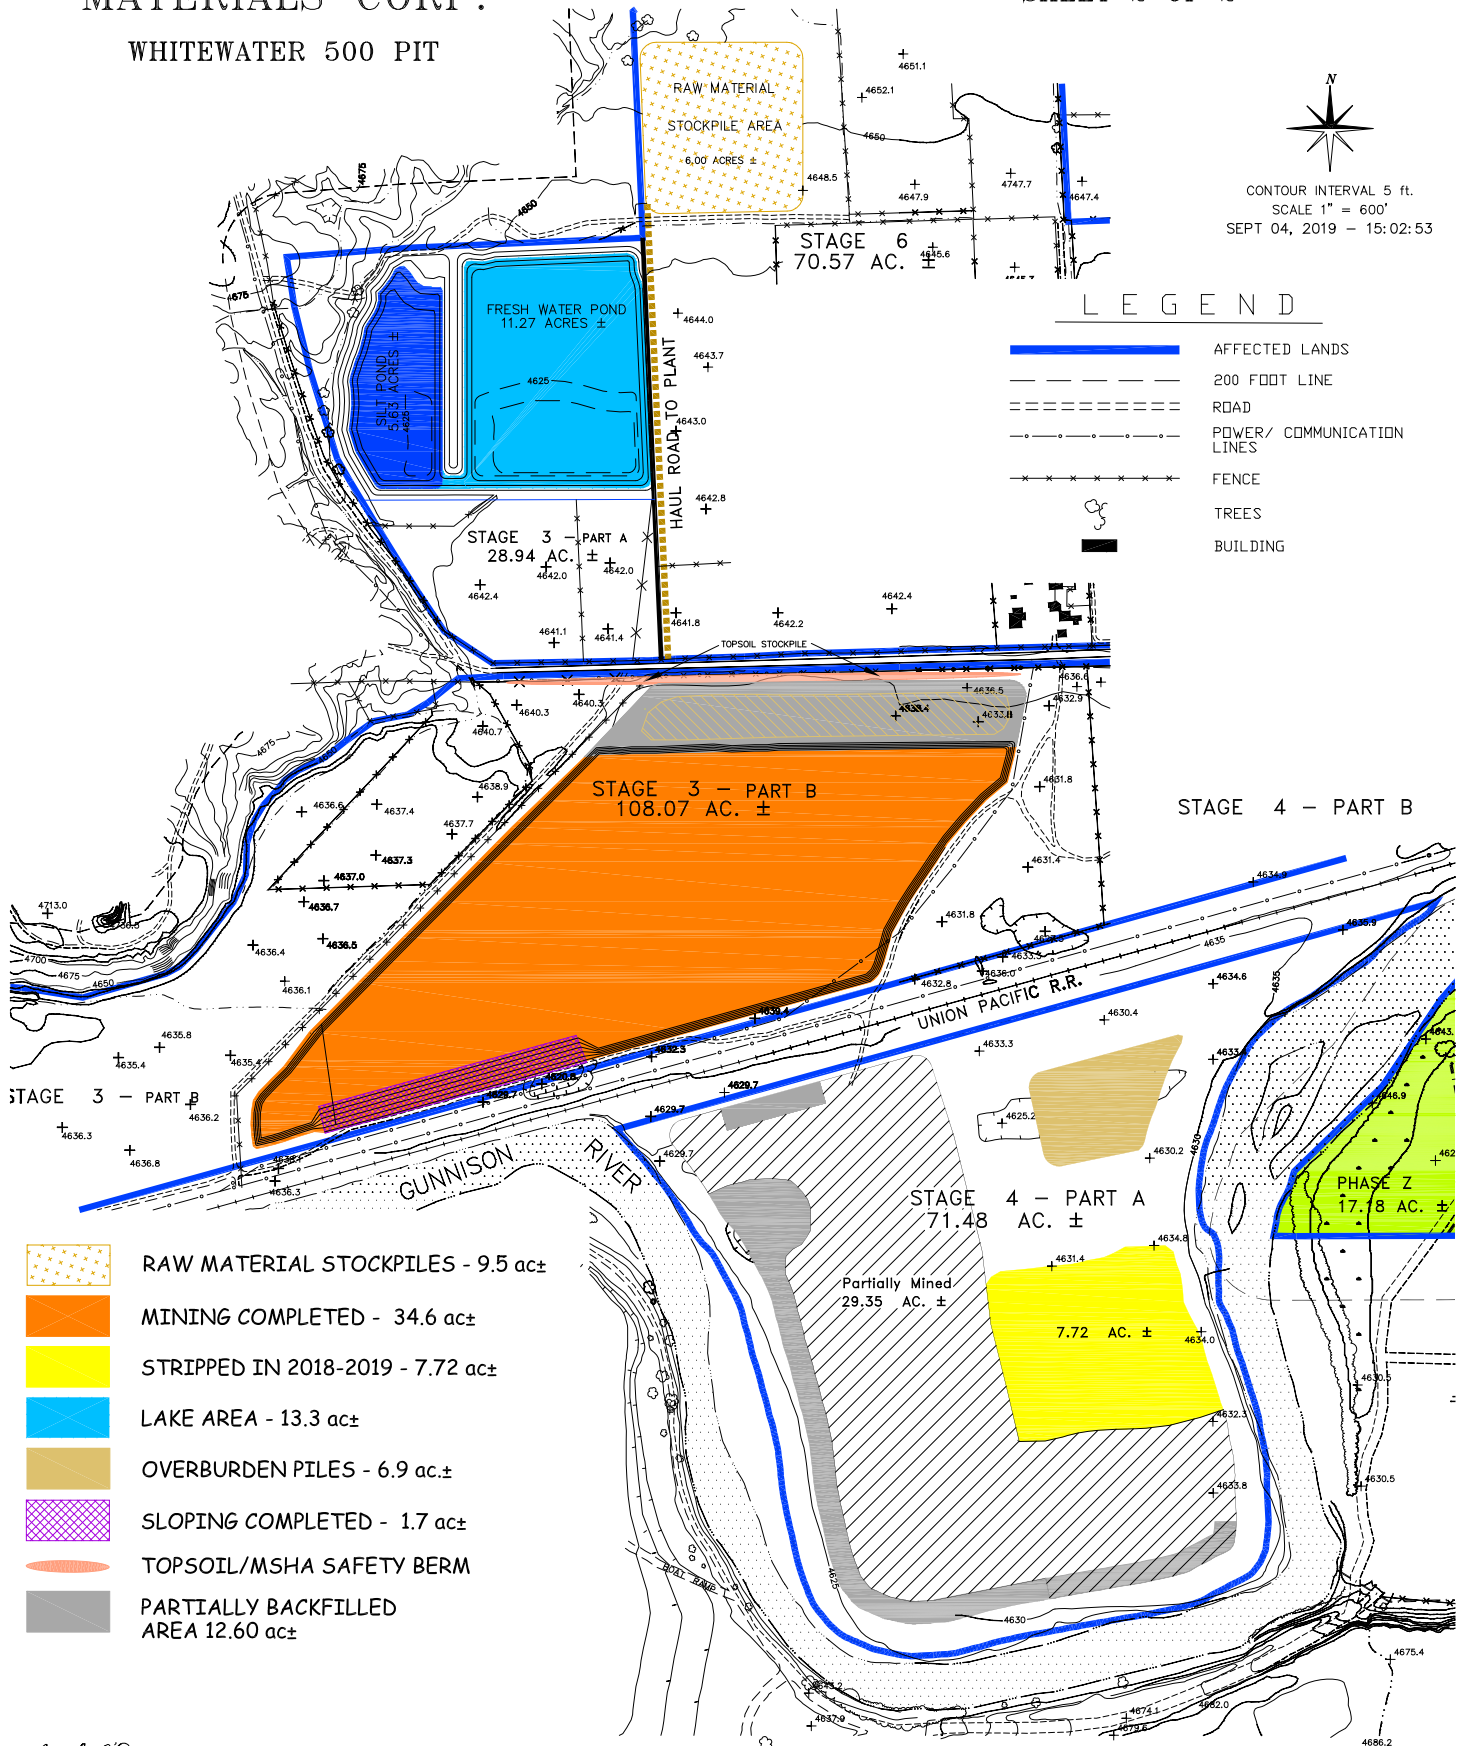

- RAW MATERIAL STOCKPILES - 9.5 ac±
- MINING COMPLETED - 34.6 ac±
- STRIPPED IN 2018-2019 - 7.72 ac±
- LAKE AREA - 13.3 ac±
- OVERBURDEN PILES - 6.9 ac±
- SLOPING COMPLETED - 1.7 ac±
- TOPSOIL/MSHA SAFETY BERM
- PARTIALLY BACKFILLED AREA 12.60 ac±