


188


1000

C ROAD PIT
EXHIBIT D - MINING PLAN MAP

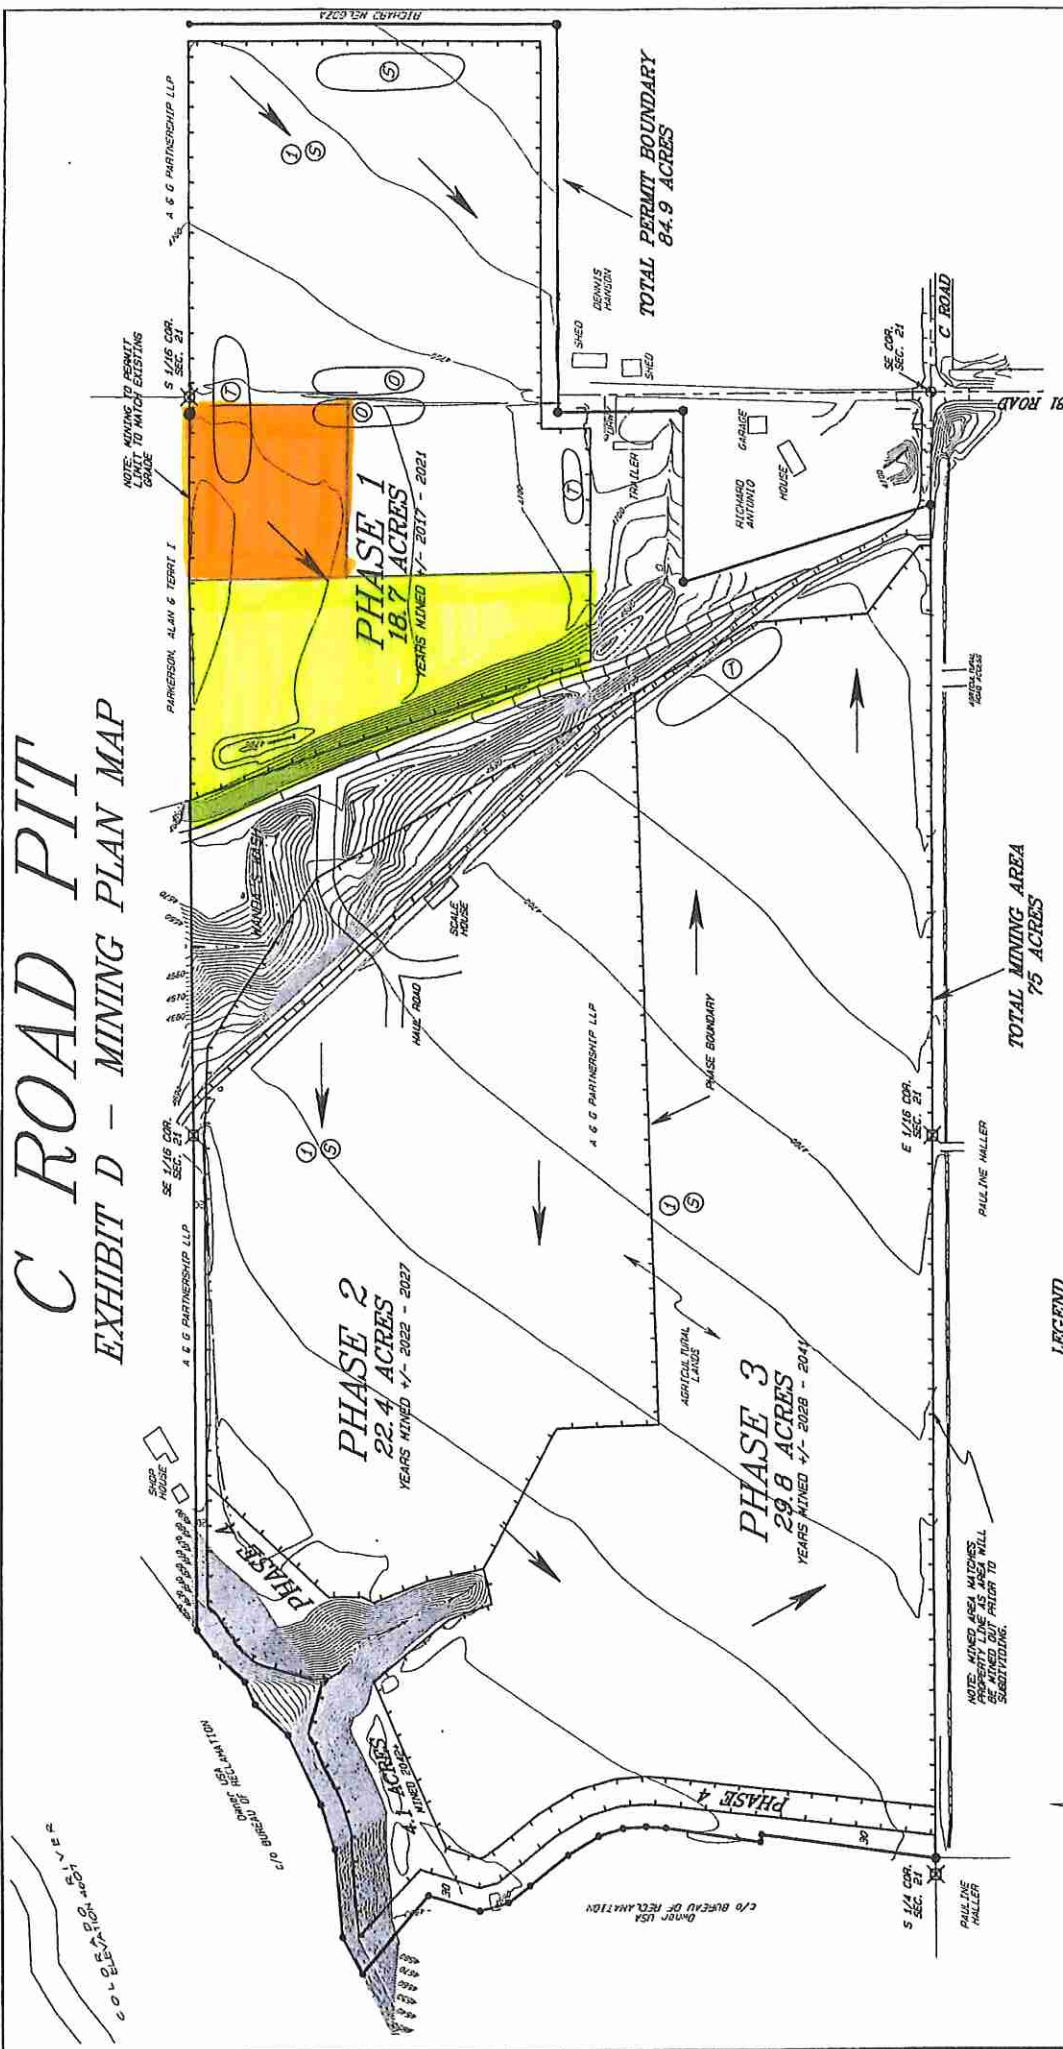

LEGEND

- ④ FOUND MESA COUNTY SURVEY MARKER
- ✕ FOUND OR SET 3 1/4" ALUMINUM CAP
STAMPED ON SURVEYS INC. LS 206577
- SET AS REBAR W/2" ALUMINUM CAP
STAMPED ON SURVEYS LS 206577
- ① CRUSHER LOCATION FOLLOWING MINING
- ⑦ TOP-SOIL
- ② OVERBURDEN
- ⑤ STOCK PILES
- PERMIT BOUNDARY
- MINING LIMITS
- DIRECTION OF MINING

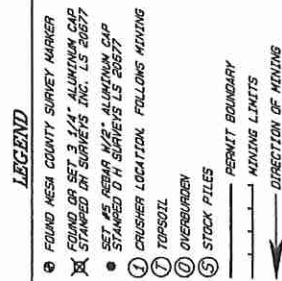

*C ROAD PIT
MINING PLAN MAP*

D H SURVEYS INC.
118 OURAY AVE - GRAND JUNCTION CO

Designed By	M. W. D.	Checked By	E. E. B.	Job No.	58-99-11
Drawn By	TWOEL	Date	AUG. 2016	Sheet	1 OF 1