


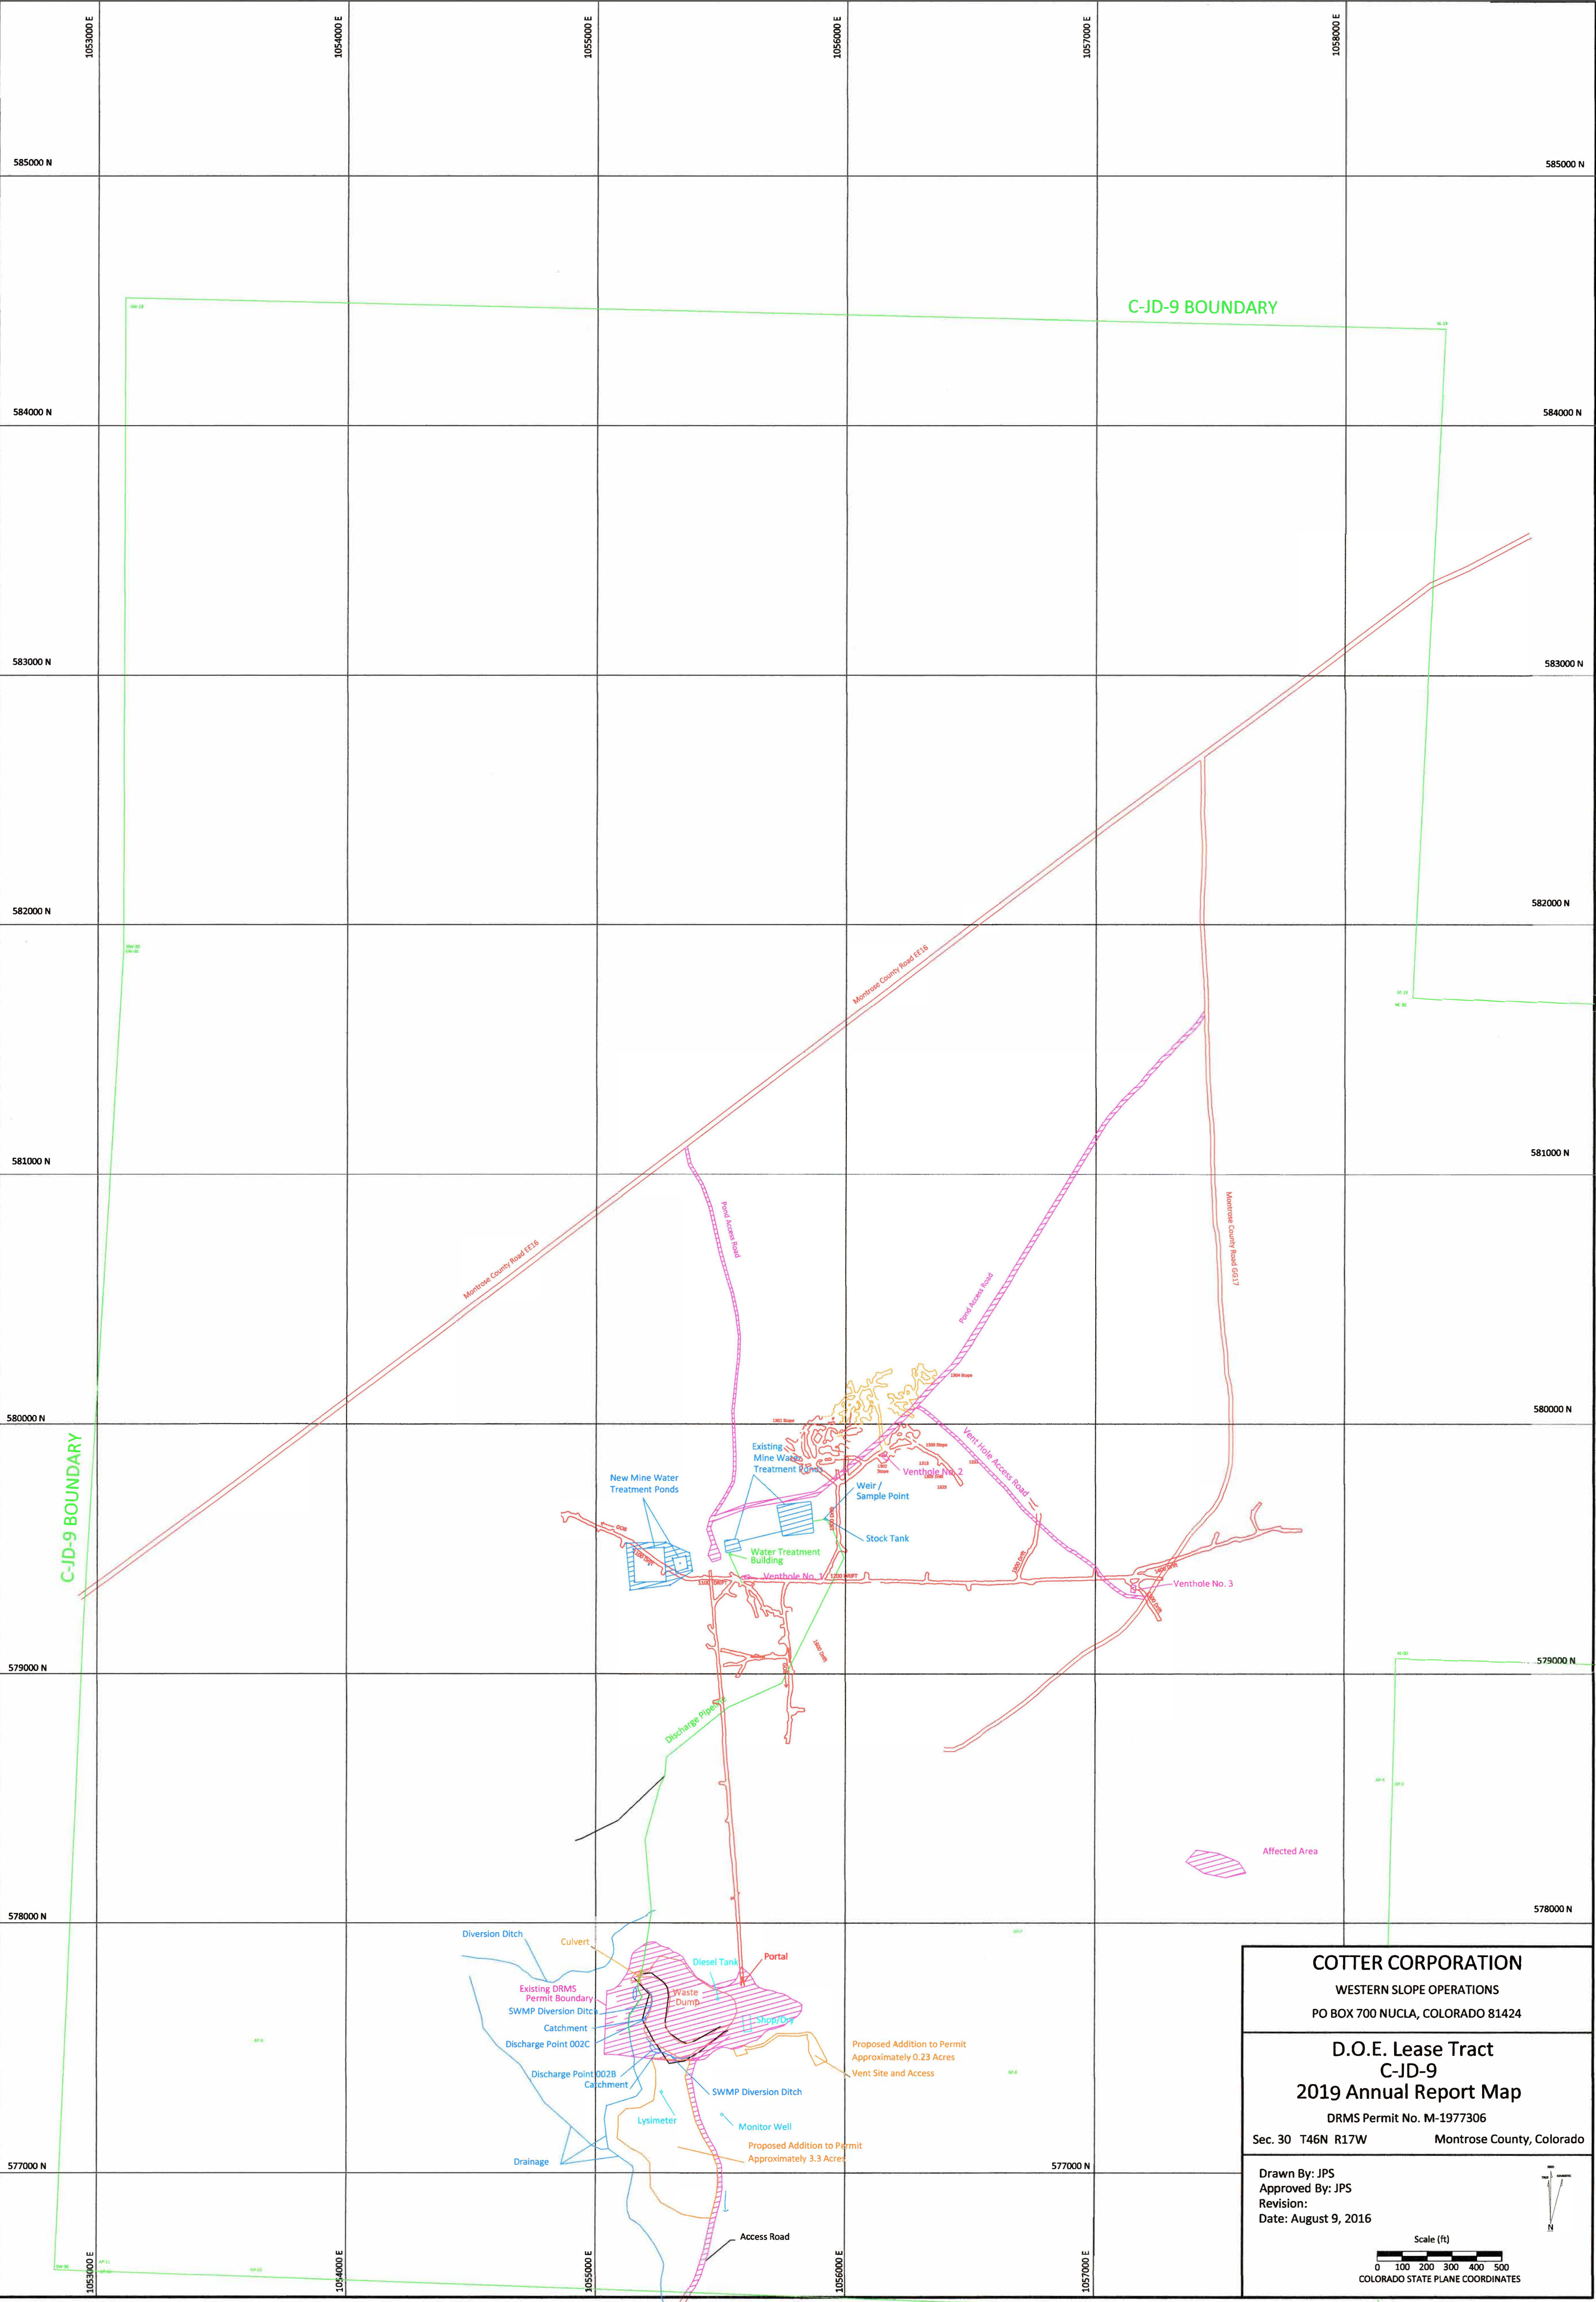

COTTER CORPORATION
WESTERN SLOPE OPERATIONS
PO BOX 700 NUCLA, COLORADO 81424

**D.O.E. Lease Tract
C-JD-9
2019 Annual Report Map**
DRMS Permit No. M-1977306
Sec. 30 T46N R17W Montrose County, Colorado

Drawn By: JPS
Approved By: JPS
Revision:
Date: August 9, 2016

Scale (ft)
0 100 200 300 400 500
COLORADO STATE PLANE COORDINATES

