


EXHIBIT E

H/S PROPERTIES GRAVEL PIT - MINING MAP

PART OF THE SE1/4, SW1/4, SECTION 28, T51N, R10W, NEW MEXICO P.M.

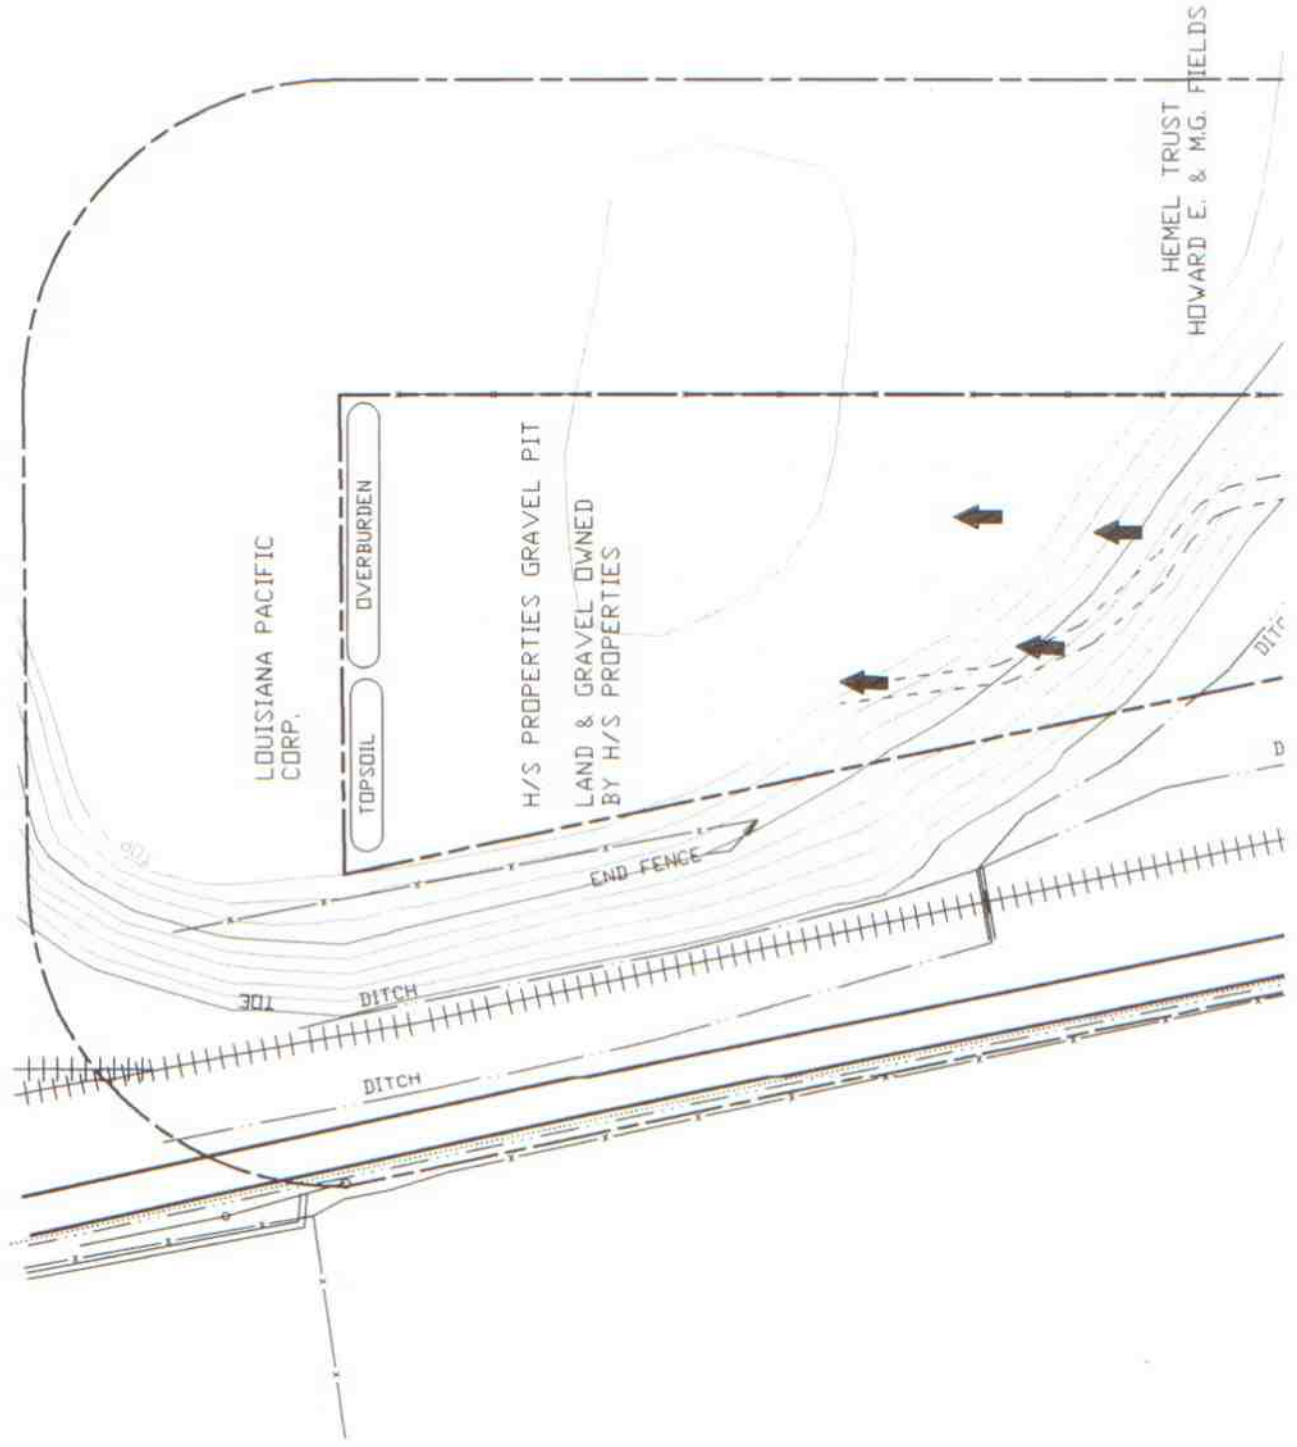

Michael L. Rypke



1' = 120'
CONTOUR INT. = 4'

LEGEND:

- PROPERTY BOUNDARY
DITCH
EXISTING FENCE
DIRT ROAD
PAVED ROAD
ELECTRIC LINE & POLE
WATER LINE & VALVE
TELEPHONE LINE
200 FOOT LINE
AREA TO BE MINED
2.5 ACRES ±
PROCESS &
STOCKPILE AREA
DIRECTION OF MINING