


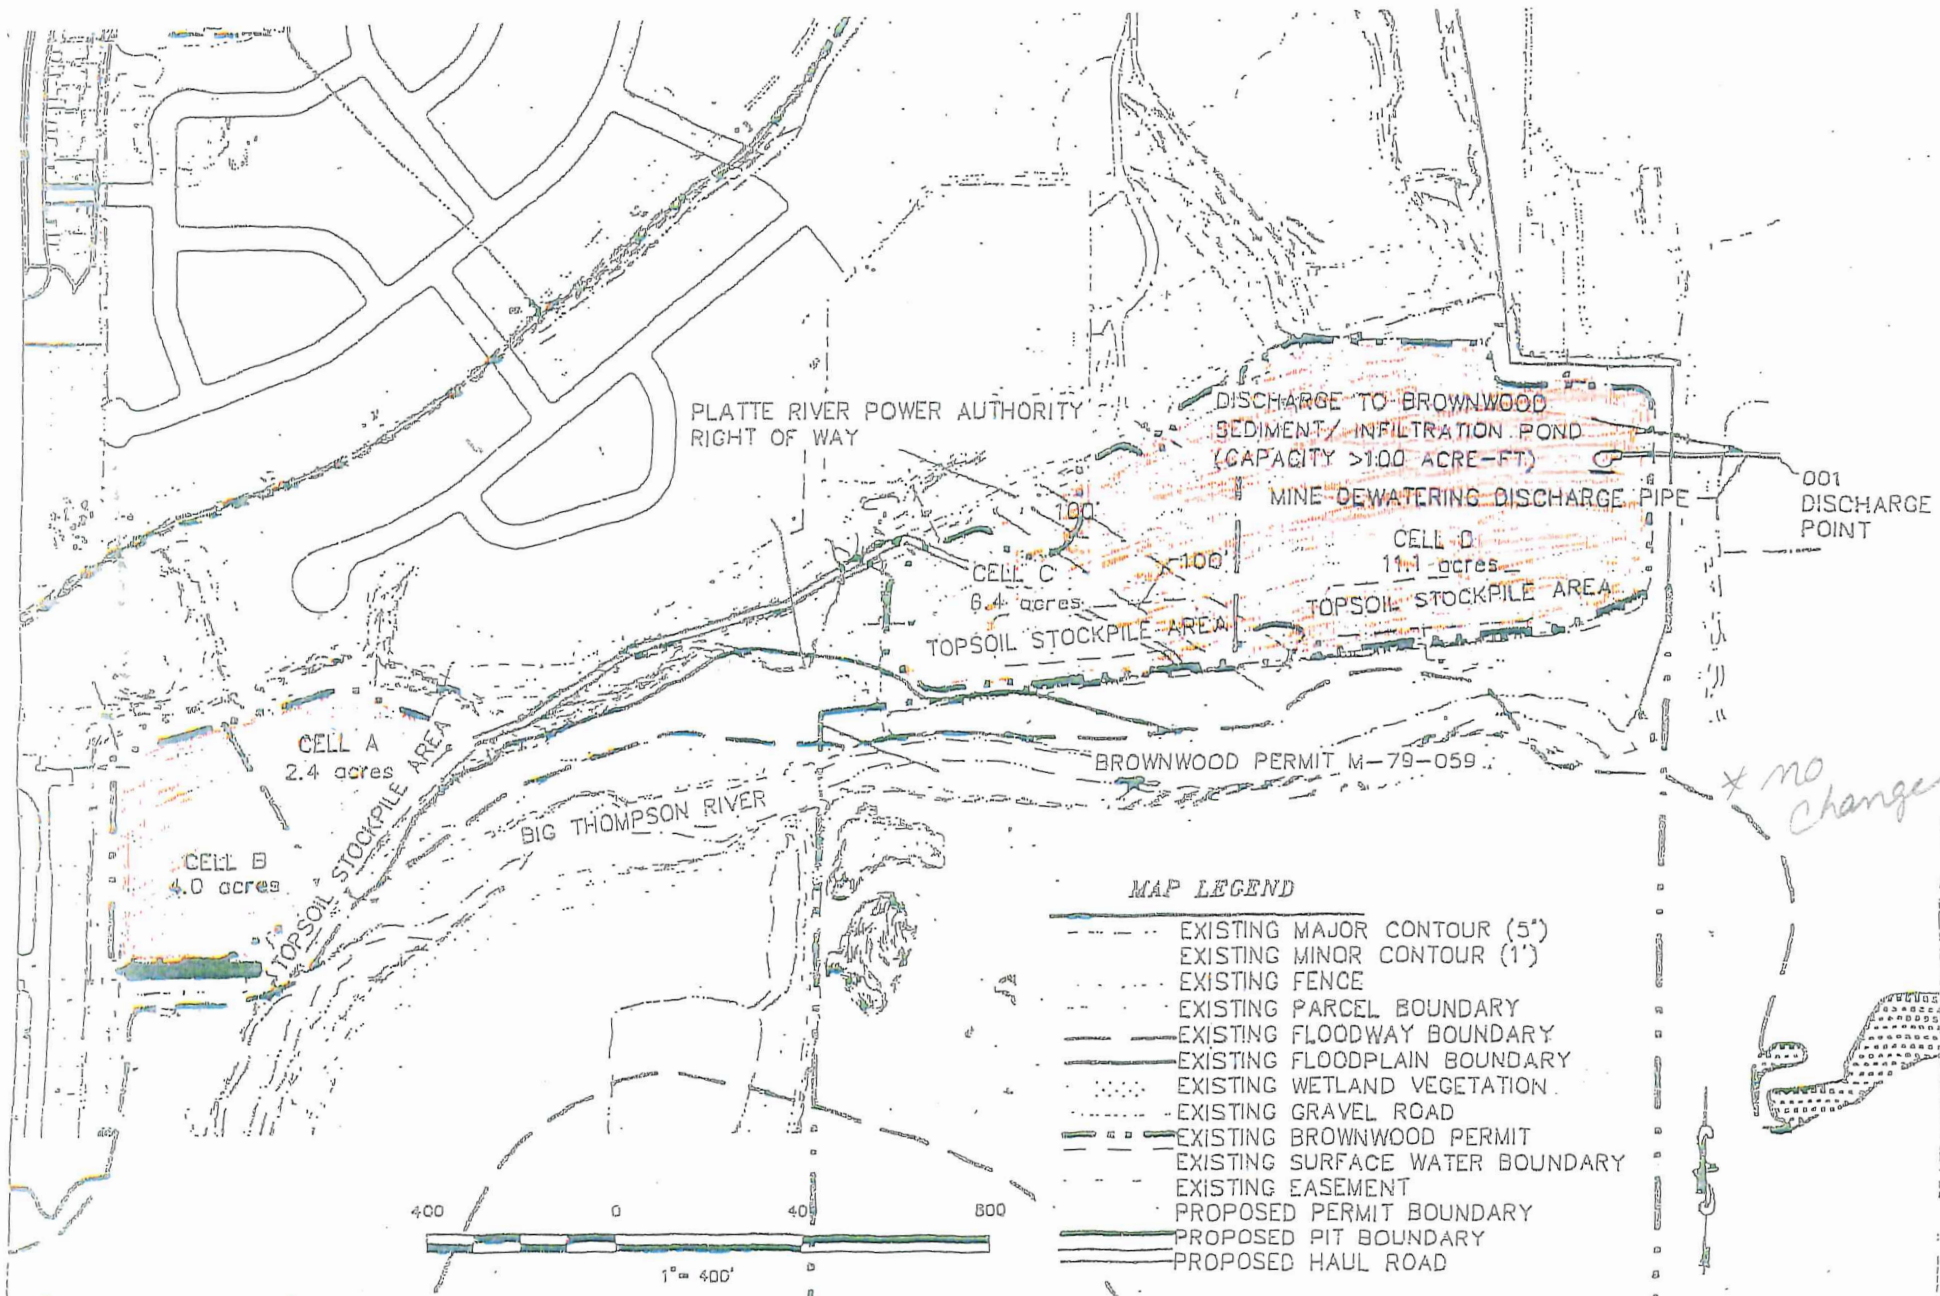

REVISIONS		
NO.	DESCRIPTION	DATE

W&S Welland, Inc.
Environmental & Engineering

888 5th Ave. Suite 211
Longmont, CO 80501
303-520-0551
Fax 303-520-0552

GARDELS PIT
M-2005-033

LARIMER COUNTY

COULSON EXCAVATING CO., INC.

FIGURE 2
SITE SKETCH

SCALE	DATE	BY	CHKD.
1" = 400'	06/27/05	PAV	ELN
SHEET 1	OF 1		

AREAS ALL MINED AND RECLAIMED - WAITING FOR FINAL APPROVAL ON AUGMENTATION