


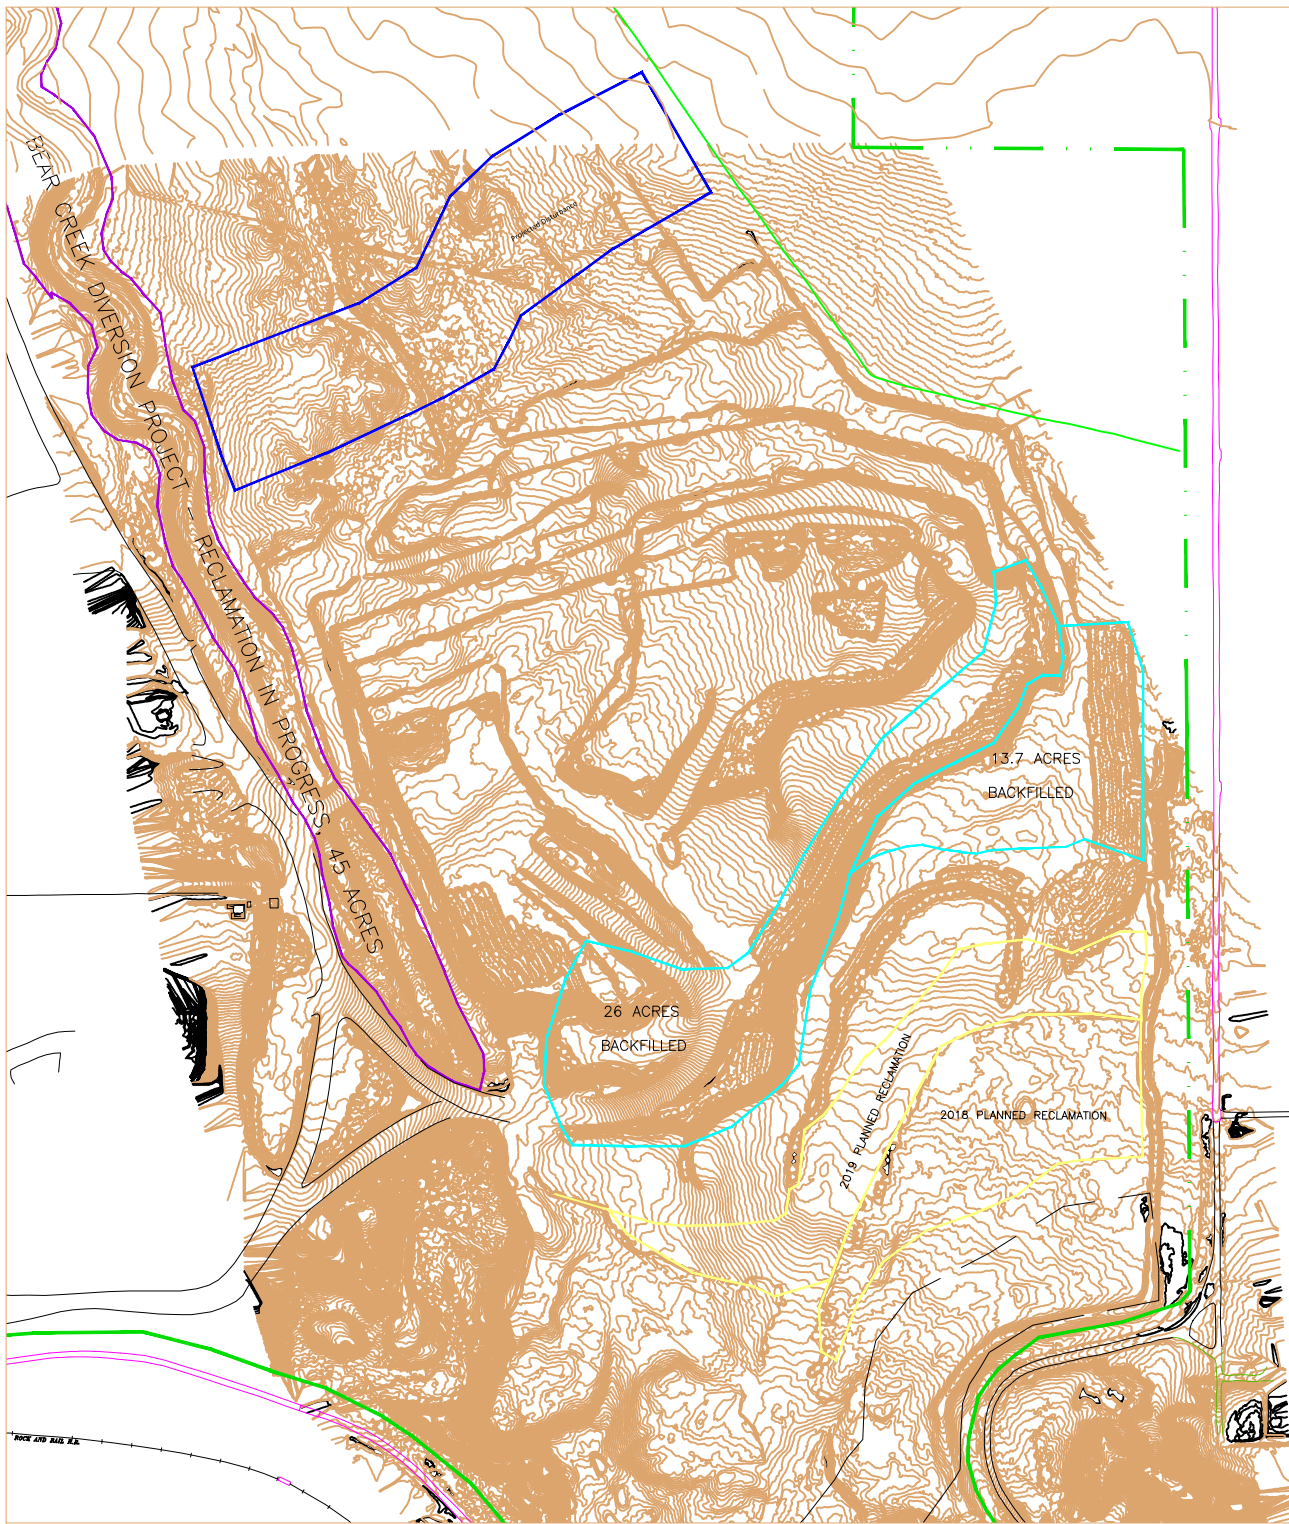

- PROJECTED DISTURBANCE
- BACKFILLED AREA
- PLANNED RECLAMATION

Topo map updated, Sep 2018

SHEET 1 OF 1

PORTLAND PLANT 2019 ANNUAL REPORT STATE PLANE COORDINATES COLO. CENTRAL ZONE, NAD83, NAVD83, GEOID 96		Florence, COLORADO	
		DRAWN	D Bellino - J Vilian
		CHECKED	J Vilian
		SCALE	1/64" = 1'-0" U.S. SURVEY FEET
PRODUCTION: COLORADO STATE PLANE CENTRAL HORIZONTAL DATUM: NAD 83 VERTICAL DATUM: NAVD 83 UNITS: U.S. SURVEY FEET GEOID 96			