


BIGLOW LAND SURVEYORS 148 EAST 3RD STREET SALIDA, COLORADO 81201 719-539-6130 FAX: 719

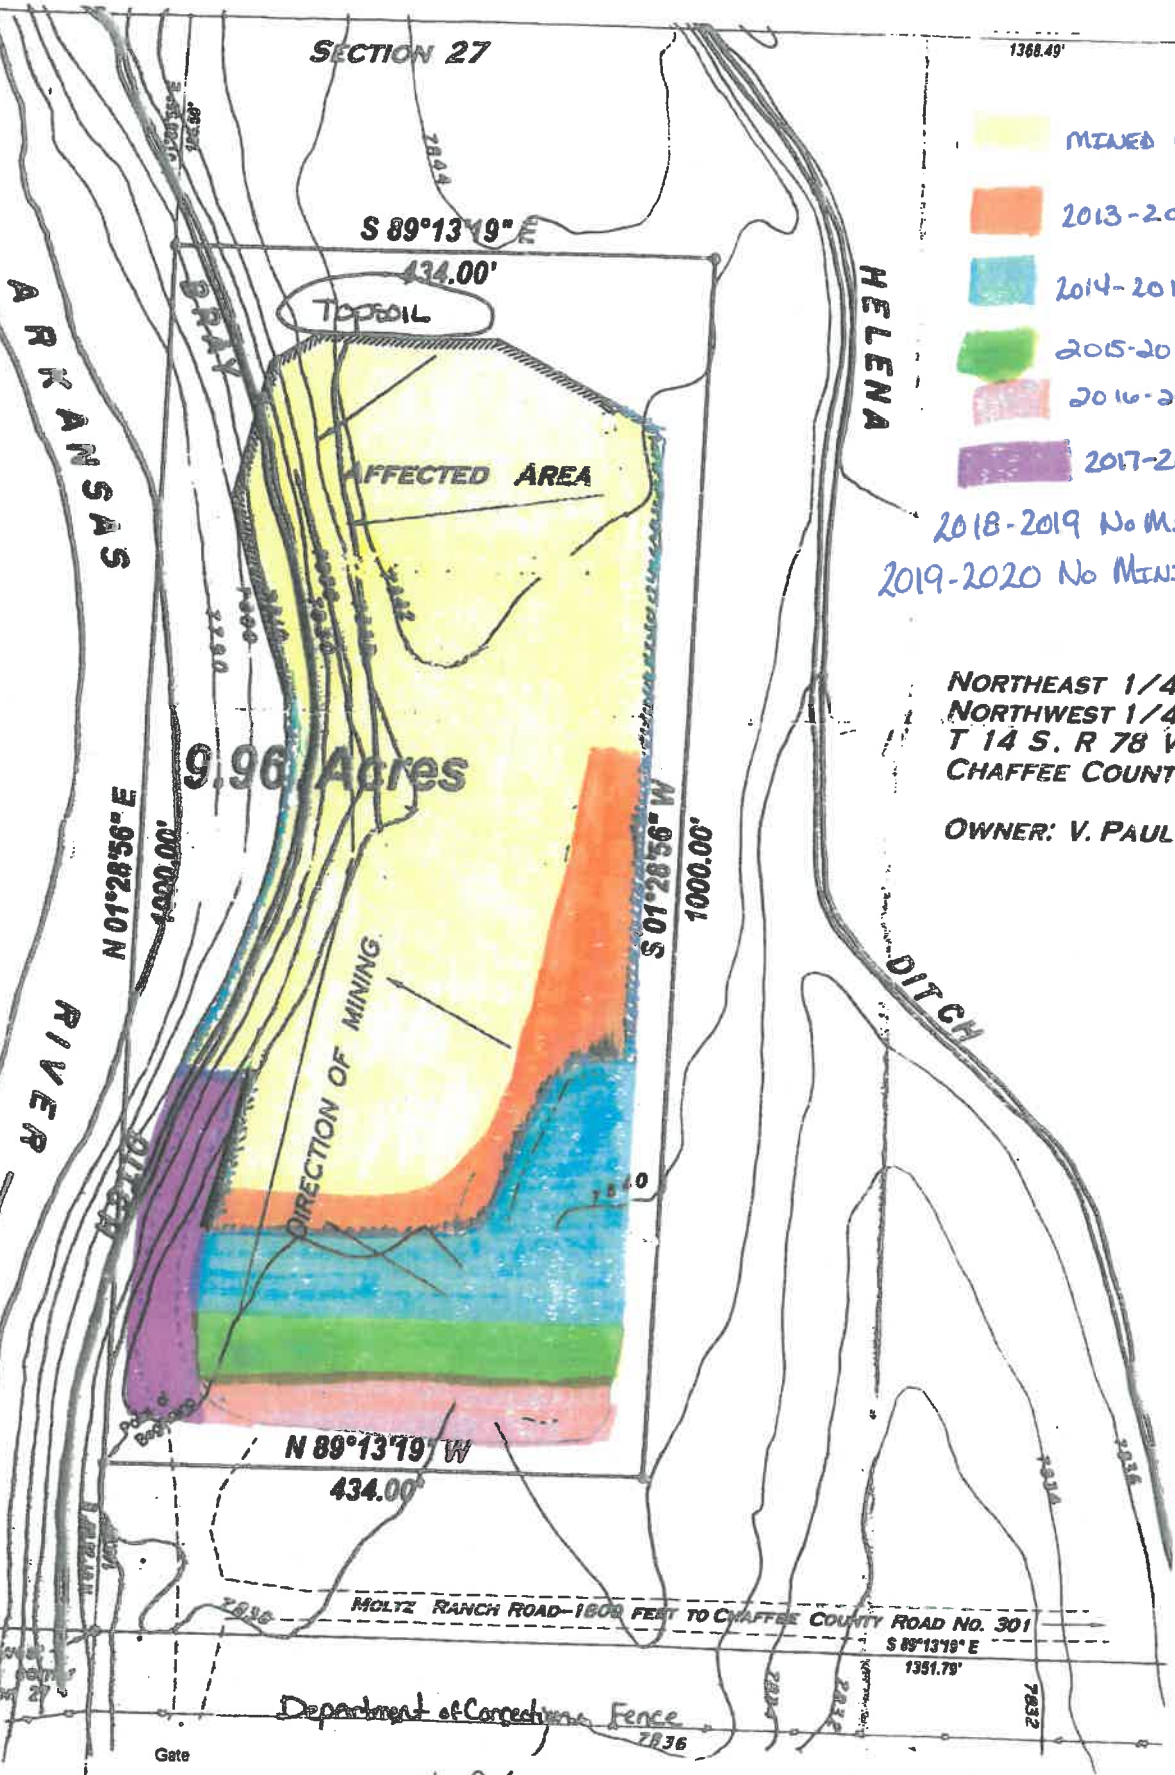

- MINED PRIOR TO 2013
- 2013-2014 MINED
- 2014-2015 MINED
- 2015-2016 MINED
- 2016-2017 MINED
- 2017-2018 MINED
- 2018-2019 No Mining Projected
- 2019-2020 No Mining Projected

NORTHEAST 1/4 OF
NORTHWEST 1/4 OF
T 14 S. R 78 W.
CHAFFEE COUNTY.
OWNER: V. PAUL M



ACA PRODUCTS, INC.
702 GREGG DR
BUENA VISTA, CO 81211
ANNUAL MINE & RECLAMATION REPORT
PERMIT# M-2005-051
YEAR END 2005 - ANNIVERSARY 11/14/2006