


M2013-031 New Hay Camp Pit ANNUAL REPORT MAP McStone Aggregates LLC
Reporting Year 2018-2019 Date Shown: As of 17 October 2019

NO SIGNIFICANT CHANGE IN ACRES AND
ACTIVITIES SINCE OCTOBER 2018

Permit Boundary

Area Previously
Affected (4.9 Ac)

Area Previously
Affected at final
grade (4.4 Ac)

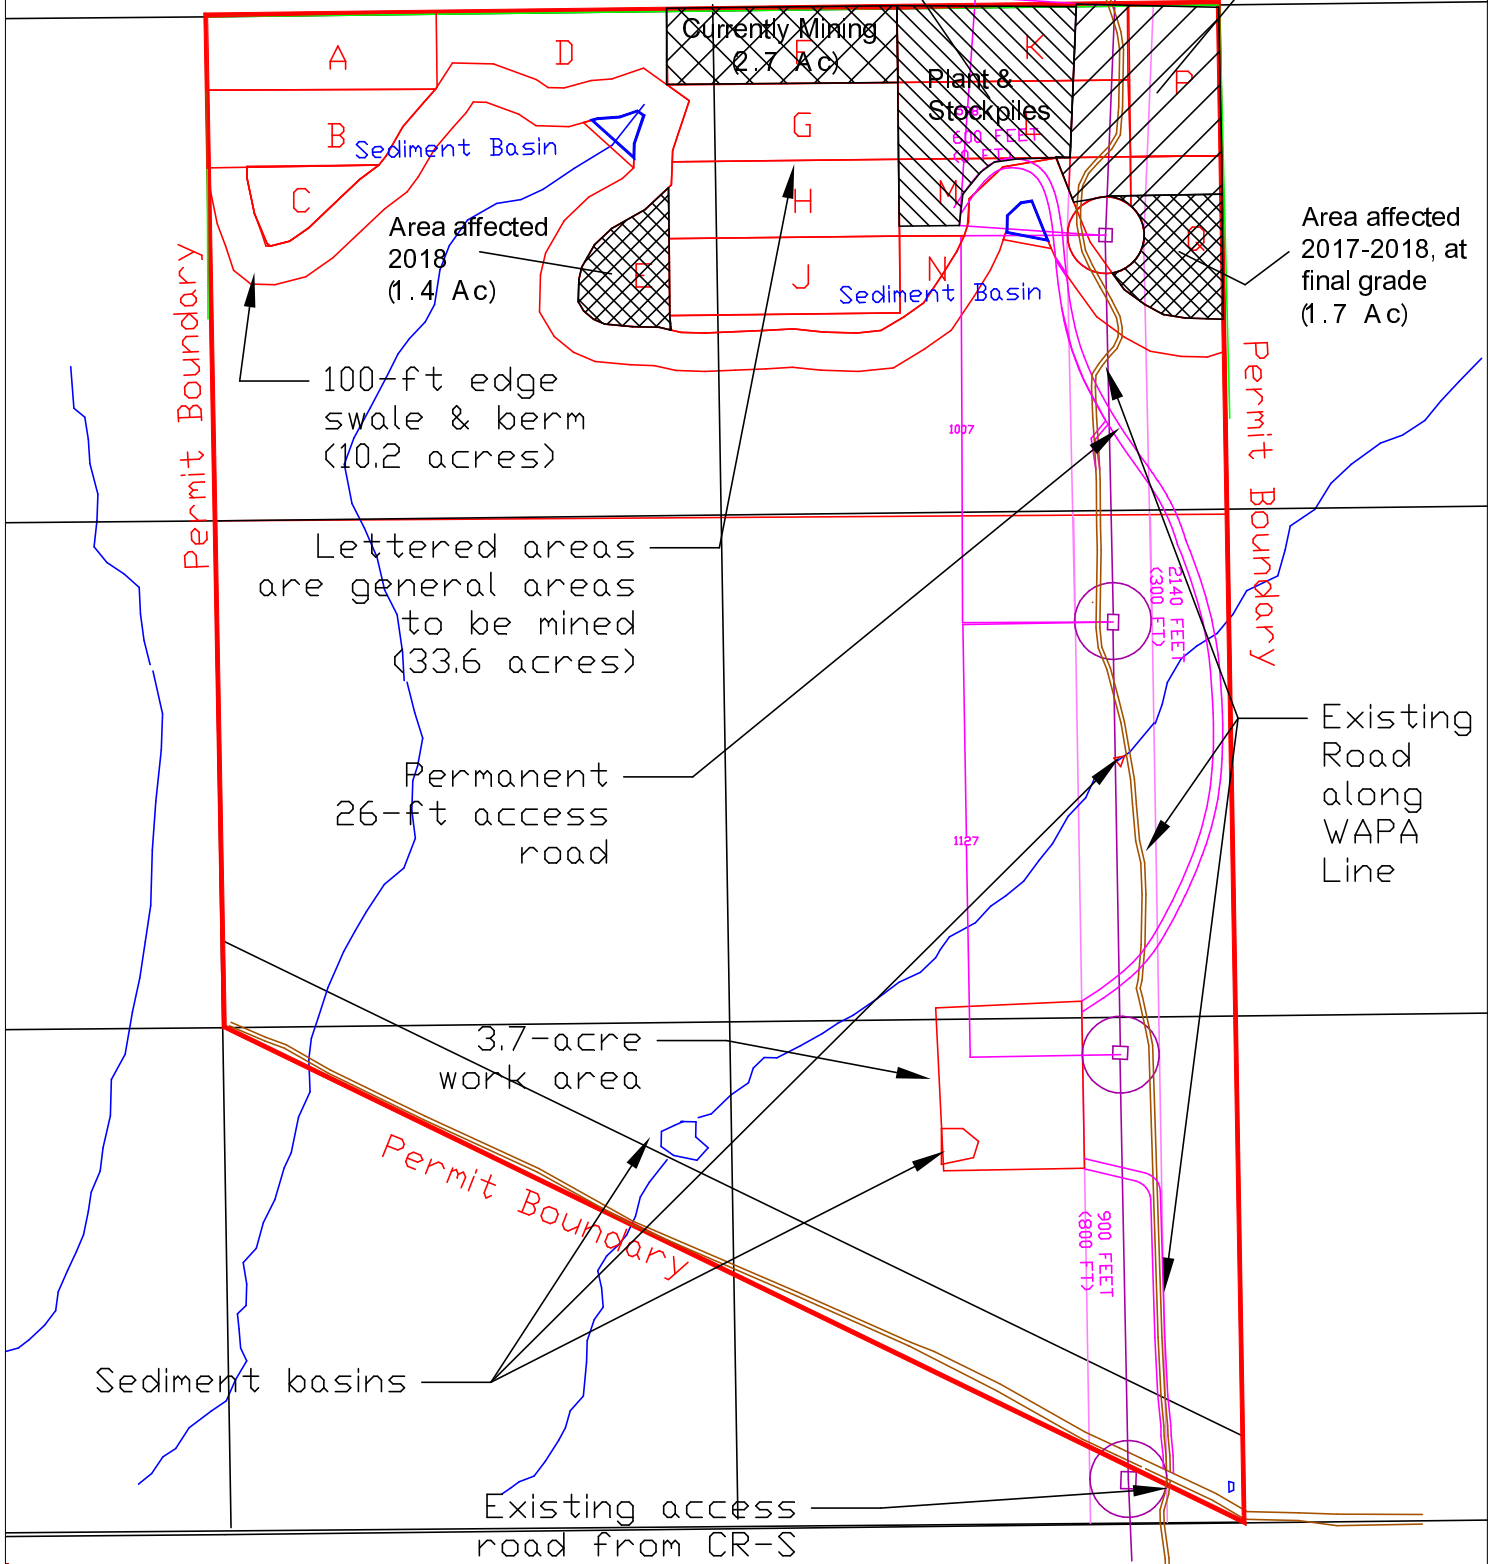

General order of mining
(subject to change):
K-P-F-D-A, B-G-L-Q,
M-H-C-E J-N. Edge in
small segments.

McStone Aggregates LLC PO Box 1425 Dolores, CO 81323	Map Title	New Hay Camp Pit Mining Plan	Scale	Original 1:12,000 This map scale approx. 2.4"=1 mile (1:400)	North↑ Date: 01APR13
	Source of Map	USGS and field data, aerial photography	Permit No. & Name	M-2013-### New Hay Camp Pit	Drawn by NAB Checked by NAB
Legend	Labeled as necessary. Refer to Exhibit D for information.		Prepared by N. A. Barton, PE, DEE, #27342	<i>N. A. Barton</i>	File No. C-2