


Note: The permit boundary(bright green line) is approximate. This map should not be relied upon to accurately identify the permit boundary, the dimensions of illustrated structures or reclaimed areas which are part of the Annual Report.

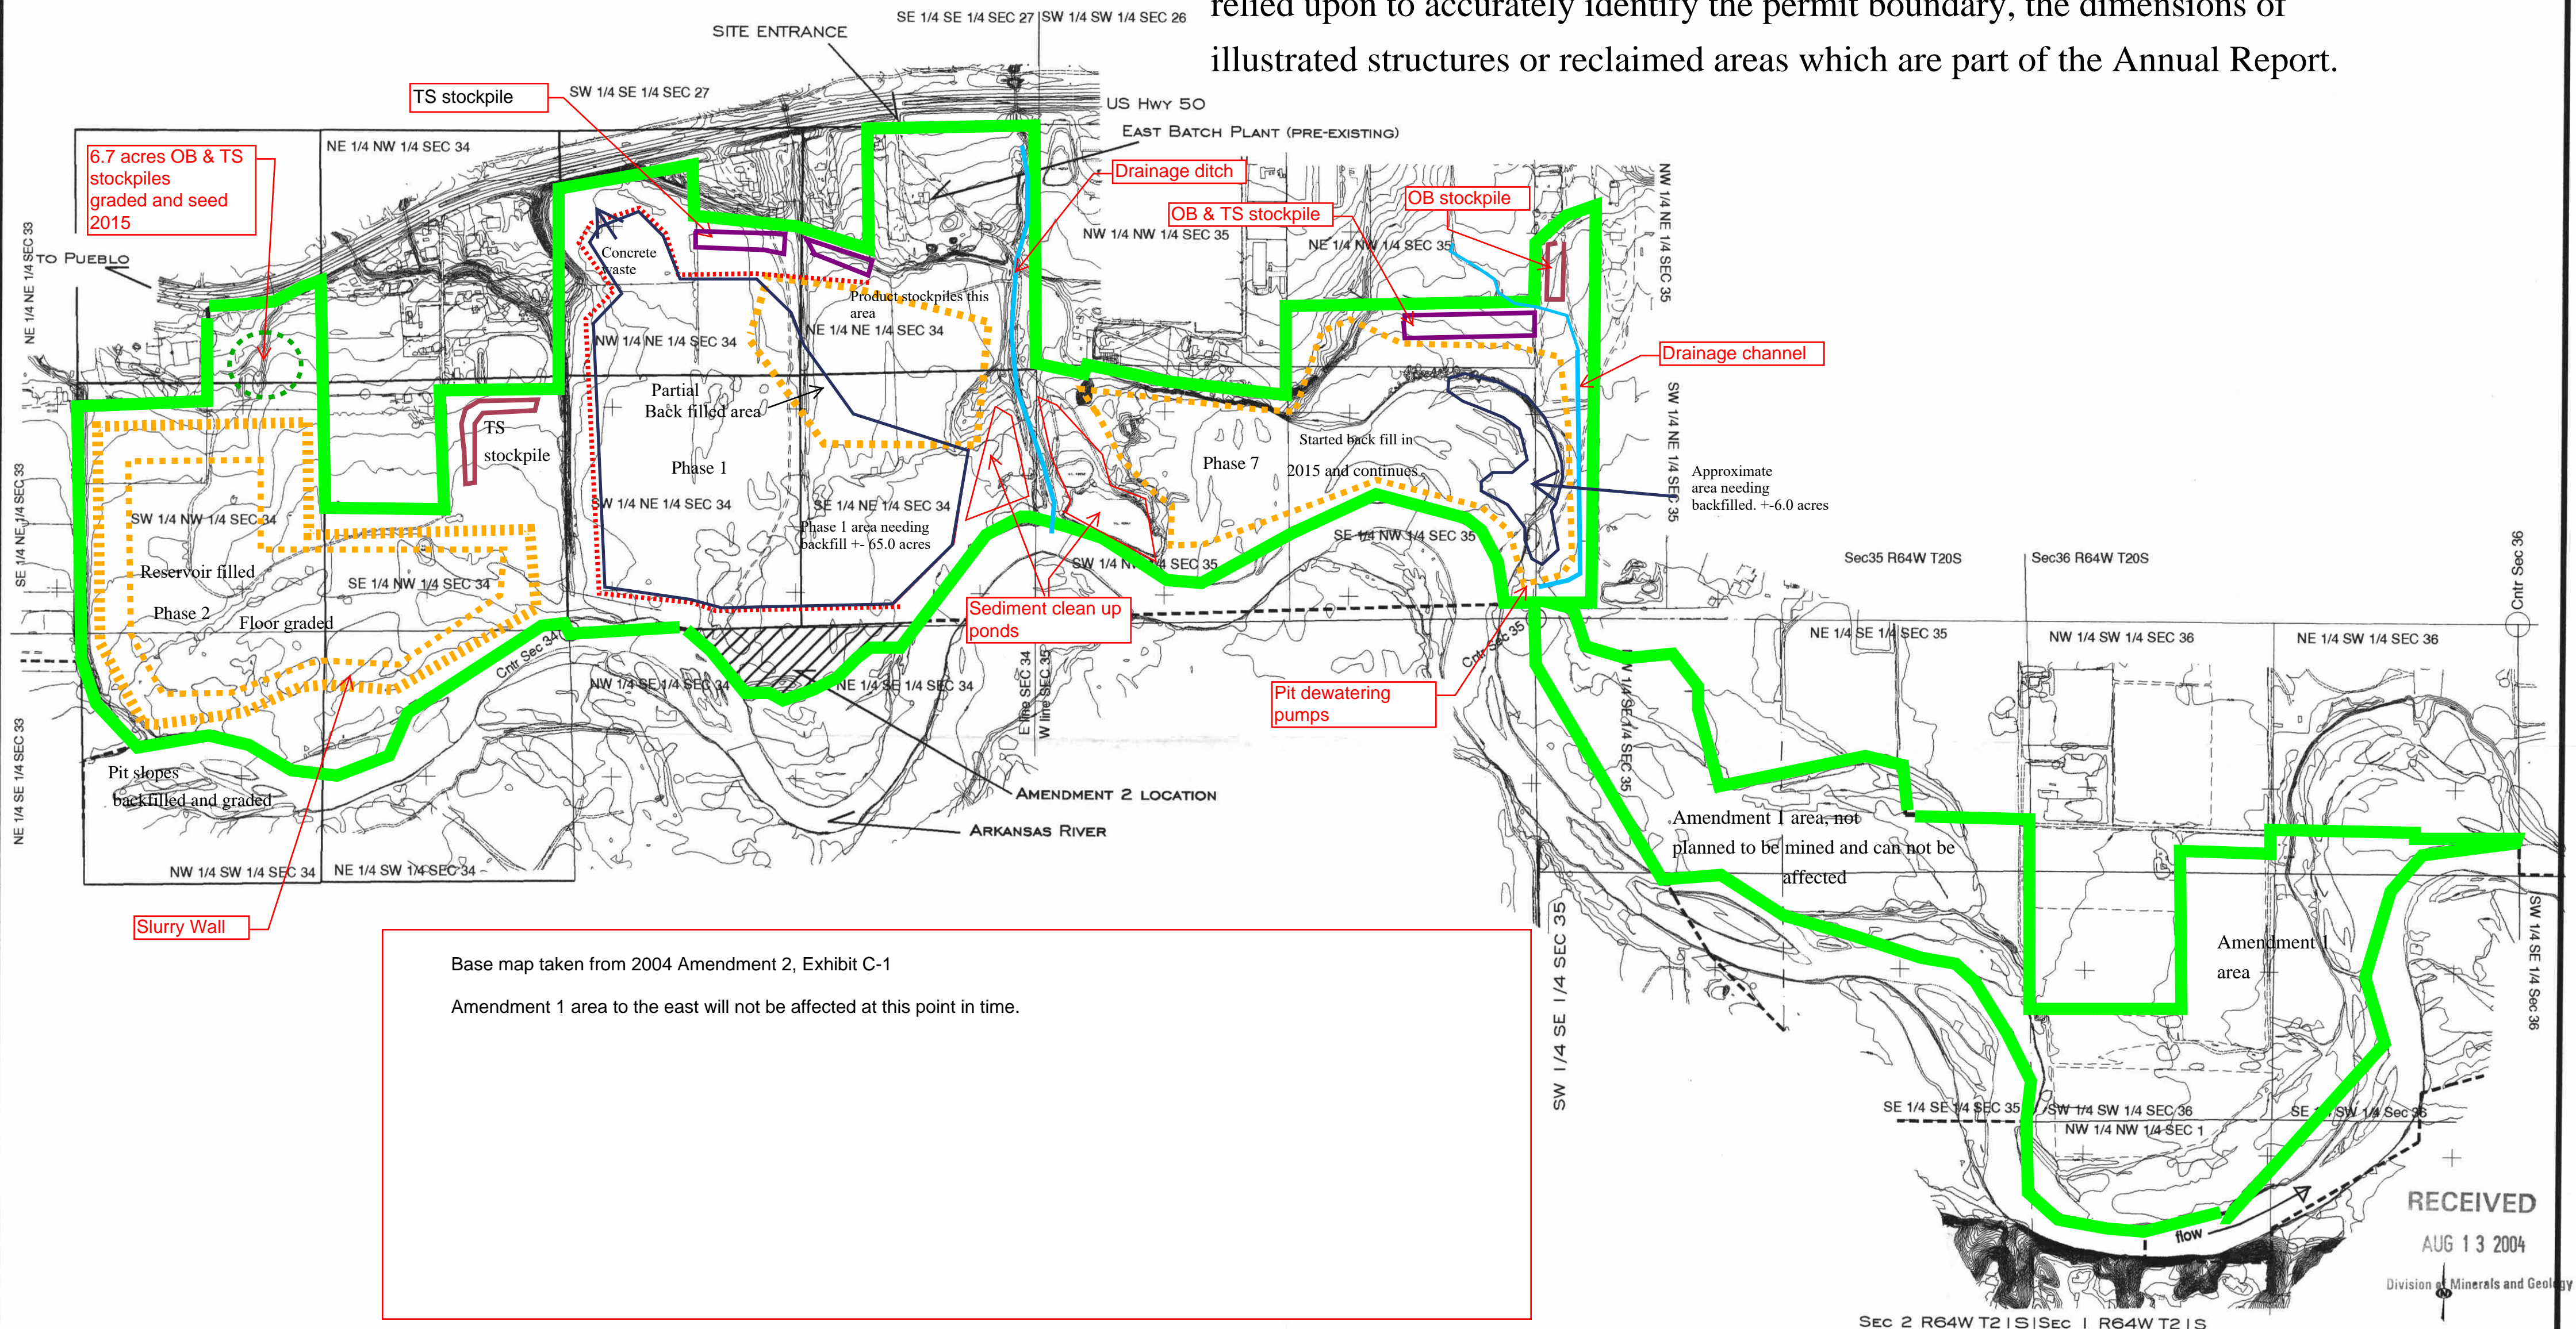

Amended Permit Area = 450.66 acres (with amendment 2)

Property Line (Continental Materials and Valco)
(where not congruent with permit boundary)
See Exhibit C-2 for other ownerships

2019 Annual Report Map
November 7, 2019

Permit #: M-1986-015
Class: Revision
From: Continental Materials Corp
Doc. Name: EXH C-1 General Site Map
Date: 08/13/2004
Specialist: BMK

Confidential?: N
Type/Seq.: AM-2
To: DMG