
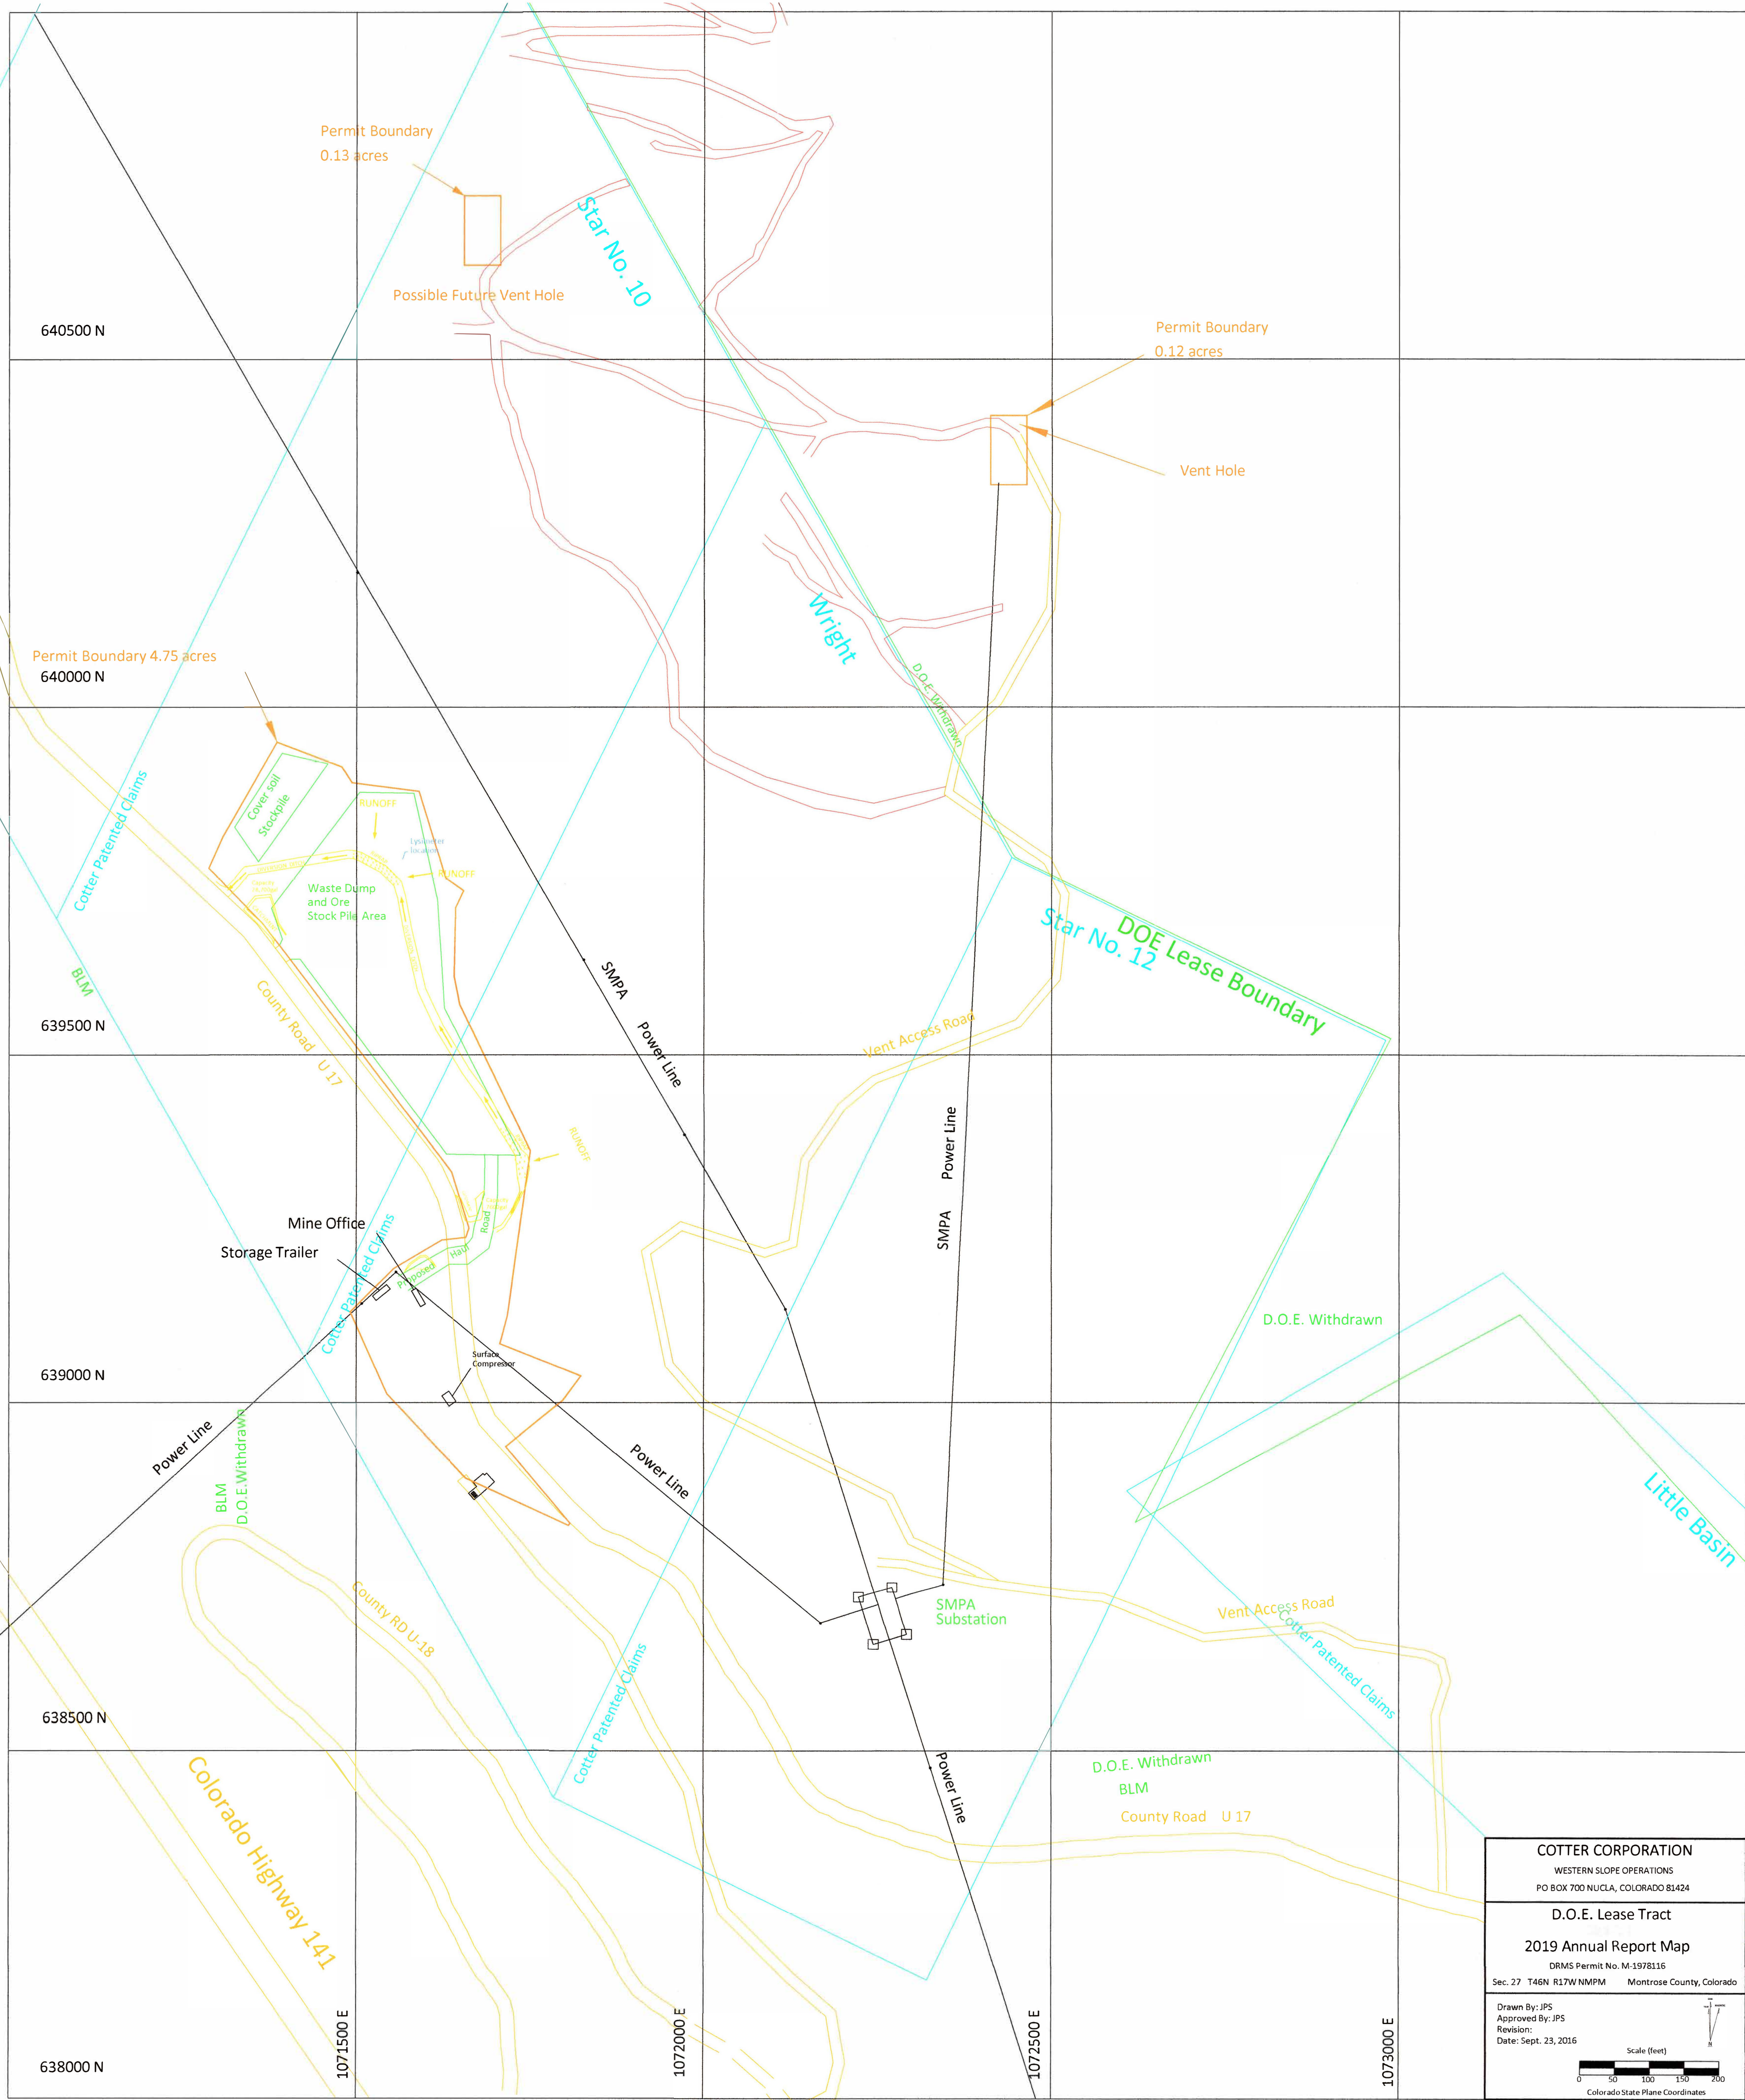


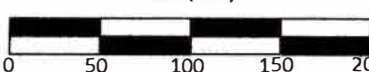

COTTER CORPORATION WESTERN SLOPE OPERATIONS PO BOX 700 NUCLA, COLORADO 81424	
D.O.E. Lease Tract 2019 Annual Report Map DRMS Permit No. M-1978116 Sec. 27 T46N R17W NMMPM Montrose County, Colorado	
Drawn By: JPS Approved By: JPS Revision: Date: Sept. 23, 2016	  Colorado State Plane Coordinates