


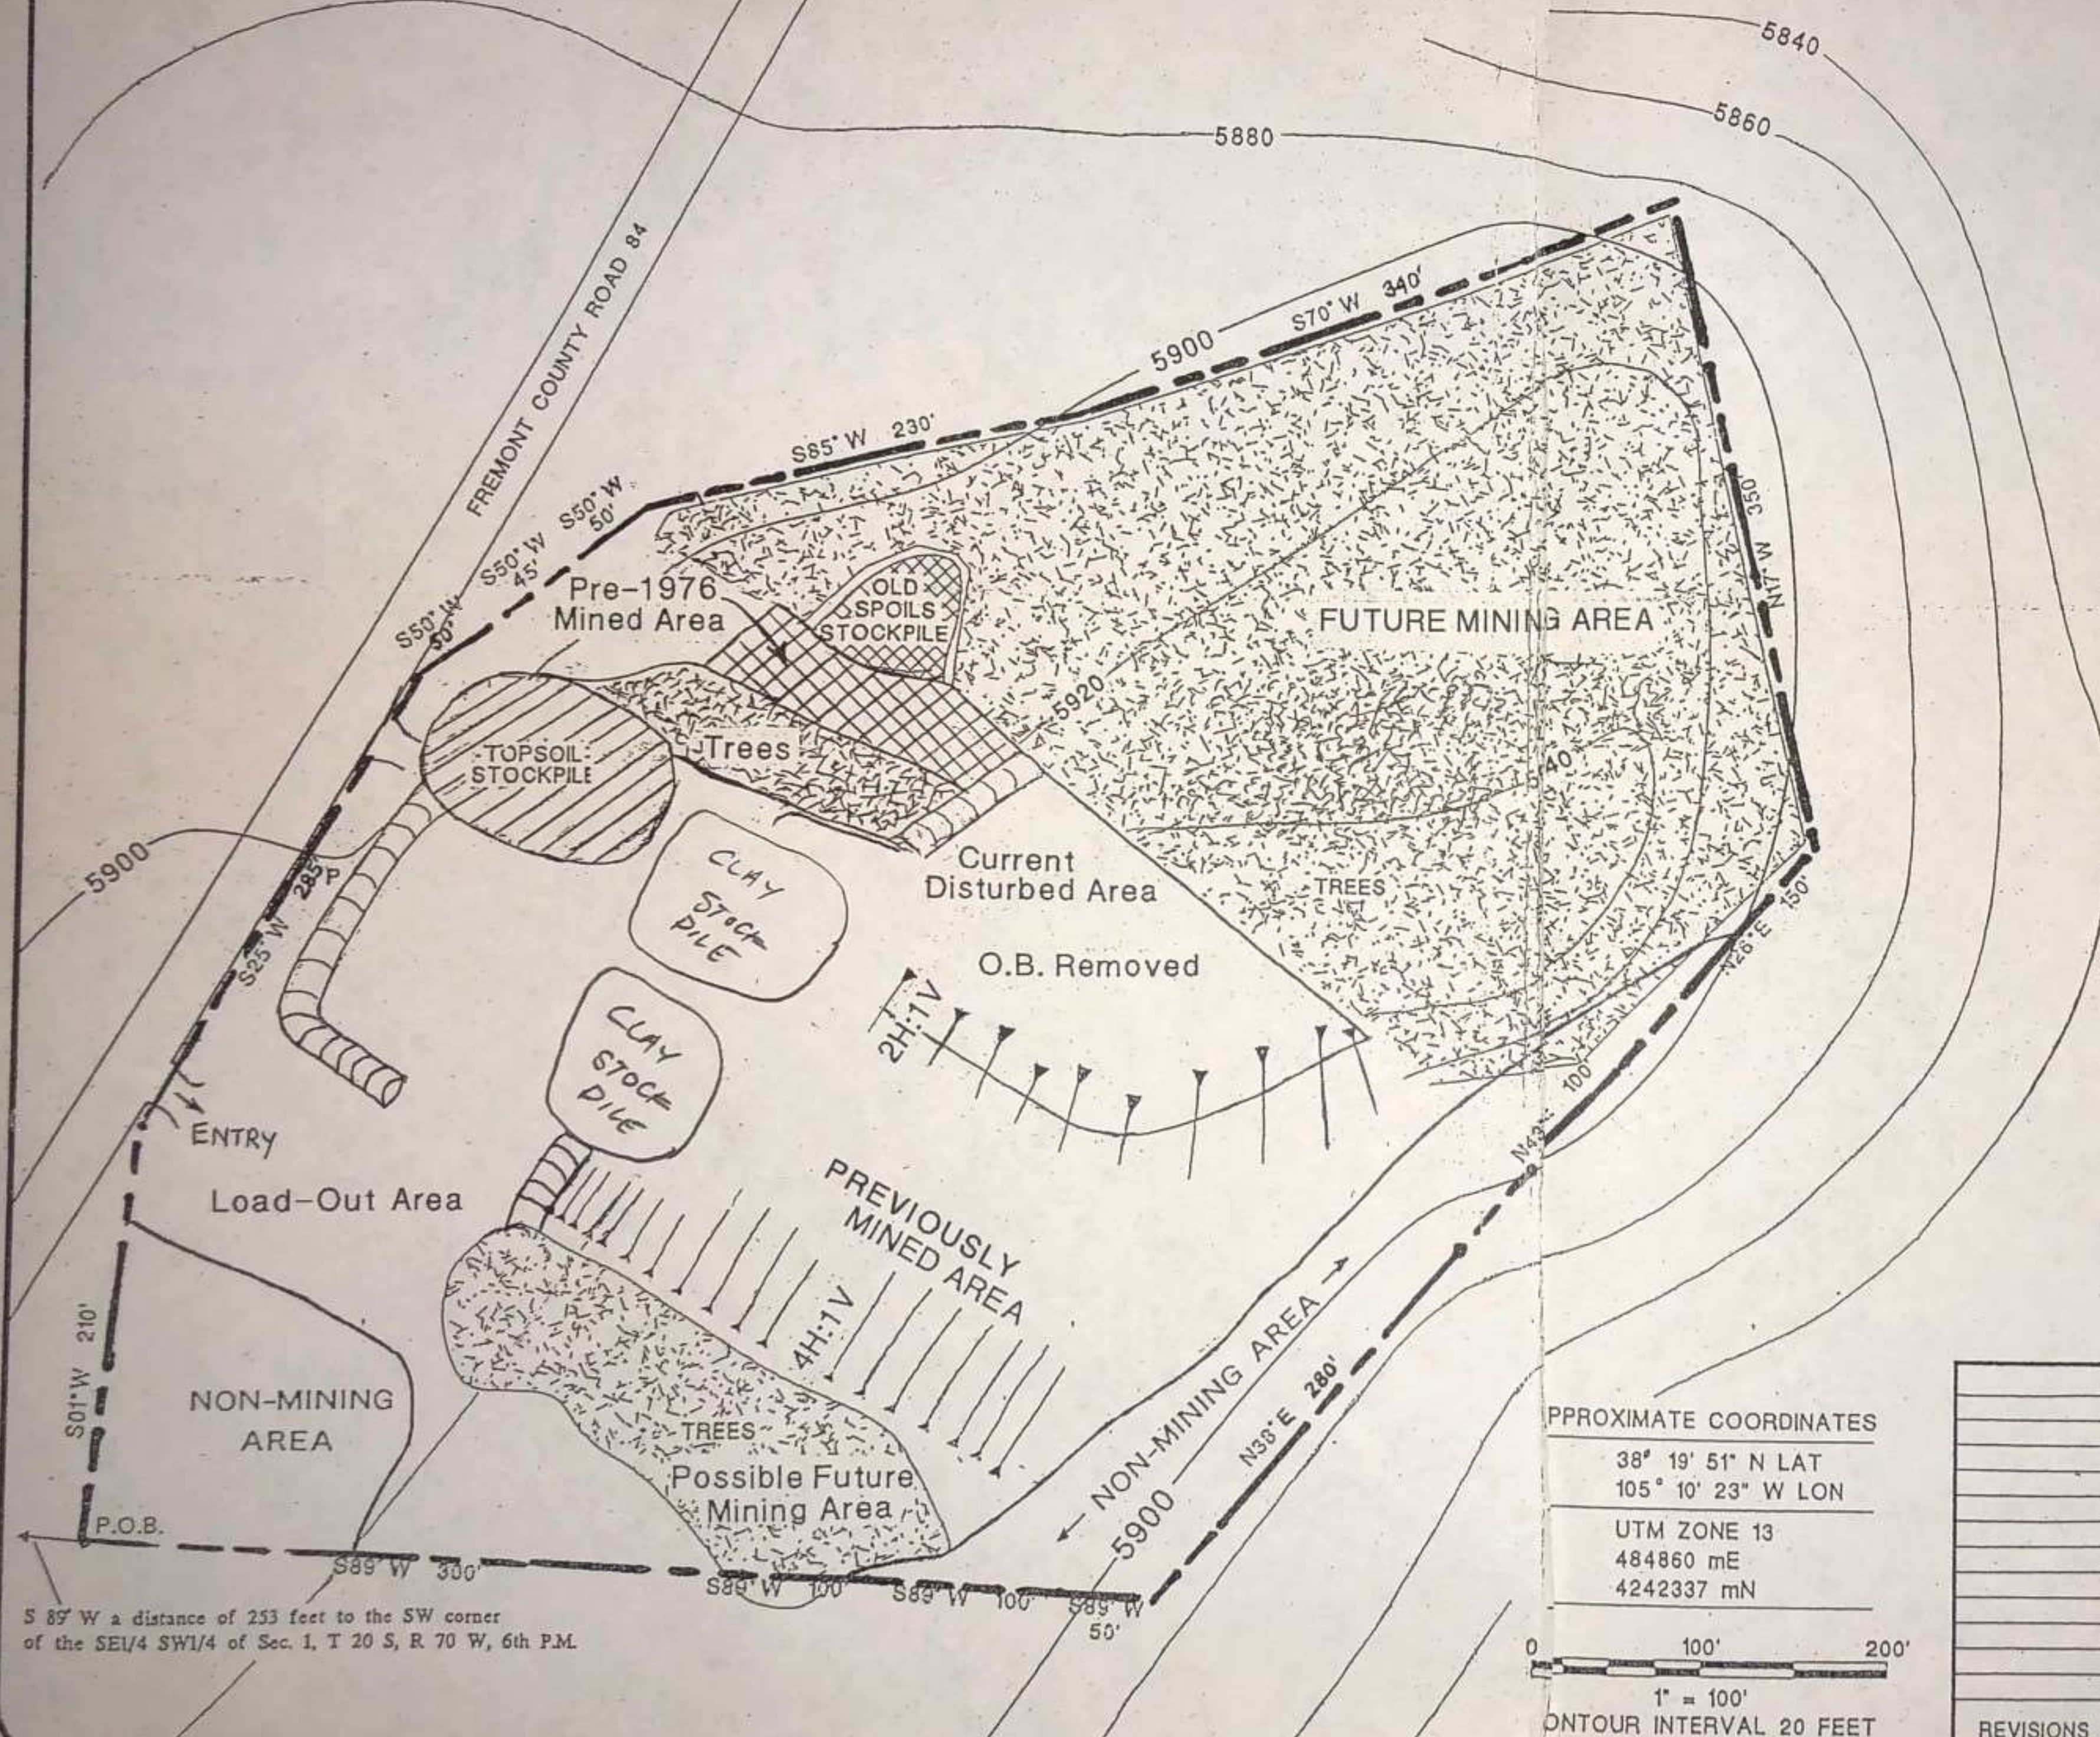

S 89° W a distance of 253 feet to the SW corner of the SE1/4 SW1/4 of Sec. 1, T 20 S, R 70 W, 6th P.M.

MAP LEGEND

- 110 PERMIT BOUNDARY
- BERM
- PRODUCT STOCKPILE
- TOPSOIL STOCKPILE
- MINED SLOPE
- APPROX. LOCATION OF TREES & SHRUBS

APPROXIMATE COORDINATES

38° 19' 51" N LAT
105° 10' 23" W LON
UTM ZONE 13
484860 mE
4242337 mN

0 100' 200'
1" = 100'
CONTOUR INTERVAL 20 FEET

REVISIONS	CHEROKEE CLAY MINE M-77-325 9.9 ACRES	ANNUAL REPORT MAP
	Updates by M WELTE SUMMIT BRICK & TILE	
	CONSULTANT: LLOYD V. "BUCK" BARNHART	
	DRAWN BY: J.P. GAGLIANO	DATE: 05/31/00