


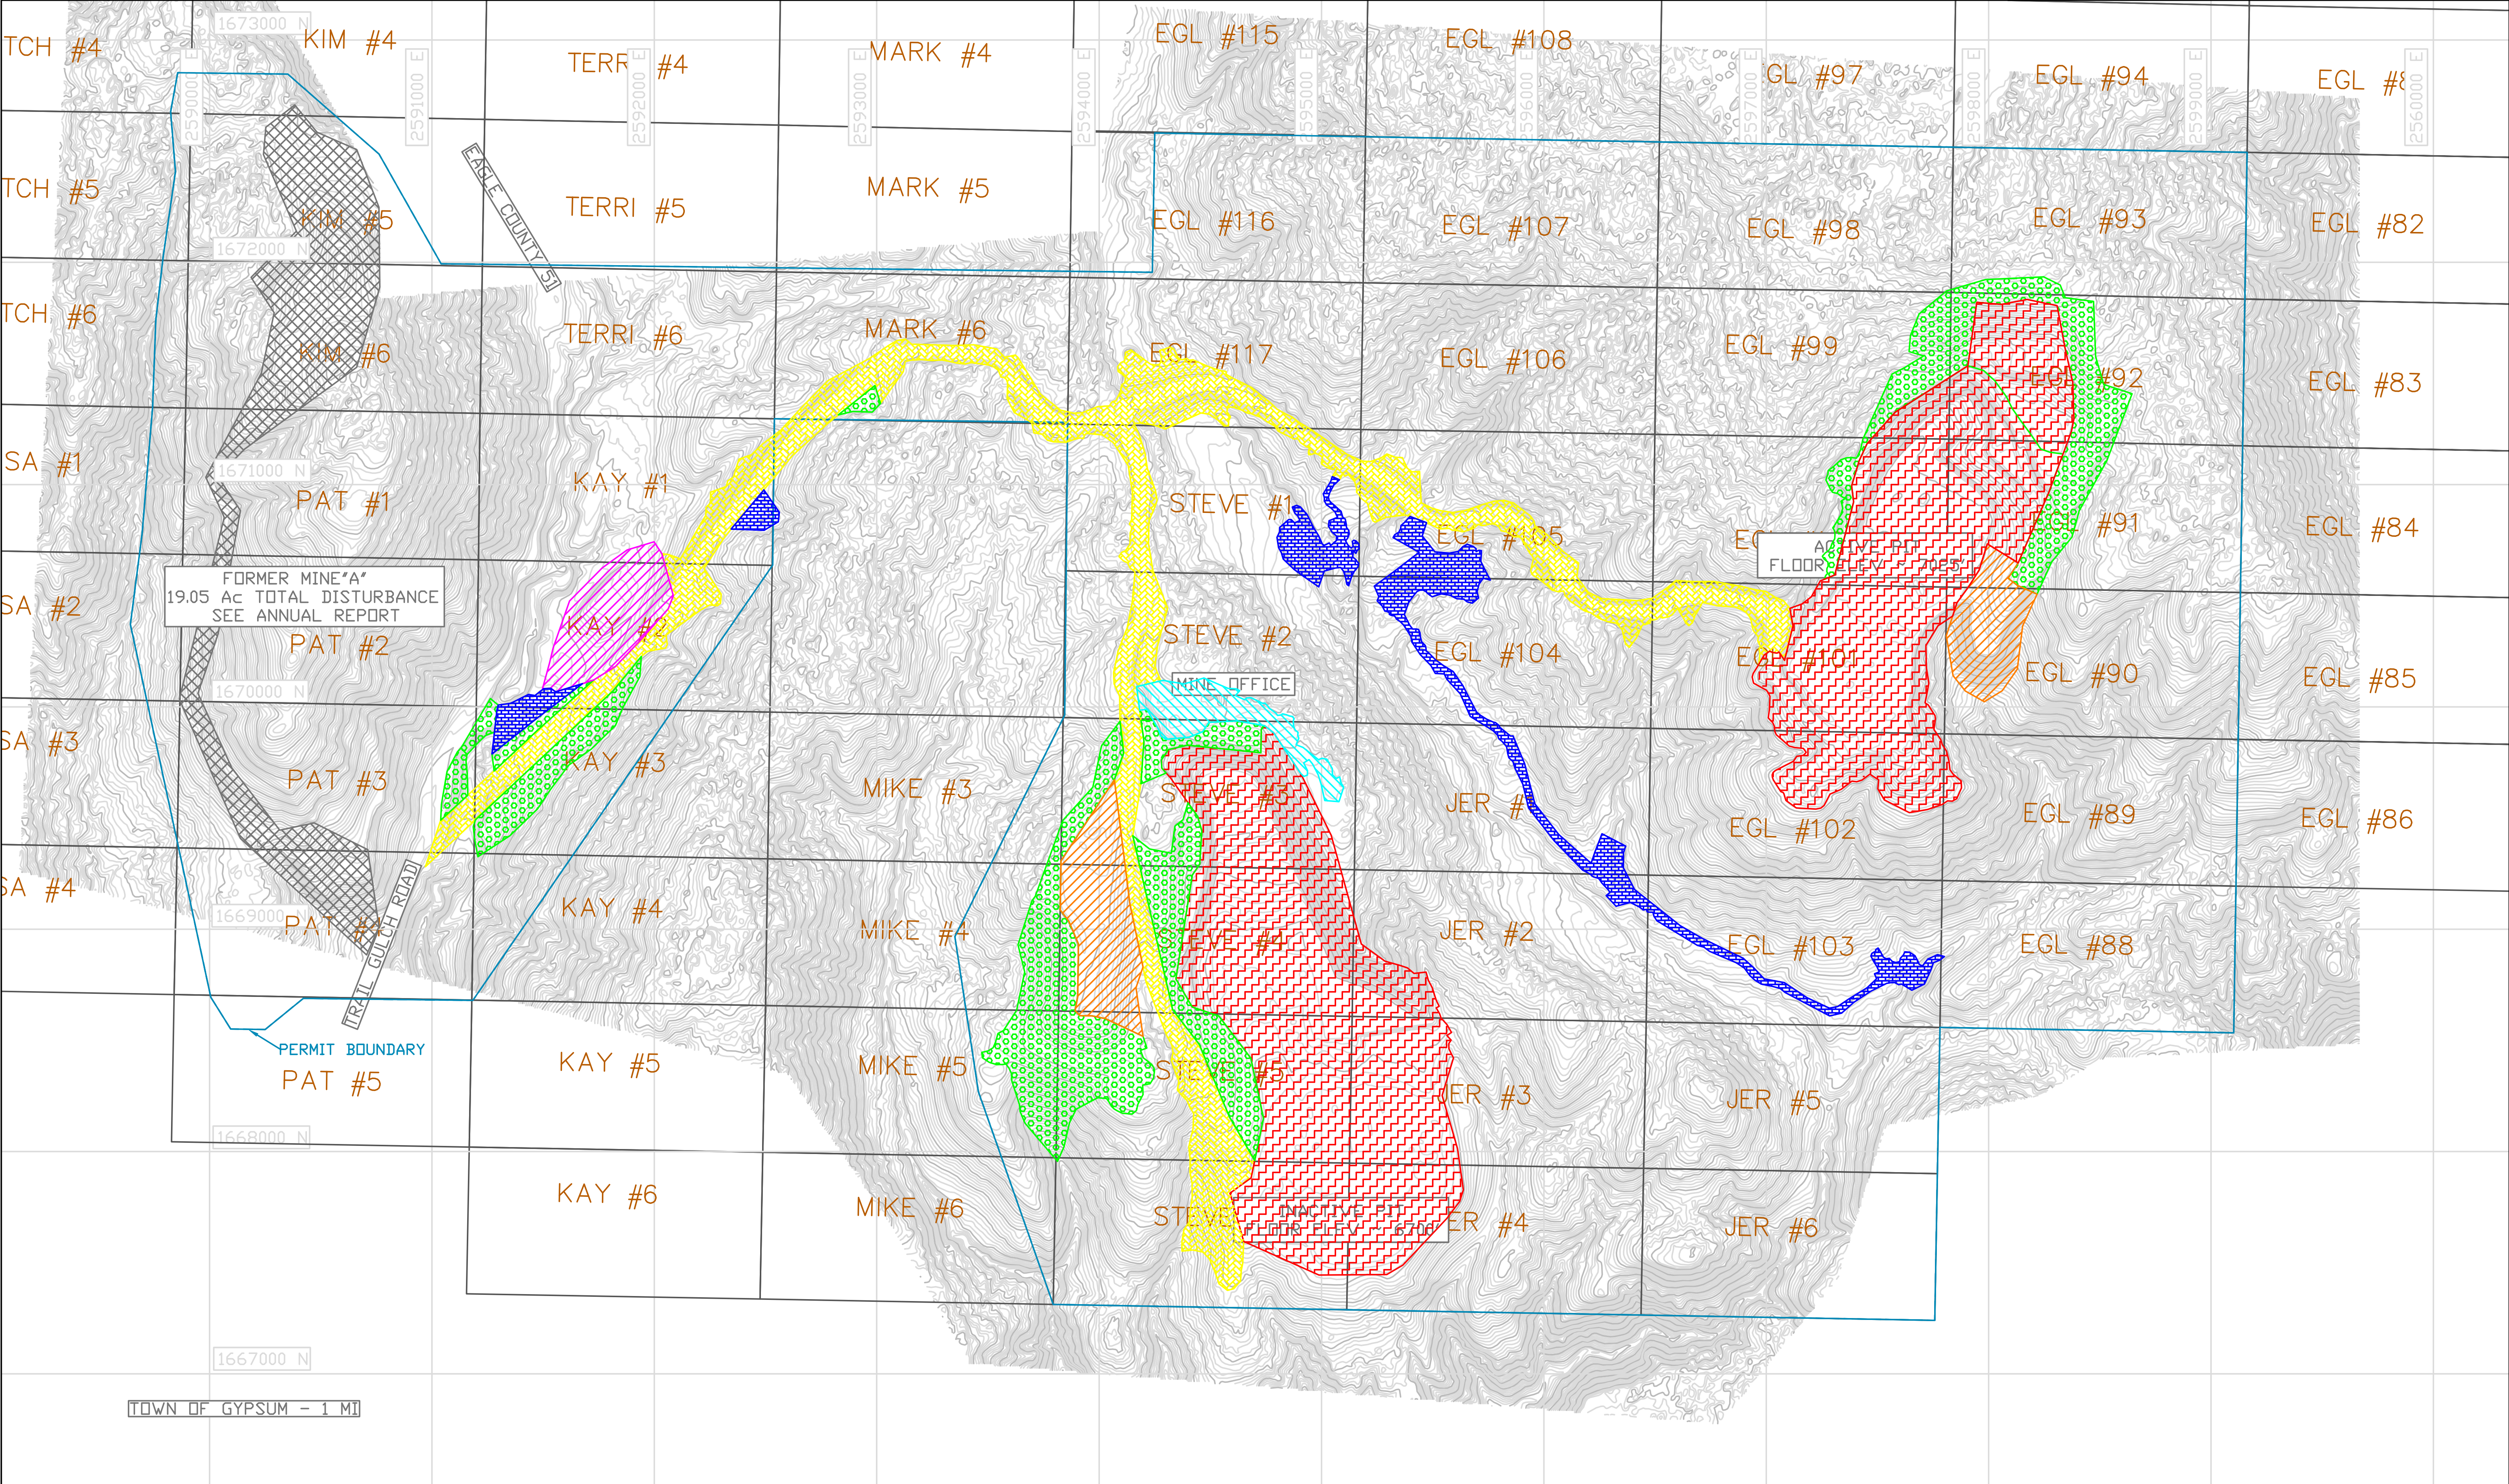

LEGEND (ESTIMATED ACREAGE)

REVEGETATED (32.30 Ac)

SHOP & OFFICE FACILITIES (3.29 Ac)

STOCKPILE (4.93 Ac)

SEDIMENT CONTROL & ACCESS (9.49 Ac)

ROADS (34.29 Ac)

WASTE DUMPS (9.57 Ac)

OPEN PIT (80.44 Ac)

DATE	REV	DESCRIPTION	BY
12/15	1	NEW RECLAMATION BDY	JDR
12/16	2	PERMIT BDY - TOPO	JDR
12/17	3	NEW DISTURB / ROAD	JDR
12/18	4	NEW DISTURB / ROAD	JFE
12/19	5	UPDATED TOPO/DISTURB	JFE

DRAWING SCALE : AS PLOTTED (FEET)

AMERICAN GYPSUM - EAGLE MINE

COLORADO MINING PERMIT M-1984-041 - 2019 ANNUAL REPORT

UPDATED HORIZONTAL CONTROL - NAD83 STATE PLANE (COLORADO CENTRAL)

UPDATED VERTICAL CONTROL - NAVD88

MINE OFFICE LOCATION - LAT 39.6643 N, LONG 106.9405W

AMERICAN GYPSUM