



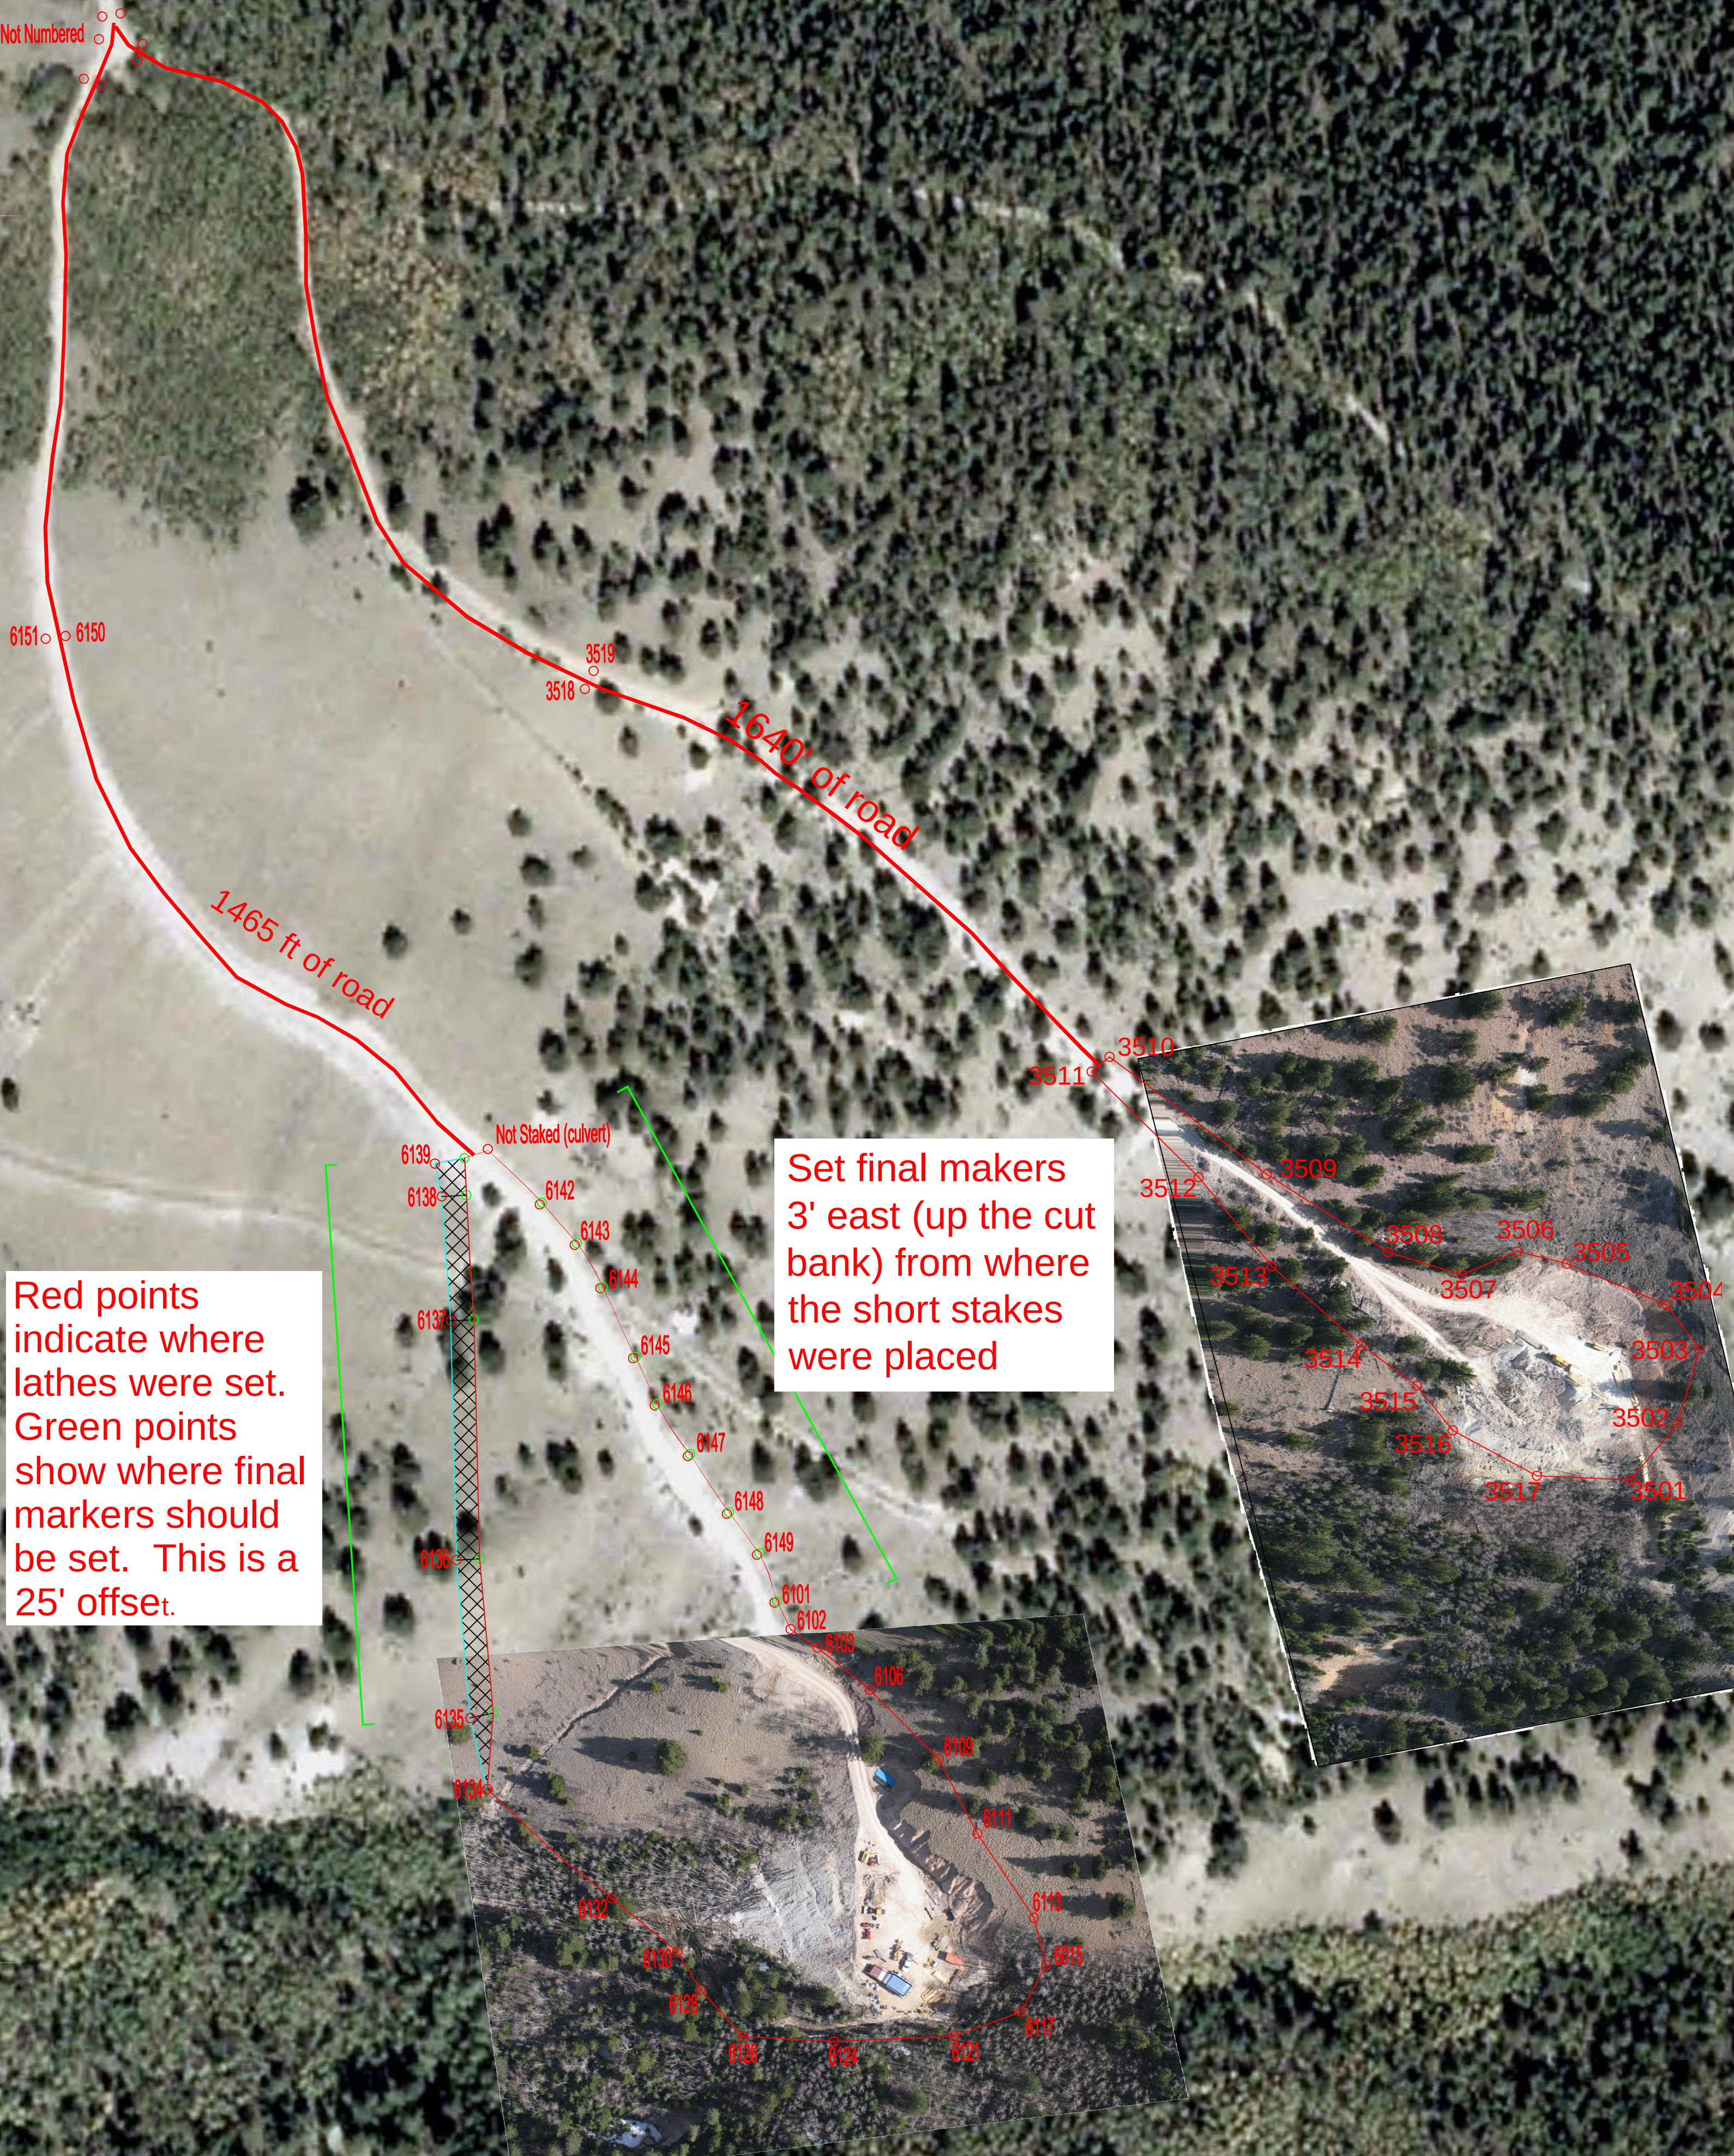

Red points indicate where lathes were set. Green points show where final markers should be set. This is a 25' offset.

Set final makers 3' east (up the cut bank) from where the short stakes were placed

G:\31\74637-01\65CAD\Golden Wonder Mine_As-Built.dwg PLOT DATE 2017-9-28 14:44 SAVED DATE 2017-09-28 14:44 USER: jacarter

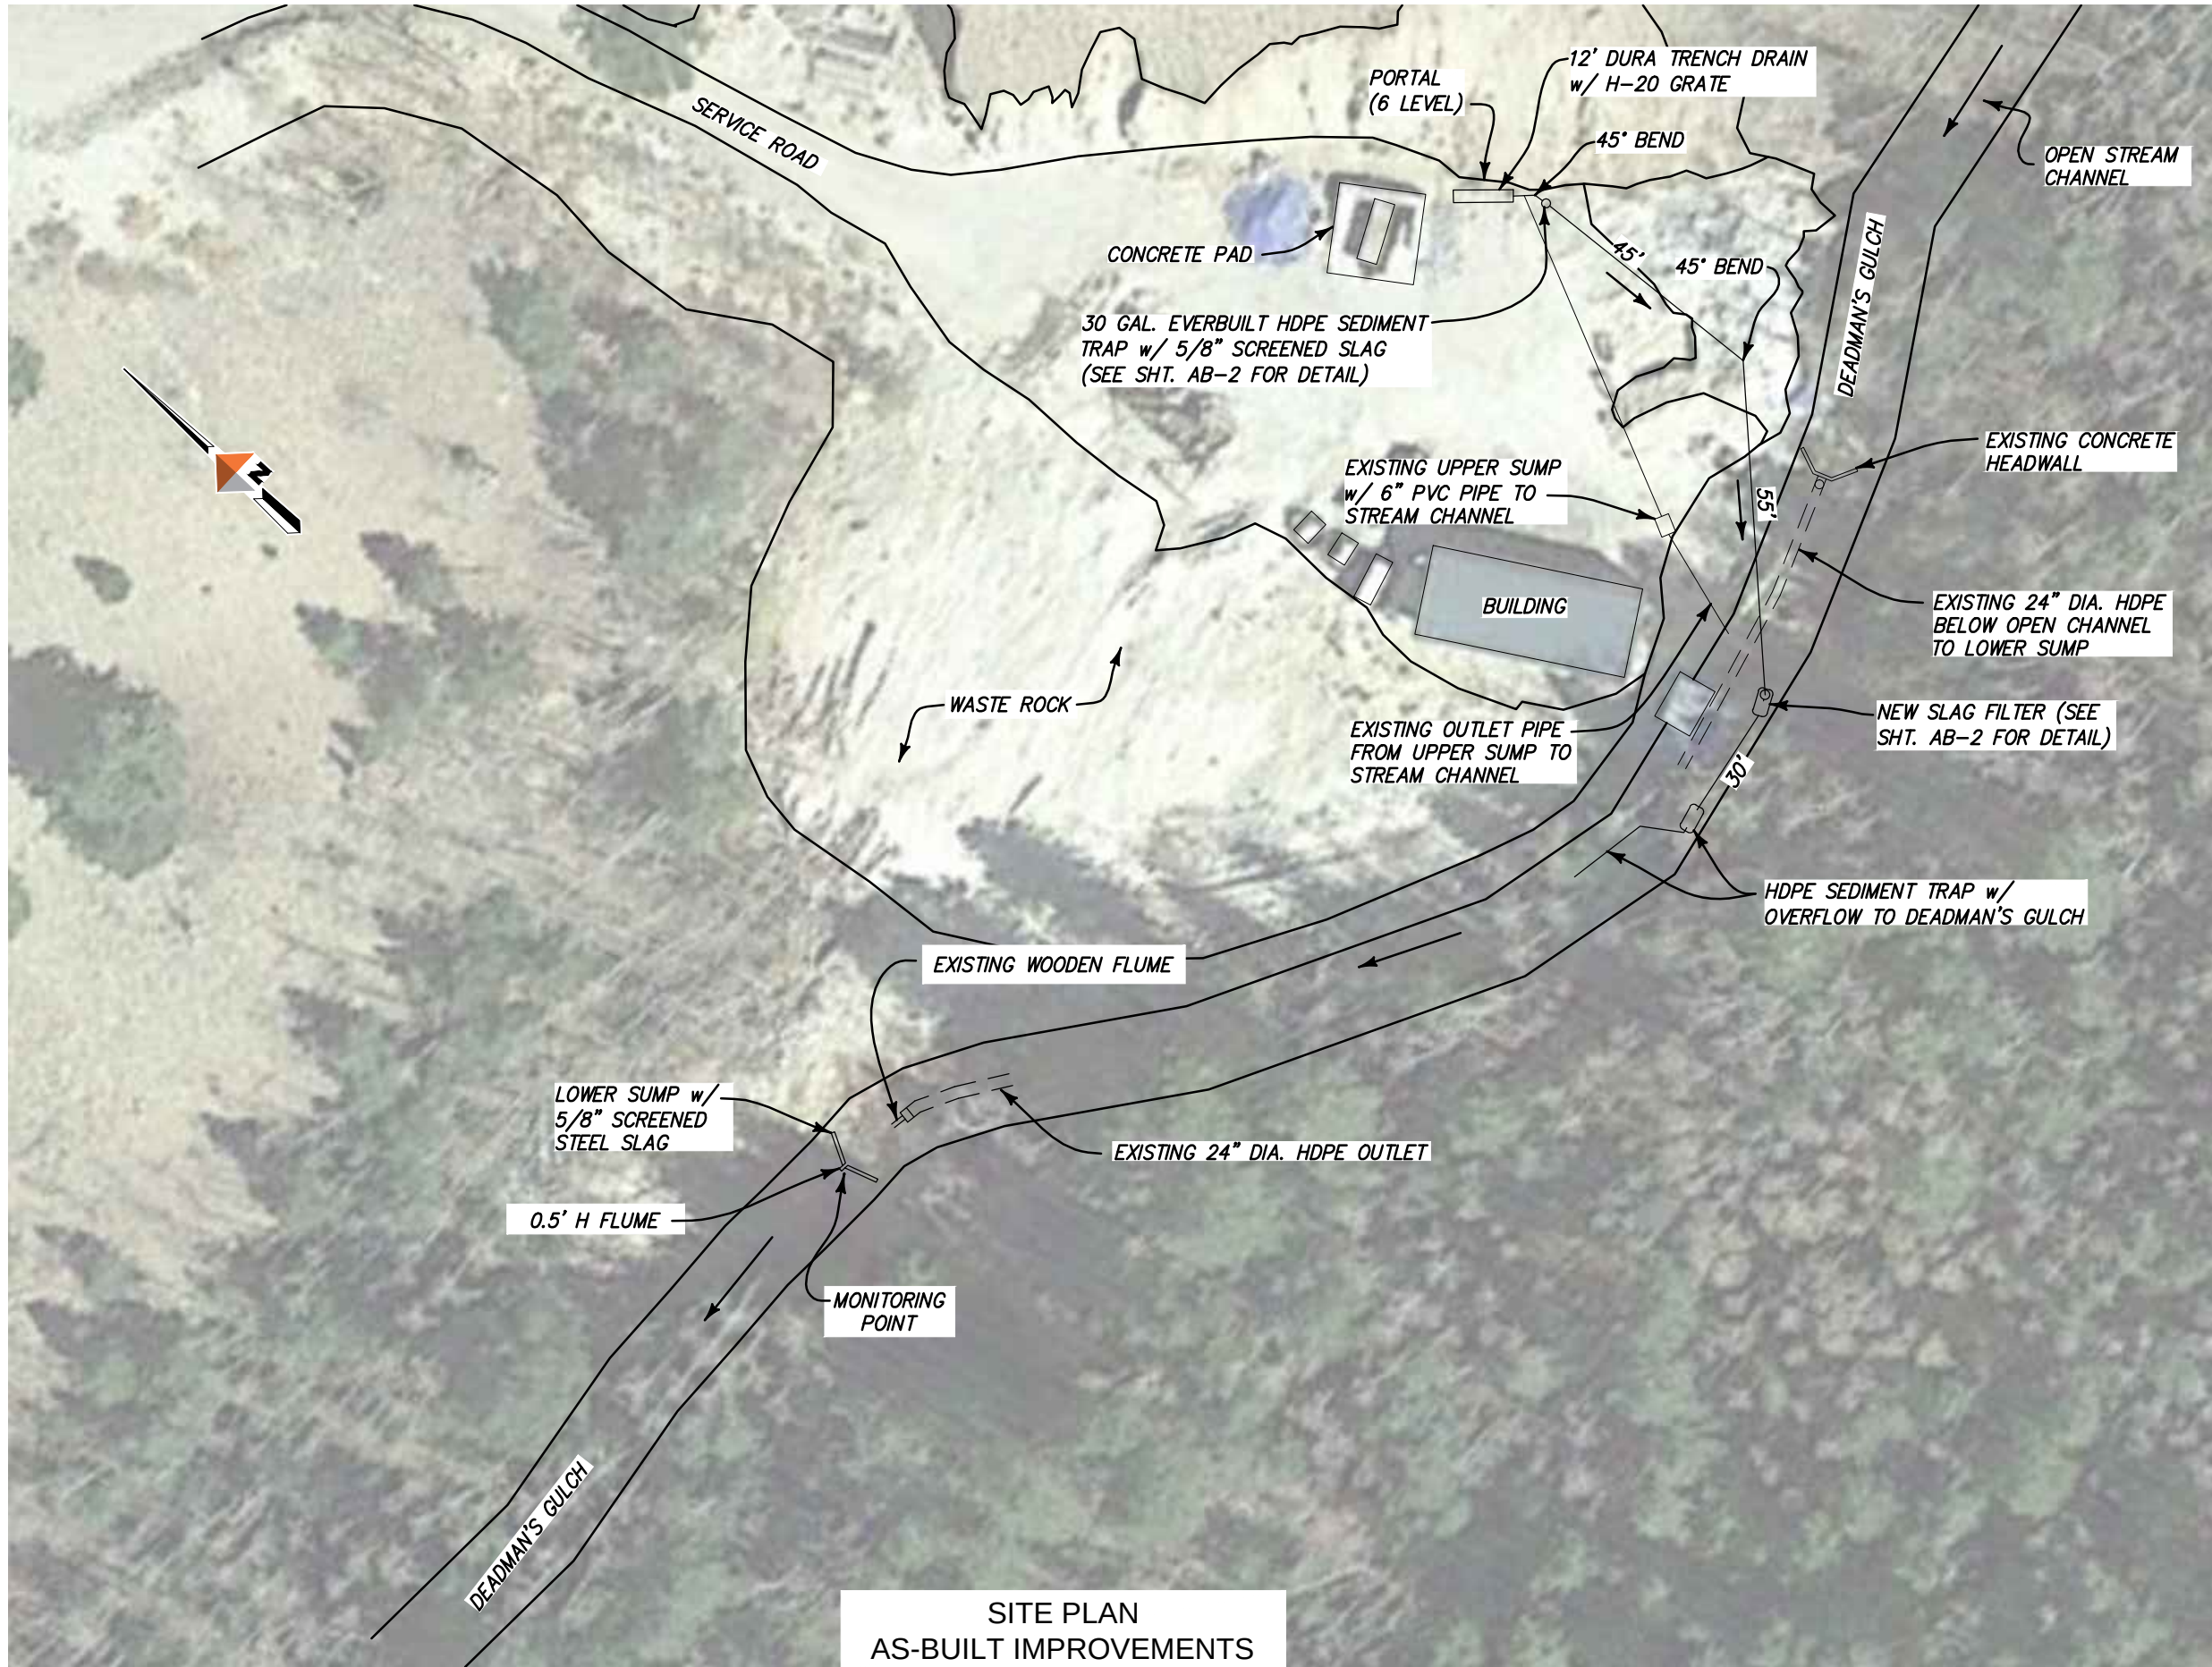

Newly installed (2017) AMD slag filter detail. No additional acreage disturbed beyond existing permit and existing site disturbances.

REVISIONS		DESCRIPTION	BY
REV	DATE		

DOWL 222 South Park Avenue Montrose, Colorado 81401 970-249-6626 WWW.DOWL.COM	
GOLDEN WONDER MINE SITE PLAN AS-BUILT IMPROVEMENTS	
PROJECT 7131.74637.01	DATE 9/28/2017
© DOWL 2016 SHEET	
AB-1 OF XX	