


SHAFFERS CROSSING

A PART OF THE SW 1/4 OF SECTION 32, TOWNSHIP 6 SOUTH,
RANGE 71 WEST OF THE 6TH PRINCIPAL MERIDIAN
COUNTY OF JEFFERSON, COLORADO
GRADING AND RECLAMATION PLAN
SHEET 3 OF 3



CASE # 04-103923RZ

MAP # 220 & 256

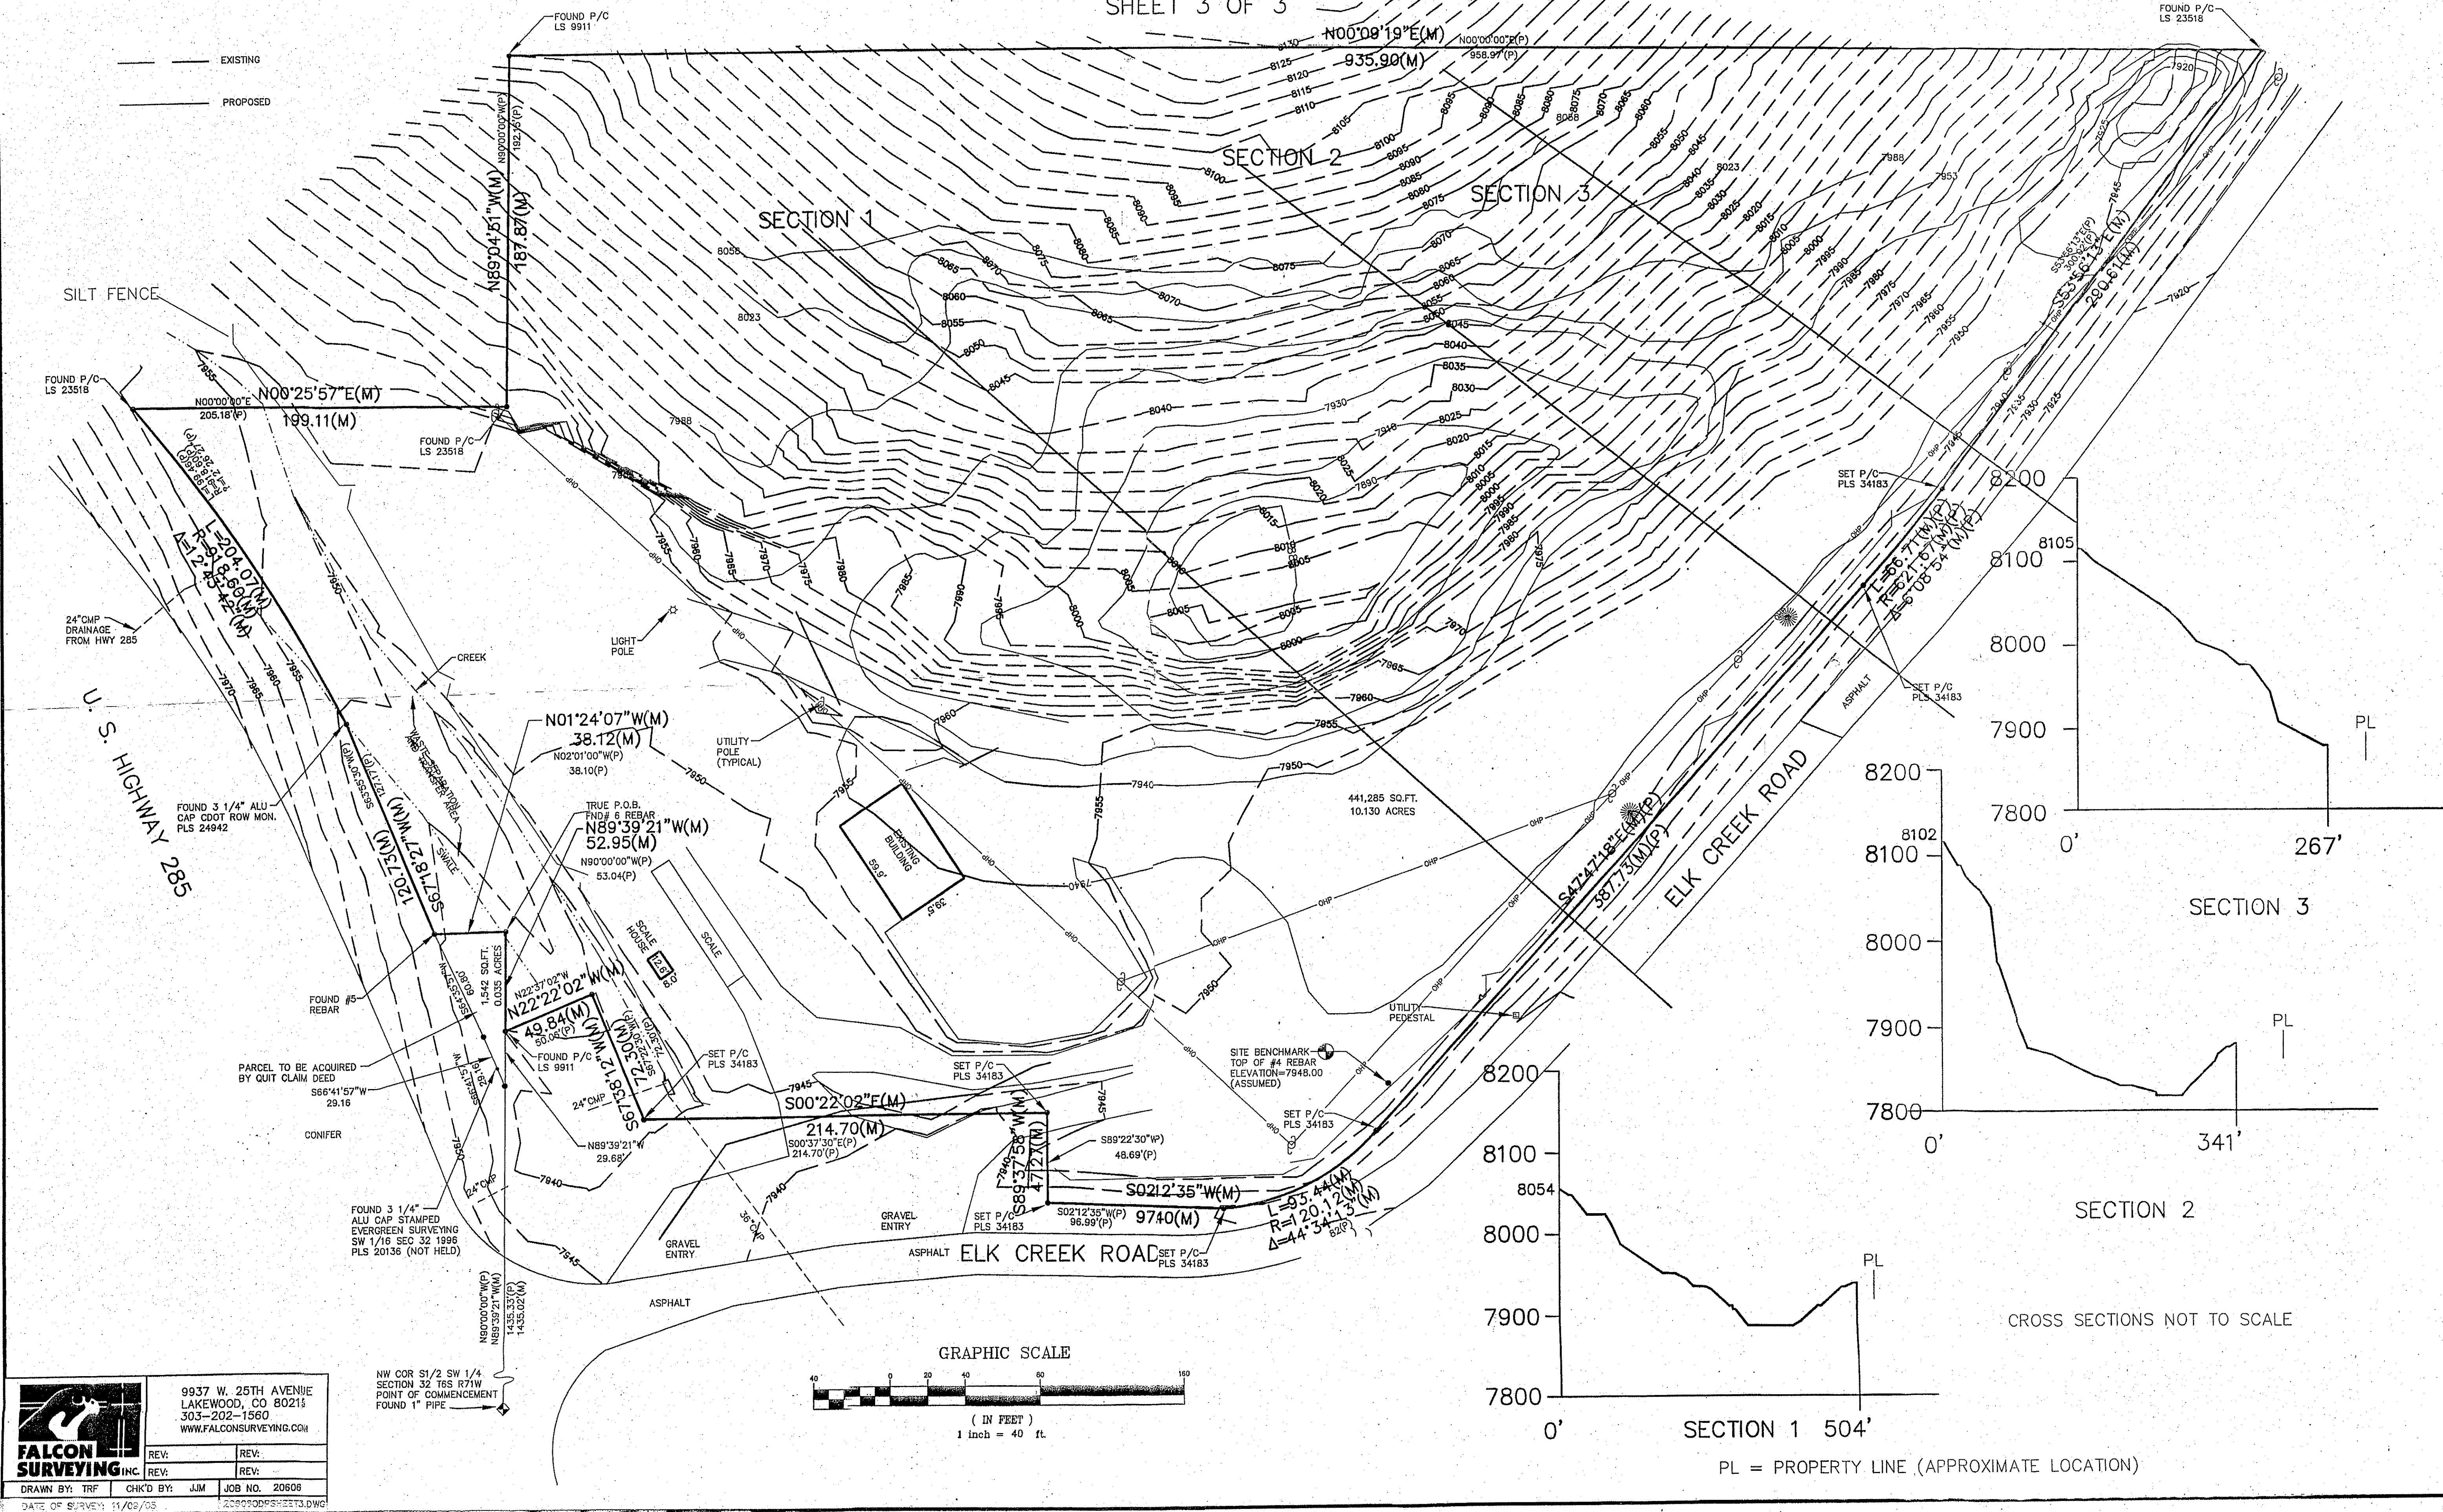

FALCON SURVEYING INC.
9937 W. 25TH AVENUE
LAKEWOOD, CO 80215
303-202-1560
WWW.FALCONSURVEYING.COM

REV:	REV:
CHKD BY: JIM	JOB NO. 20608
DATE OF SURVEY: 11/09/05	20060805-2213.DWG

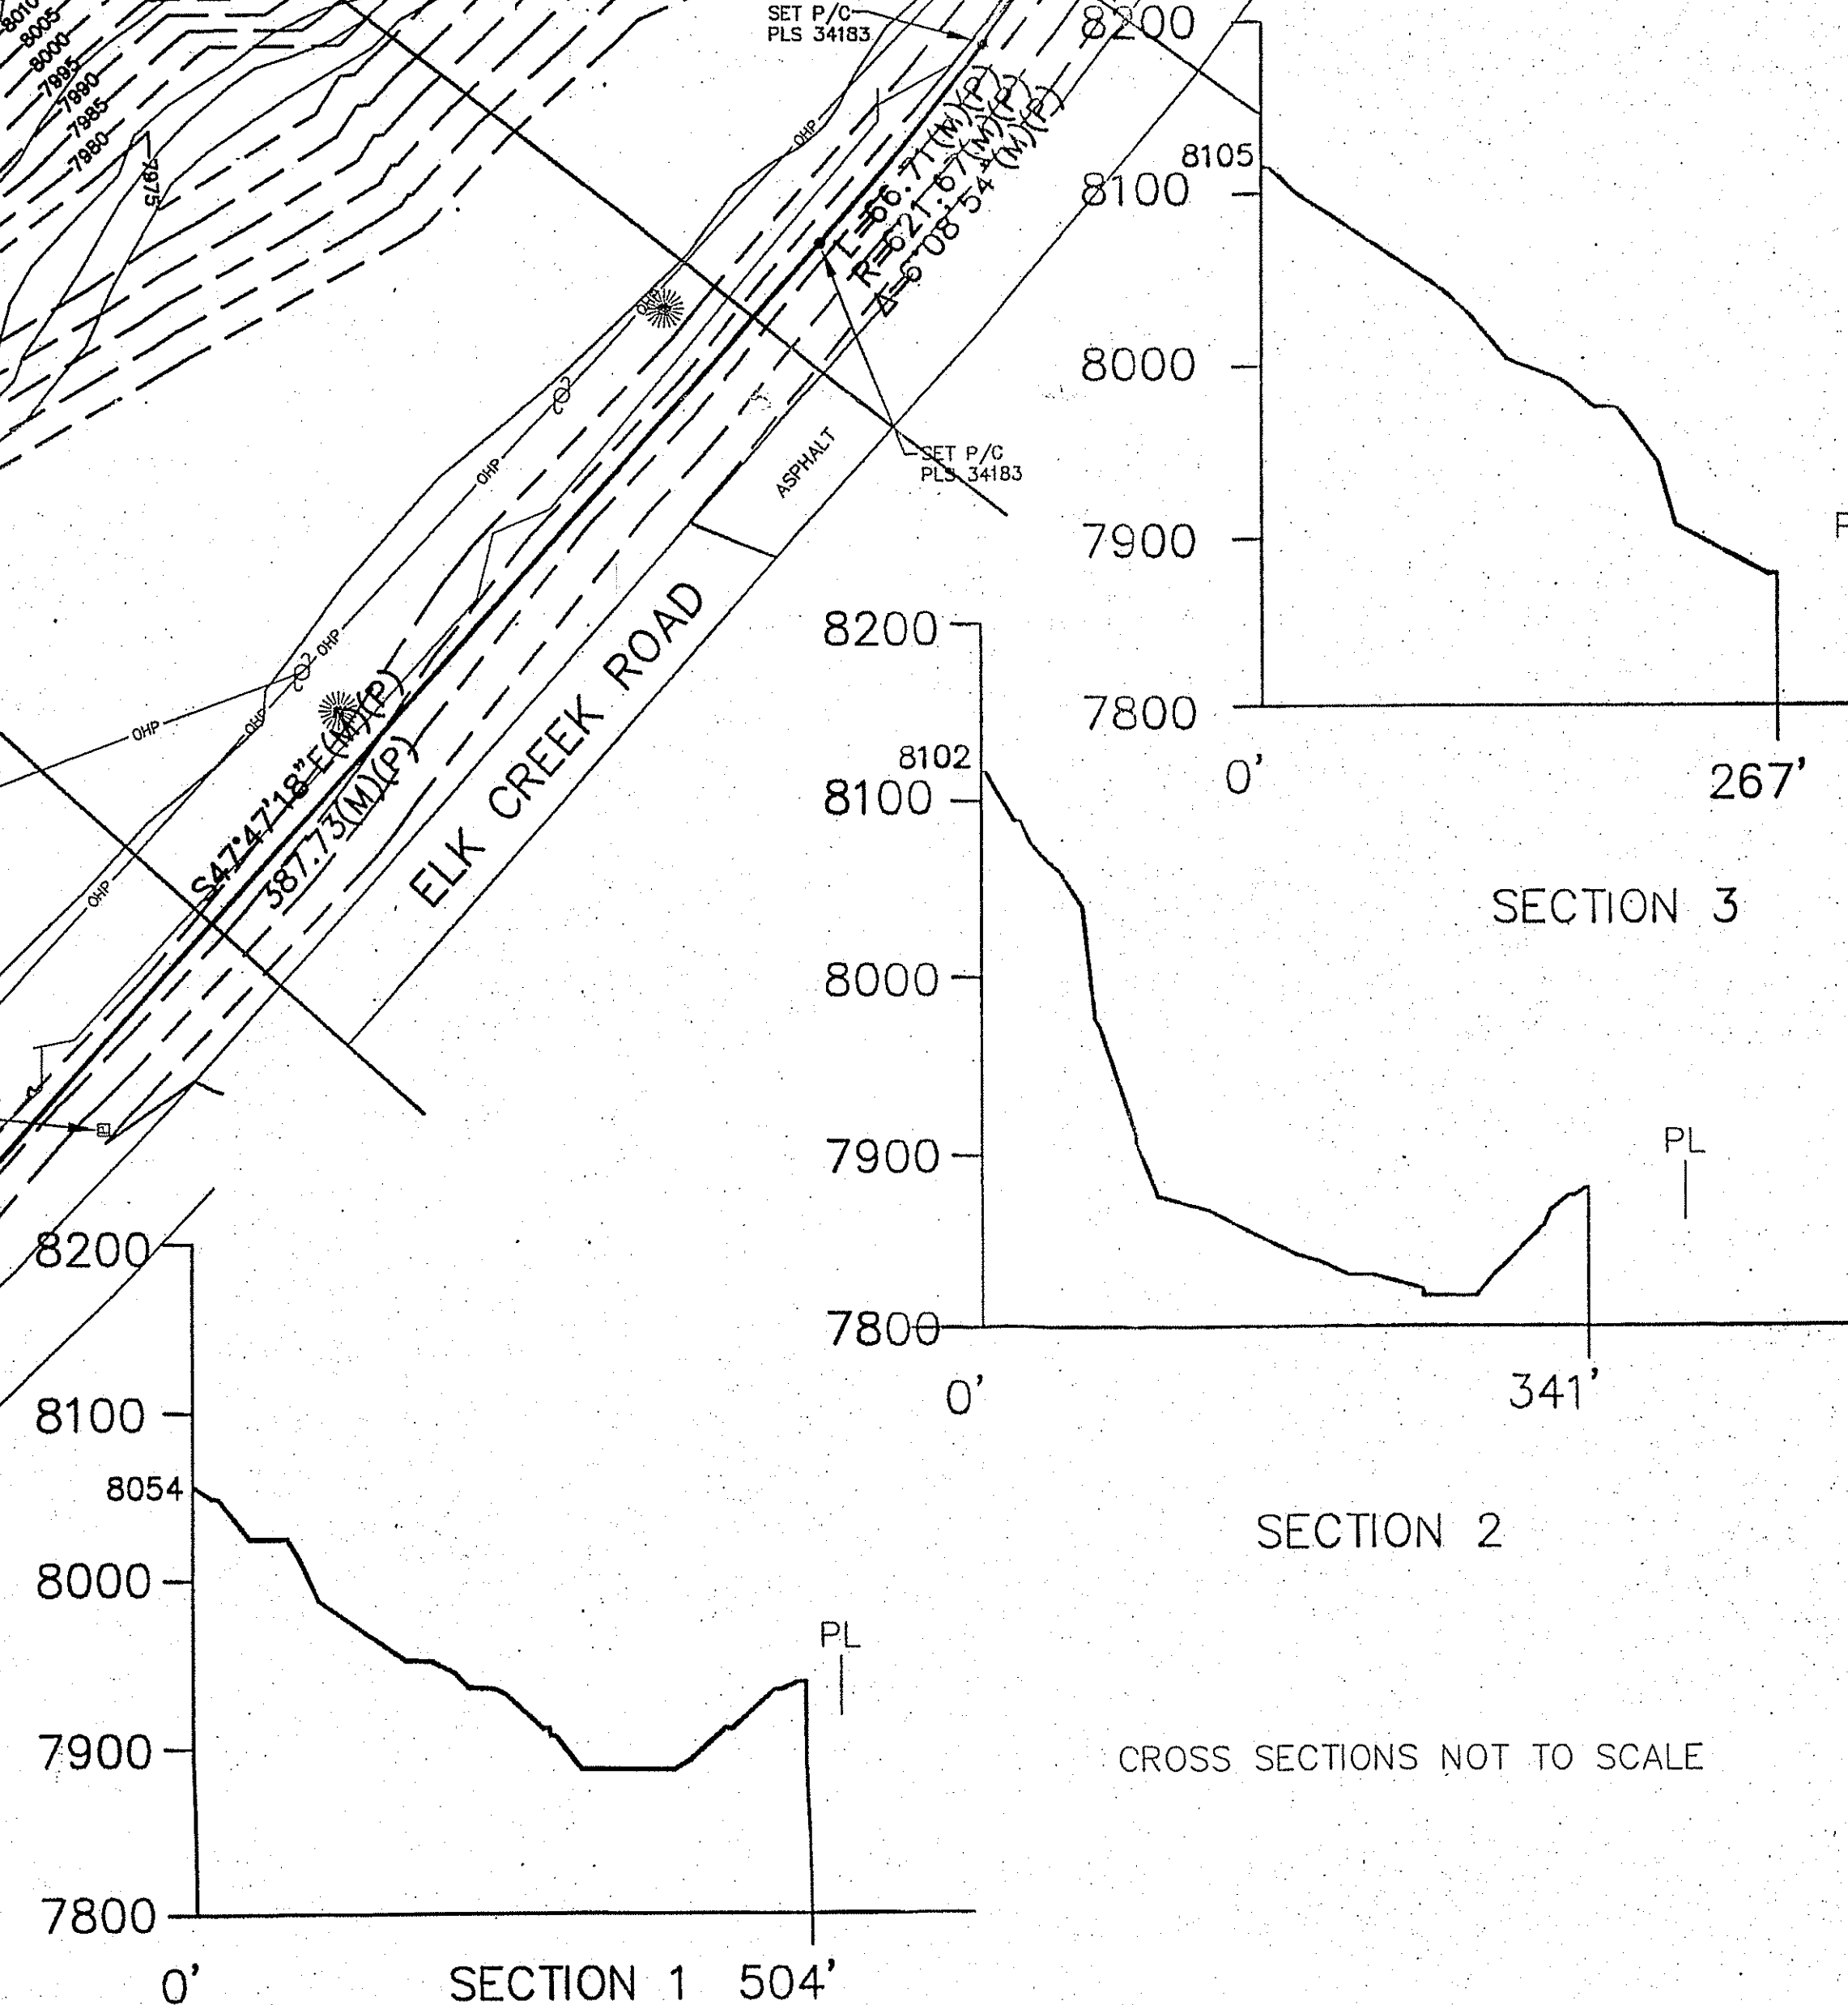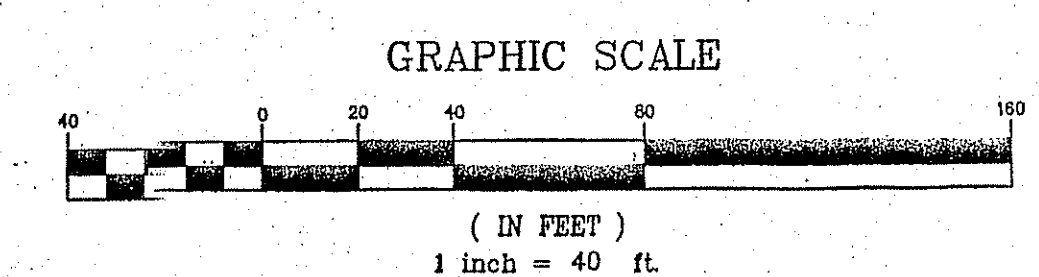

C:\Land Projects\2005\20060805-2213.DWG (2060805-2213.DWG, 11/9/2005 4:13:39 PM)