


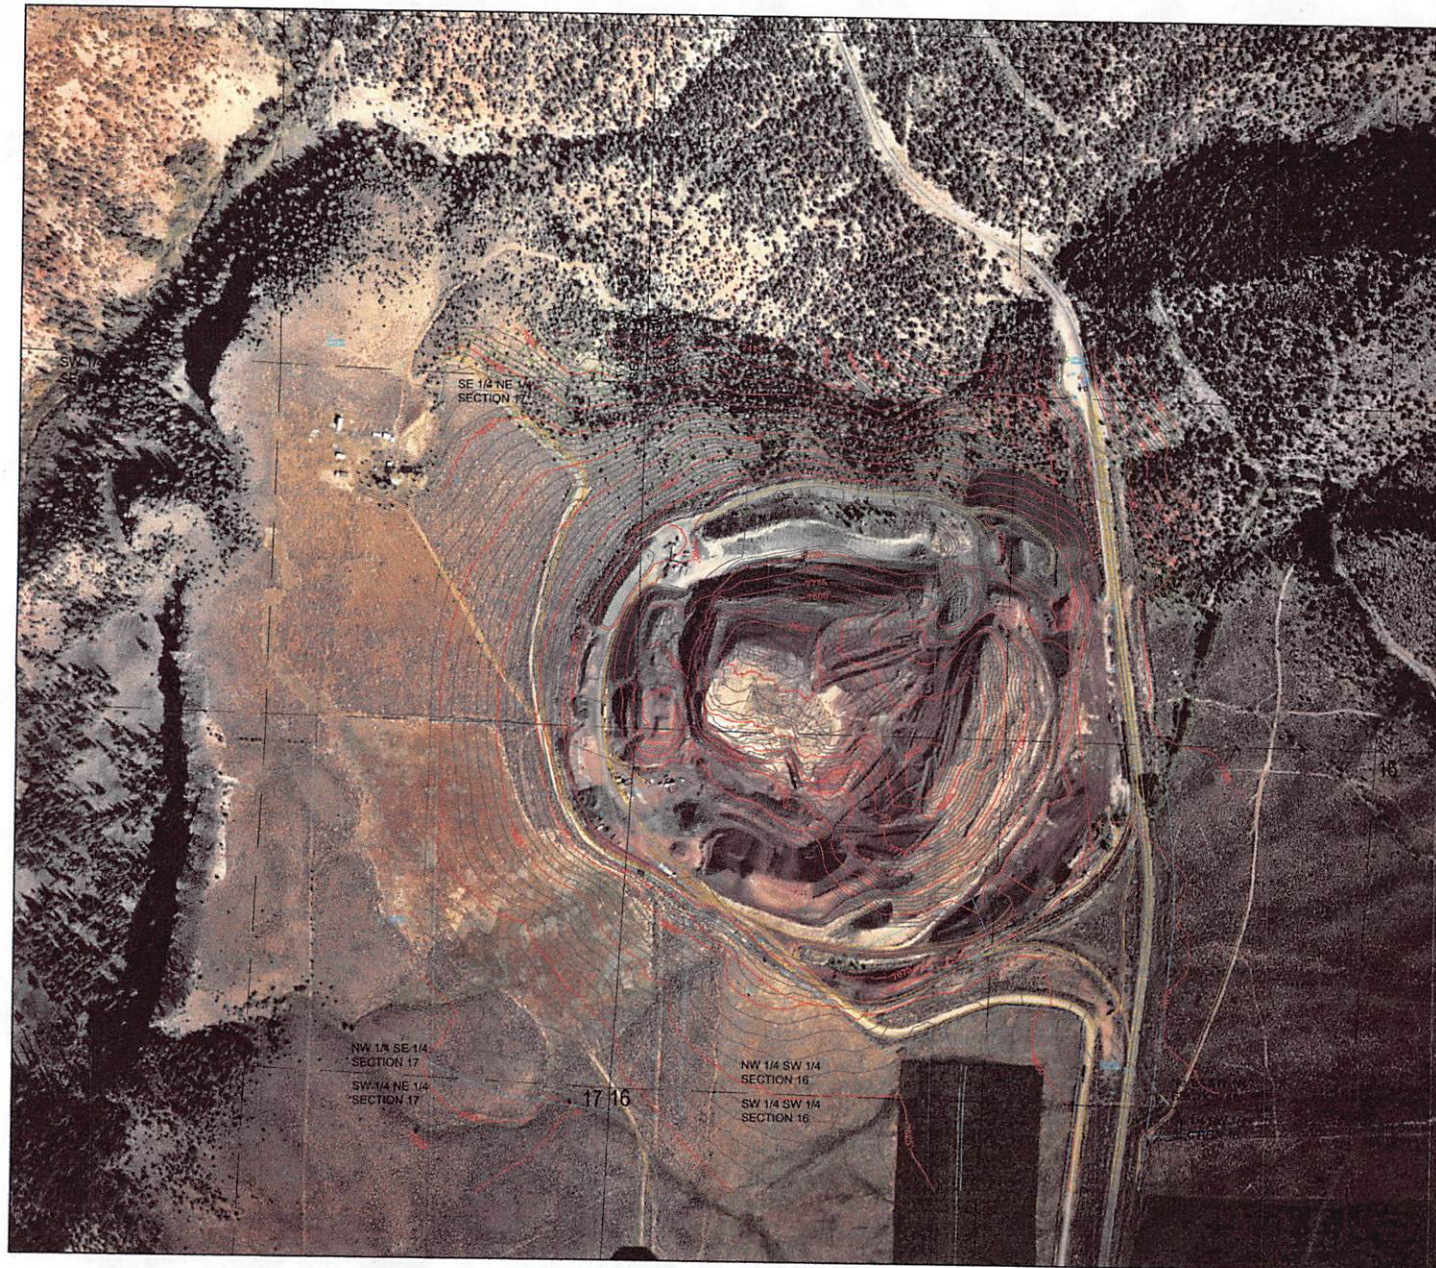

McCoy Pit Reclamation & Mining Volumes			
Phase	Volume (CY)	Tonnage	Reclamation Volume (CY)
North	450,000	495,000	164,000
South	460,000	506,000	108,000
West	155,000	170,500	132,000
Totals	1,065,000	1,171,500	404,000

SW 1/4 NE 1/4
SECTION 16

LEGEND


- DMG PERMIT BOUNDARY
- UNION PACIFIC RAIL ROAD
- DIRT ROADS
- ROUTT COUNTY ROAD
- POWERLINE
- DITCH
- RECLAMATION CONTOURS

Permit # M-1981-088 Confidential? ☐
 Date Revision Type-Sec AM-2
 from Lefarge West, Inc. to ☐
 Doc Name Reclamation Plan Map
 Doc Date (if no date stamp) 02/03/2004

RECEIVED
FEB 03 2004
Division of Minerals and Geology



SCALE

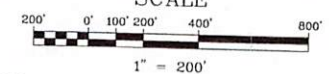

Bratton Ent Inc

TECHNICAL SERVICES 1000 W. 10th Avenue, Denver, Colorado 80202 (303) 831-4400

PROJECT McCoy Pit

DATE 12-15-2003

BY CDF

1" = 200'