
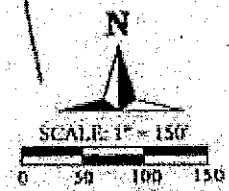


FREMONT COUNTY'S QUAGMIRE PIT (1990-047)
 EXHIBIT E - PREMINING AND MINE PLAN MAP
 MLRB PERMIT AMENDMENT AUGUST 2003
 CONTOUR INTERVAL 40 FEET

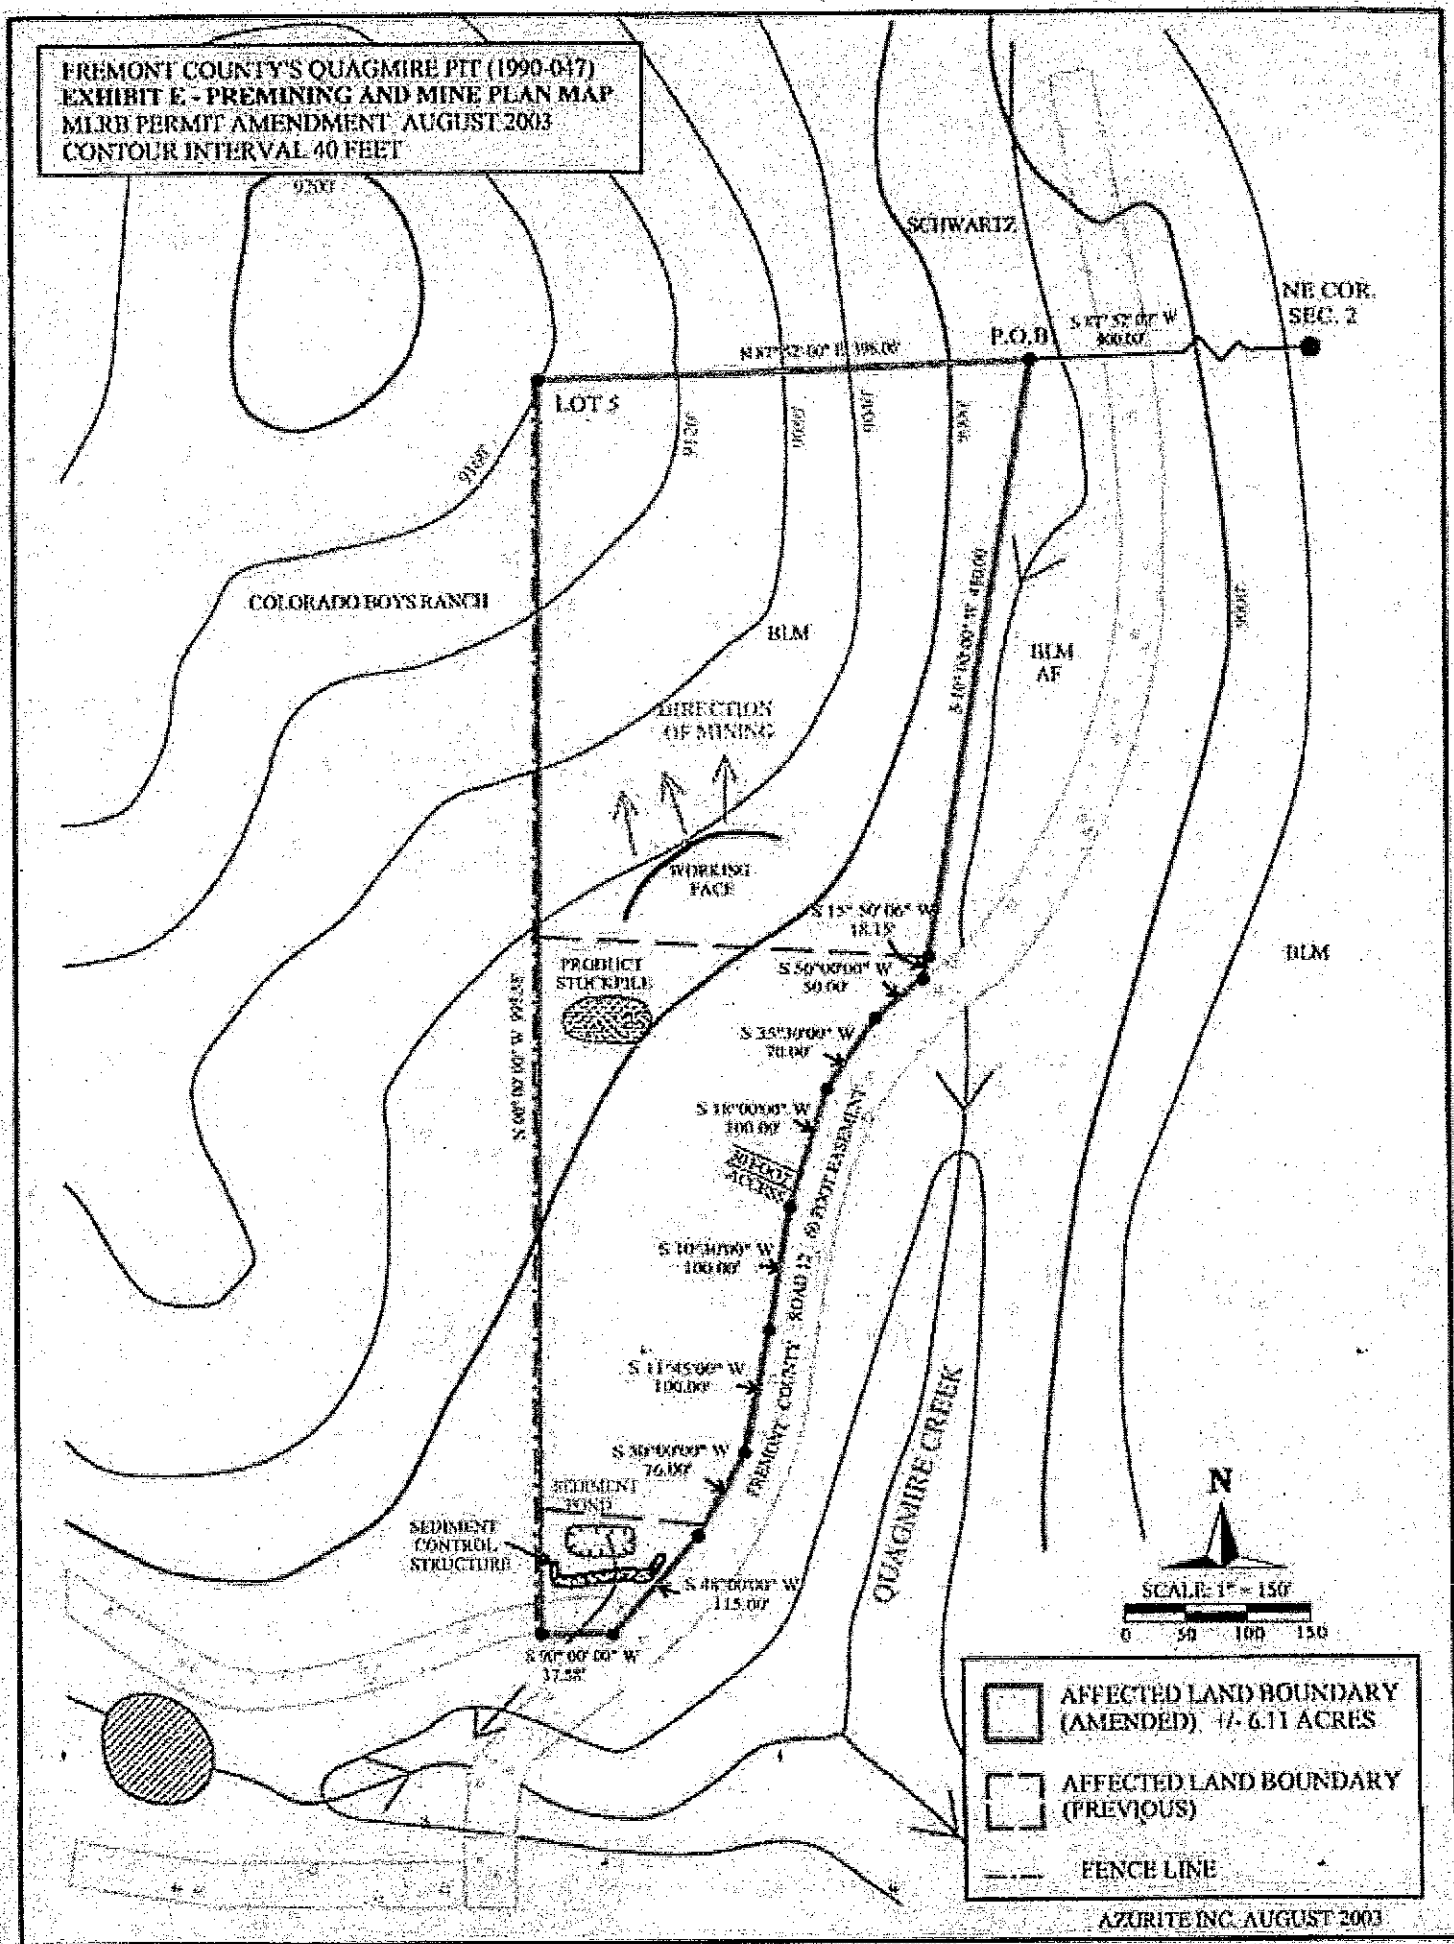

-  AFFECTED LAND BOUNDARY (AMENDED) +/- 6.11 ACRES
-  AFFECTED LAND BOUNDARY (PREVIOUS)
-  FENCE LINE

AZURITE INC. AUGUST 2003